

201300082105
Filed for Record in
HOLMES COUNTY, OH
ANITA HALL, COUNTY RECORDER
03-01-2013 At 01:35 pm.
PLAT NED 43.20
DR Book 19 Page 2220 - 2220

CR 24 p 3195

201300082105
PAUL A
MILLER LAW
MILLERSBURG OH

PAINT TOWNSHIP
S.W. QTR. SECTION 26
N.W. QTR. SECTION 35
T-15 N; R-11 W
HOLMES COUNTY, OHIO

SURVEYED FOR: PAUL S. KEIM

0 200 400
SCALE: 1" = 200'


- ▲ R.R. SPIKE FOUND
- 5/8" REBAR FOUND UNLESS OTHERWISE NOTED
- 5/8" REBAR SET WITH I.D. CAP I.D. CAP MARKED "BAKER 6938"

REFERENCES

- DEED VOL. 218 PAGE 327
- DEED VOL. 268 PAGE 20
- O.R. VOL. 219 PAGE 833
- O.R. VOL. 180 PAGE 193
- O.R. VOL. 238 PAGE 3341
- O.R. VOL. 186 PAGE 2892
- O.R. VOL. 63 PAGE 323
- O.R. VOL. 209 PAGE 996
- O.R. VOL. 193 PAGE 2824
- O.R. VOL. 231 PAGE 489

- PLAT VOL. 2 PAGE 321
- PLAT VOL. 10 PAGE 23
- PLAT VOL. 12 PAGE 877
- PLAT VOL. 17 PAGE 209
- PLAT VOL. 18 PAGE 670
- PLAT VOL. 19 PAGE 739
- PLAT VOL. 19 PAGE 1720
- PLAT VOL. 19 PAGE 1989

BEARINGS FROM PLAT VOL. 19 PAGE 1720

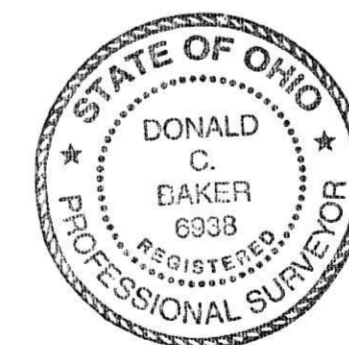


I CERTIFY THIS SURVEY TO BE CORRECT TO THE BEST OF MY KNOWLEDGE.

Donald C. Baker
DONALD C. BAKER P.S. 6938
DATE: DEC. 18, 2012
FDB\KES
FILE NAME: WORK4\S-595-12

DONALD C. BAKER SURVEYING
138 N. CLAY STREET
MILLERSBURG, OHIO 44654
PH. 330-674-4788
FAX 330-674-6027

PLAT APPROVED

2/6/2013

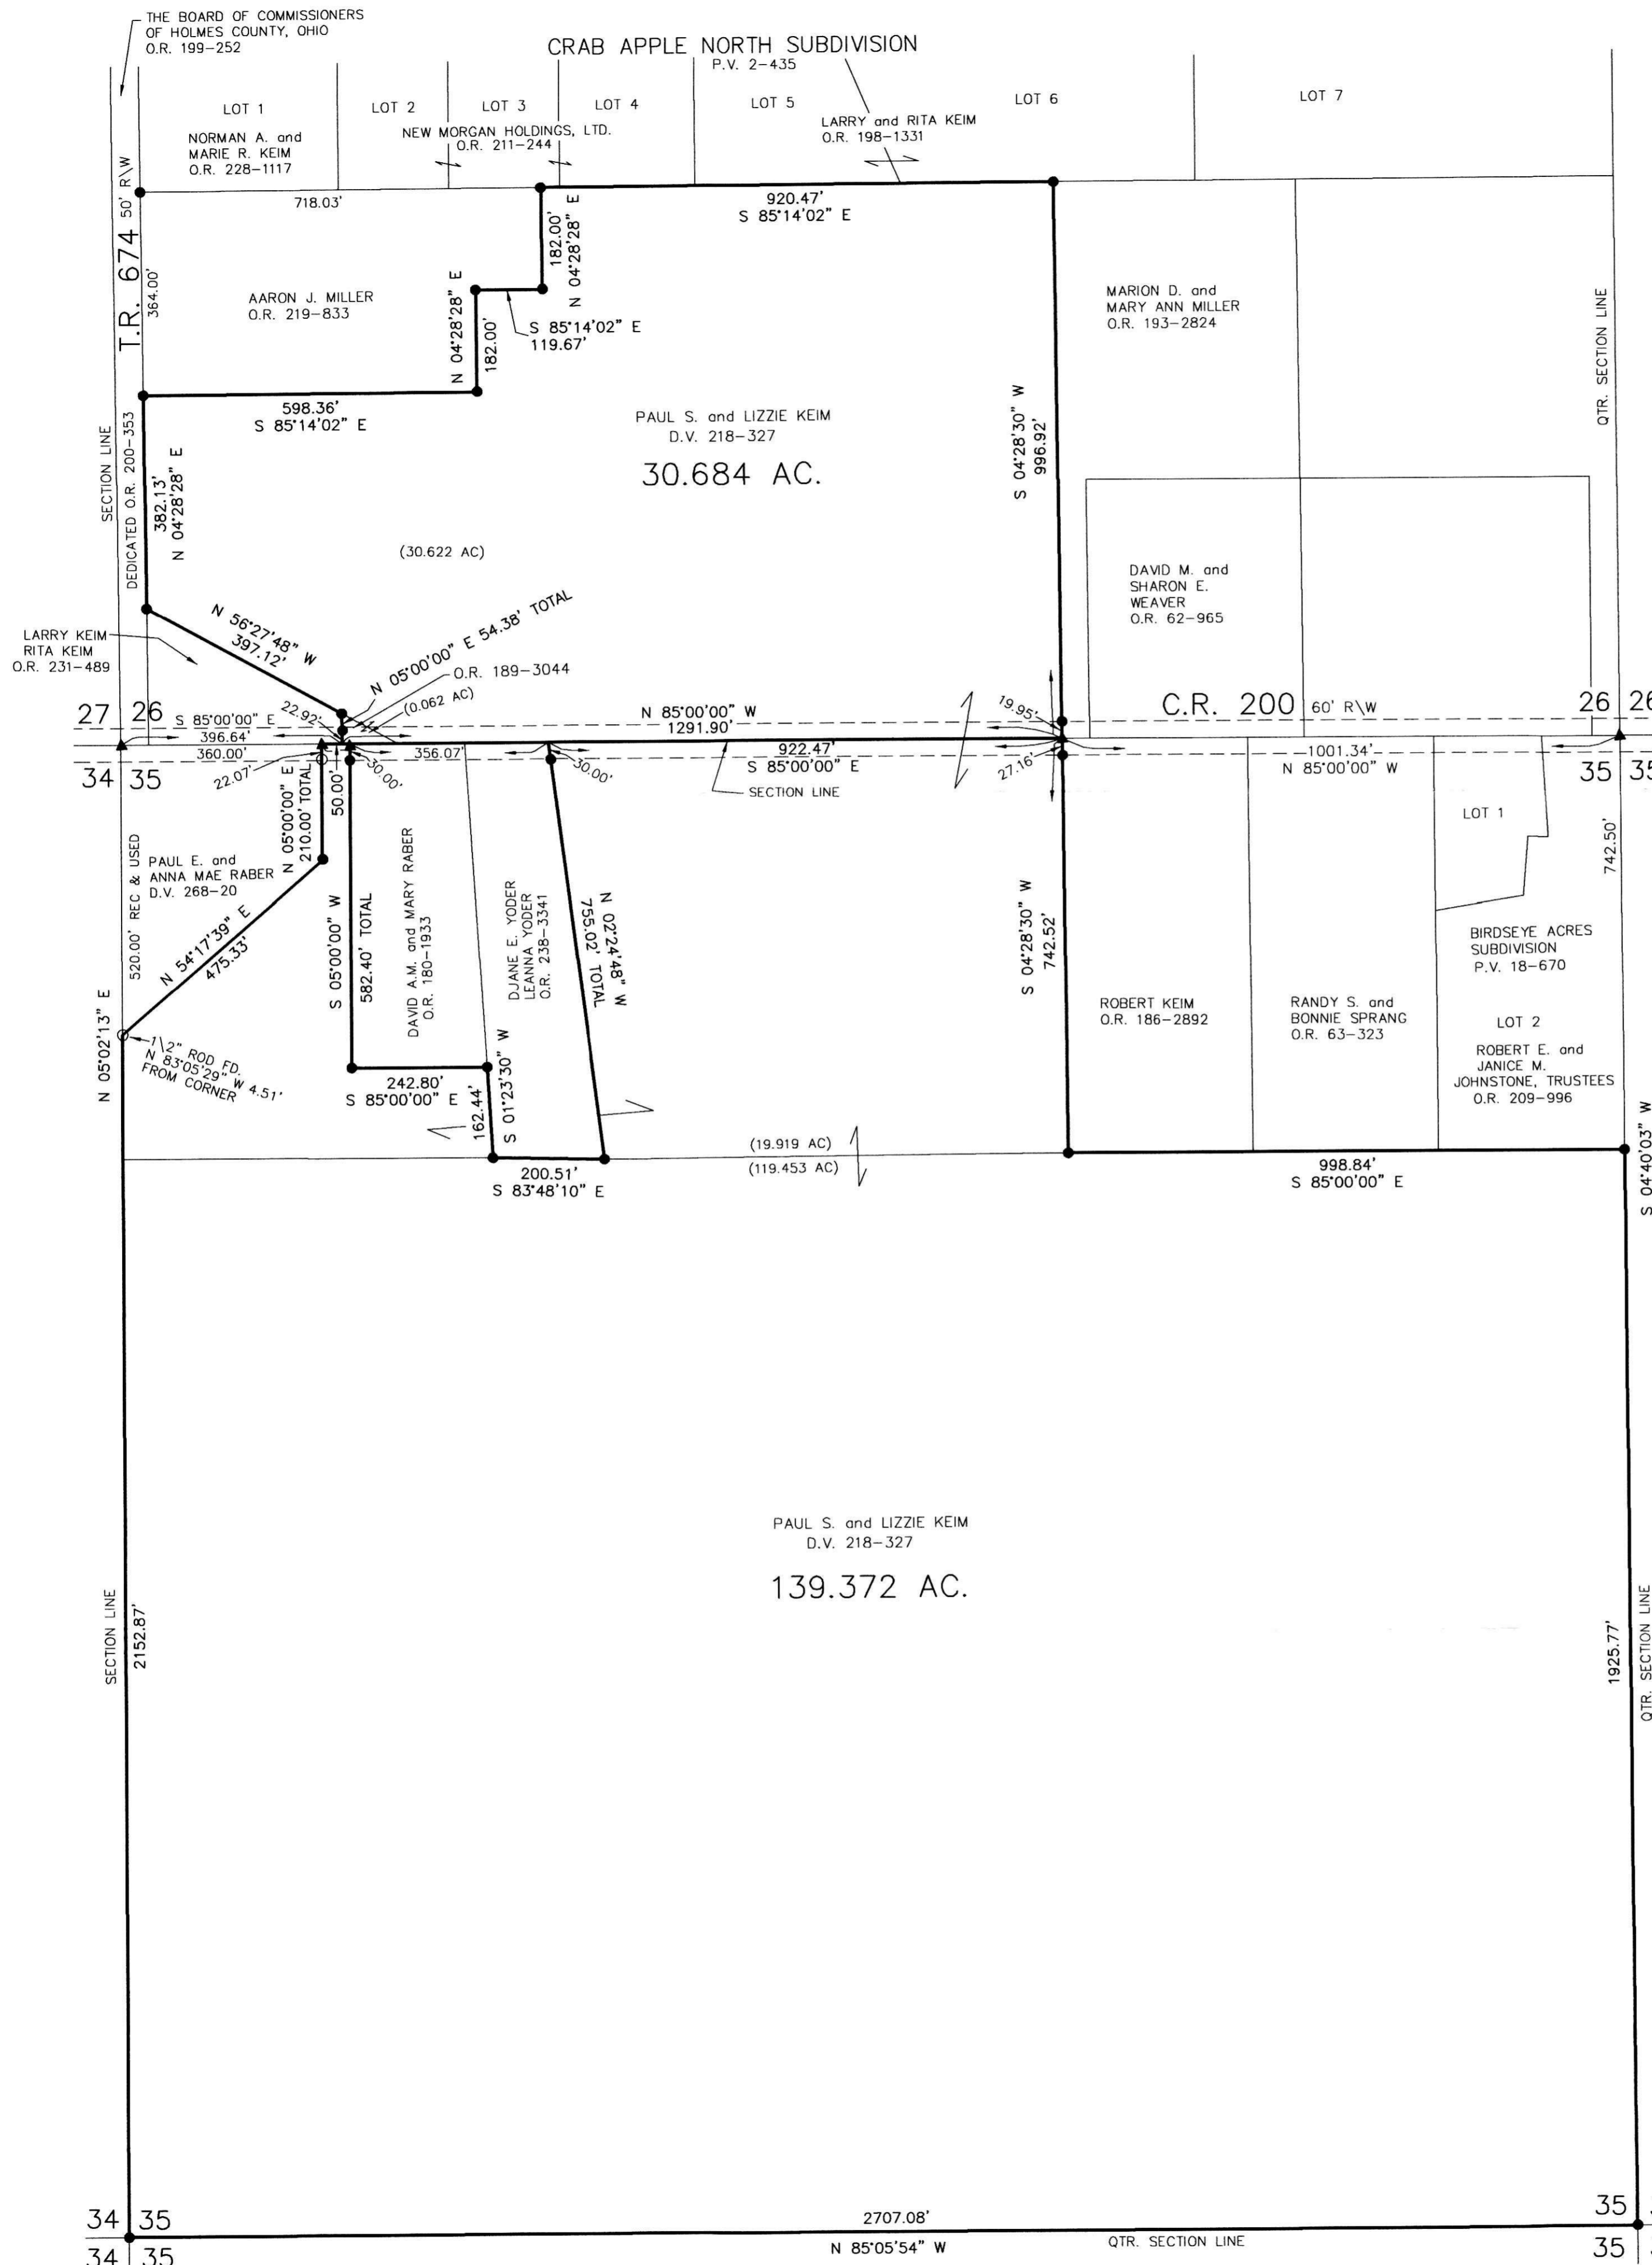

34 35 2707.08' N 85°05'54" W QTR. SECTION LINE 35 35