

HARDY TOWNSHIP
2ND. QTR., LOT 37
T-9 N; R-7 W

MONROE TOWNSHIP
1ST. QTR., LOTS 5 & 6
T-9 N; R-8 W
HOLMES COUNTY, OHIO

SURVEYED FOR: WALTER & LYDIA RAMSEYER



SCALE: 1"=300'

- STONE FOUND
- 5/8" REBAR FOUND UNLESS OTHERWISE NOTED
- △ R.R. SPIKE SET
- 5/8" REBAR SET WITH I.D. CAP I.D. CAP MARKED "BAKER 6938"

REFERENCES

- DEED VOL. 213 PAGE 56
 - O.R. VOL. 42 PAGE 427
 - O.R. VOL. 240 PAGE 1765
 - PLAT VOL. 12 PAGE 463
 - PLAT VOL. 15 PAGE 58
 - PLAT VOL. 17 PAGE 560
 - PLAT VOL. 18 PAGE 858
 - PLAT VOL. 19 PAGE 412
- BEARINGS FROM PLAT VOL. 18 PAGE 858




I CERTIFY THIS SURVEY TO BE CORRECT TO THE BEST OF MY KNOWLEDGE.

A.L.G.
AARON L. GERBER P.S. 8379
DATE: JANUARY 23, 2013
ALG\CJG
FILE NAME: WORK5-2013\S-11-13\ALG-MLD

RESURVEY OF O.R. VOL. 42 PAGE 427
AND O.R. VOL. 240 PAGE 1765

Ⓐ WALTER J. and VIRGINIA E. RAMSEYER
O.R. 169-717 O.R. 178-3084

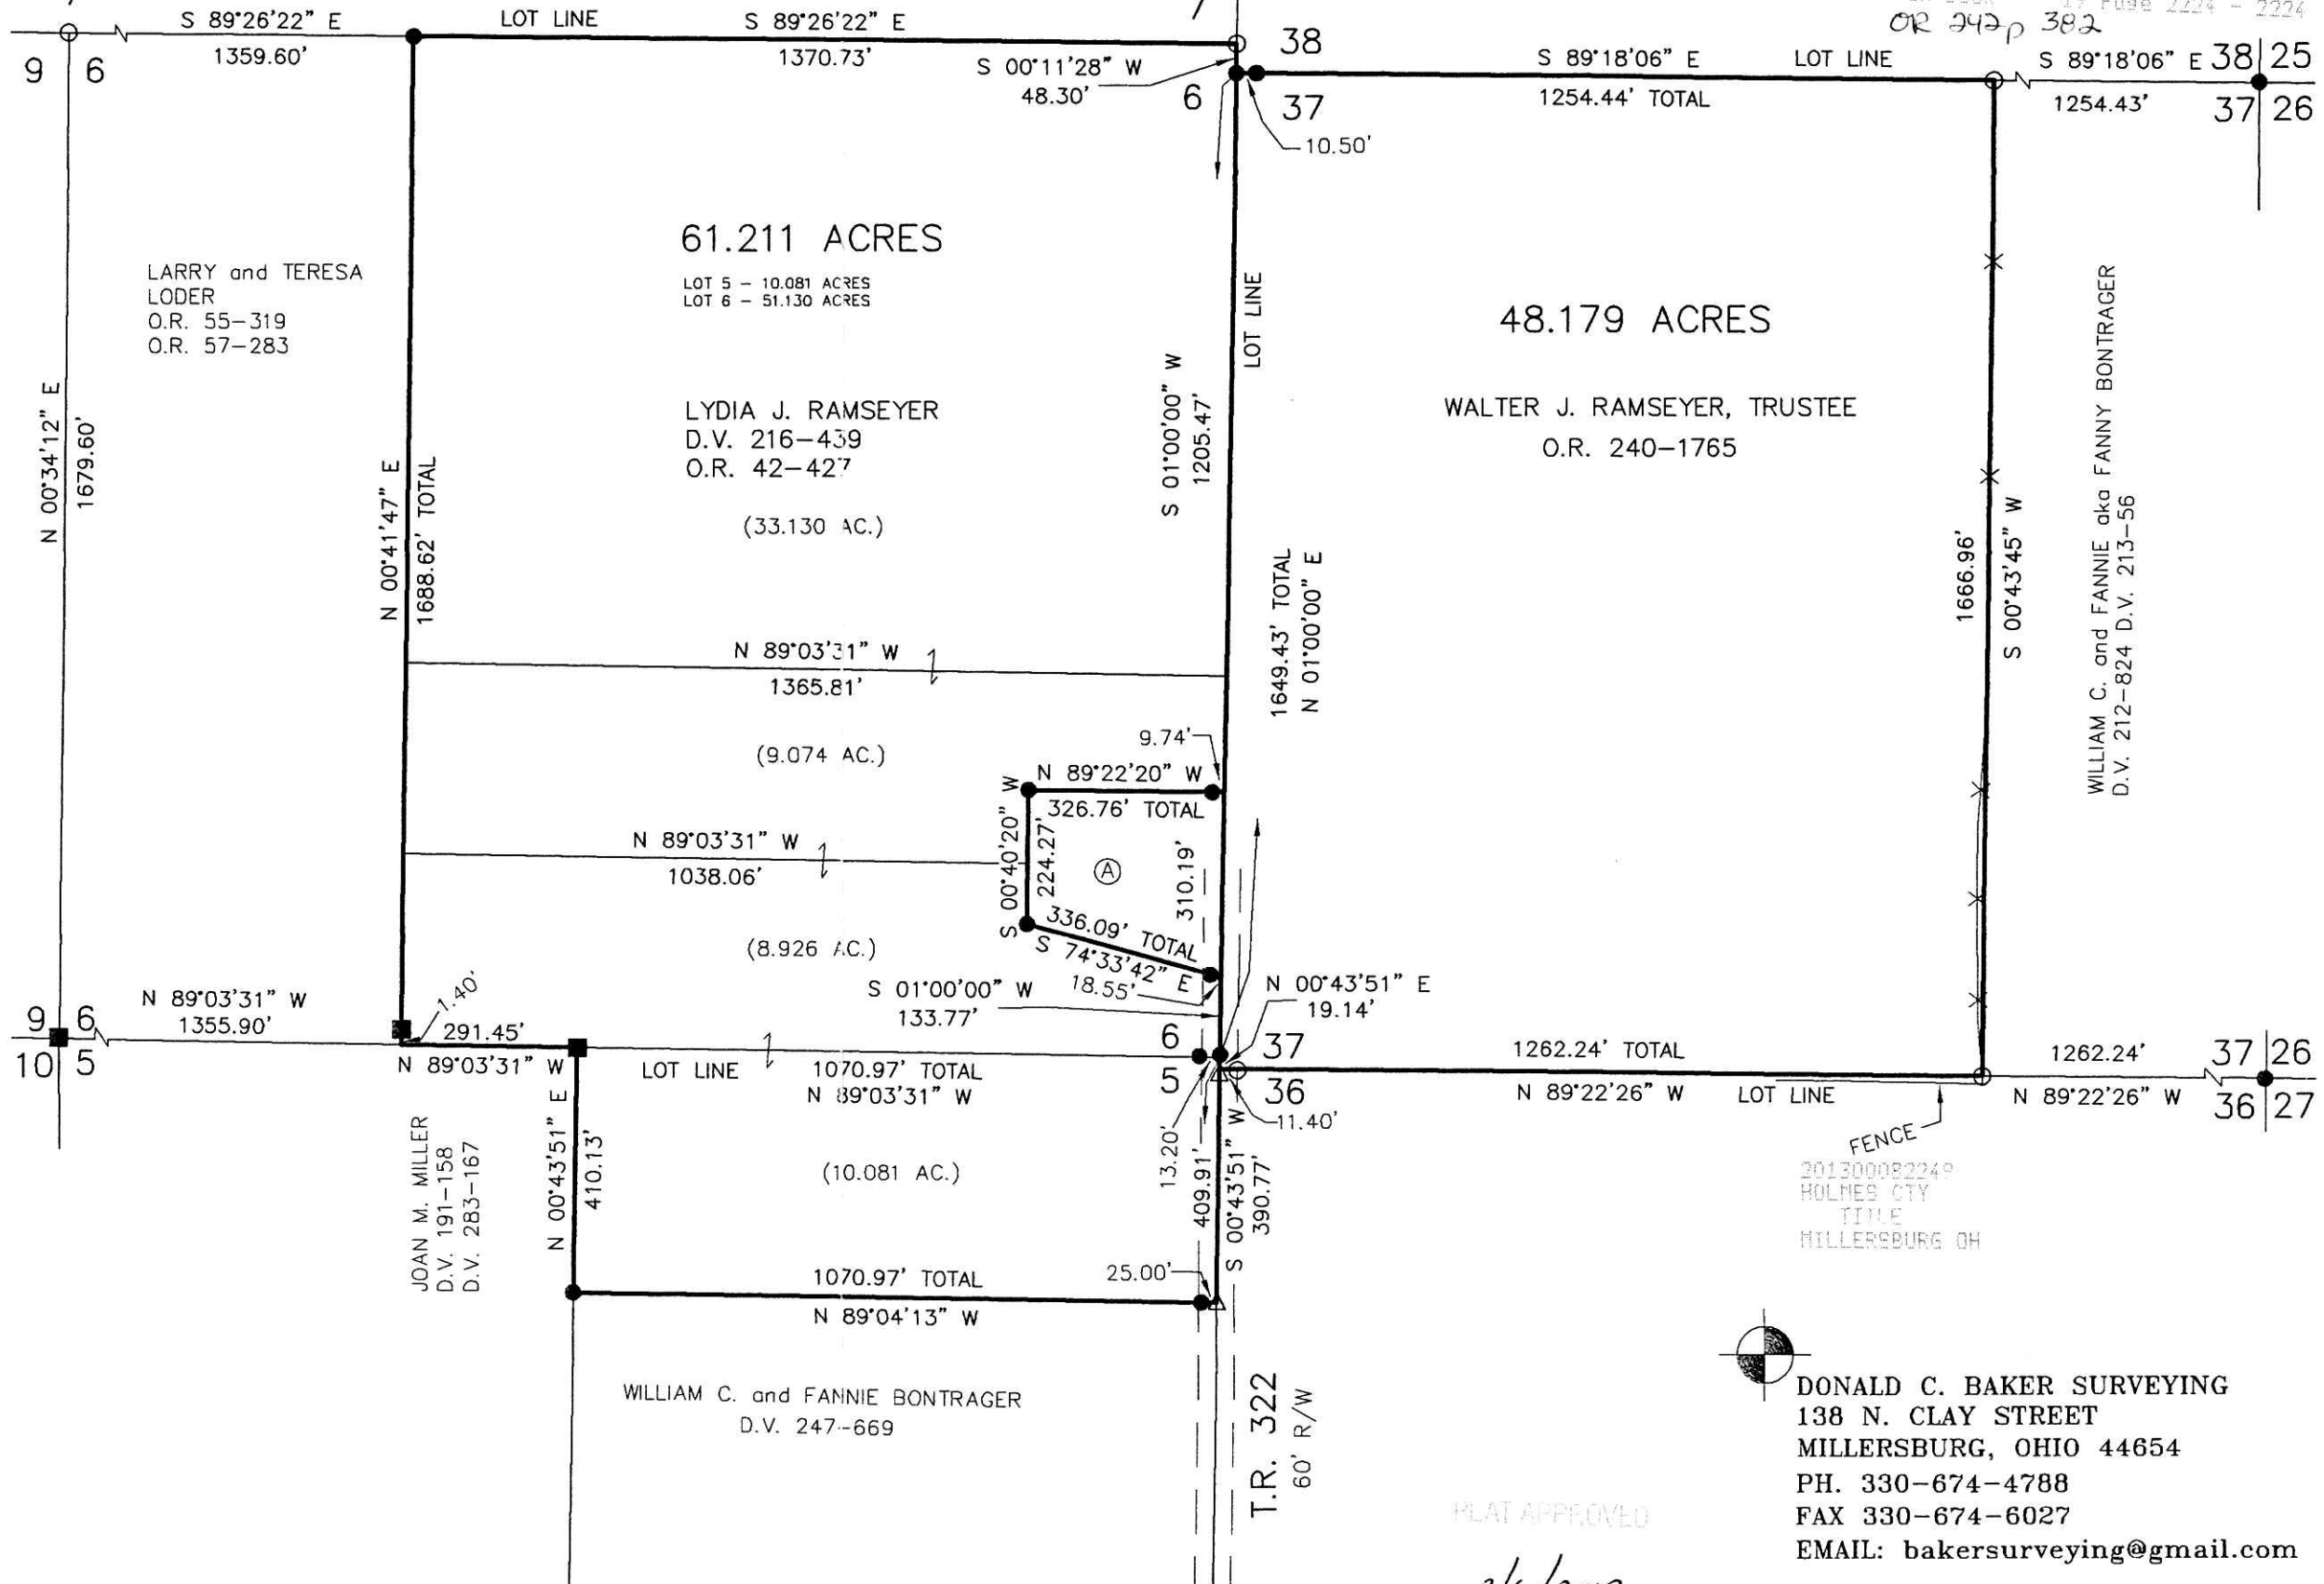

Instrument 201300082249 OR Book Page 19 2224

201300082249
Filed for Record in
HOLMES COUNTY, OH
ANITA HALL, COUNTY RECORDER
03-13-2013 At 10:34 am.
SMALL PLAT 40.00
OR Book 19 Page 2224 - 2224
OR 242p 382

201300082249
HOLMES CTY
TITLE
MILLERSBURG OH

DONALD C. BAKER SURVEYING
138 N. CLAY STREET
MILLERSBURG, OHIO 44654
PH. 330-674-4788
FAX 330-674-6027
EMAIL: bakersurveying@gmail.com

PLAT APPROVED
2/6/2013