


201300082325  
Filed for Record in  
HOLMES COUNTY, OH  
ANITA HALL, COUNTY RECORDER  
03-18-2013 At 10:04 am.  
SMALL PLAT 40.00  
OR Book 19 Page 2229 - 2229

OR 242 p 720

201300082325  
MONROE STREET  
TITLE  
MILLERSBURG OH

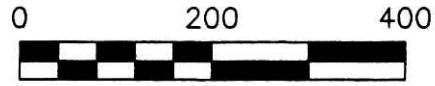

SCALE: 1"=200'


- 5/8" REBAR FOUND UNLESS OTHERWISE NOTED
- 5/8" REBAR SET WITH I.D. CAP I.D. CAP MARKED "BAKER 6938"

RIPLEY TOWNSHIP  
S.W. QTR. SECTION 36  
T-18 N; R-14 W  
HOLMES COUNTY, OHIO

SURVEYED FOR: DENNIS SCHLABACH

REFERENCES

- O.R. VOL. 29 PAGE 391
- O.R. VOL. 203 PAGE 2904
- O.R. VOL. 203 PAGE 2916
- PLAT VOL. 19 PAGE 1188
- BEARINGS FROM PLAT VOL. 17 PAGE 61

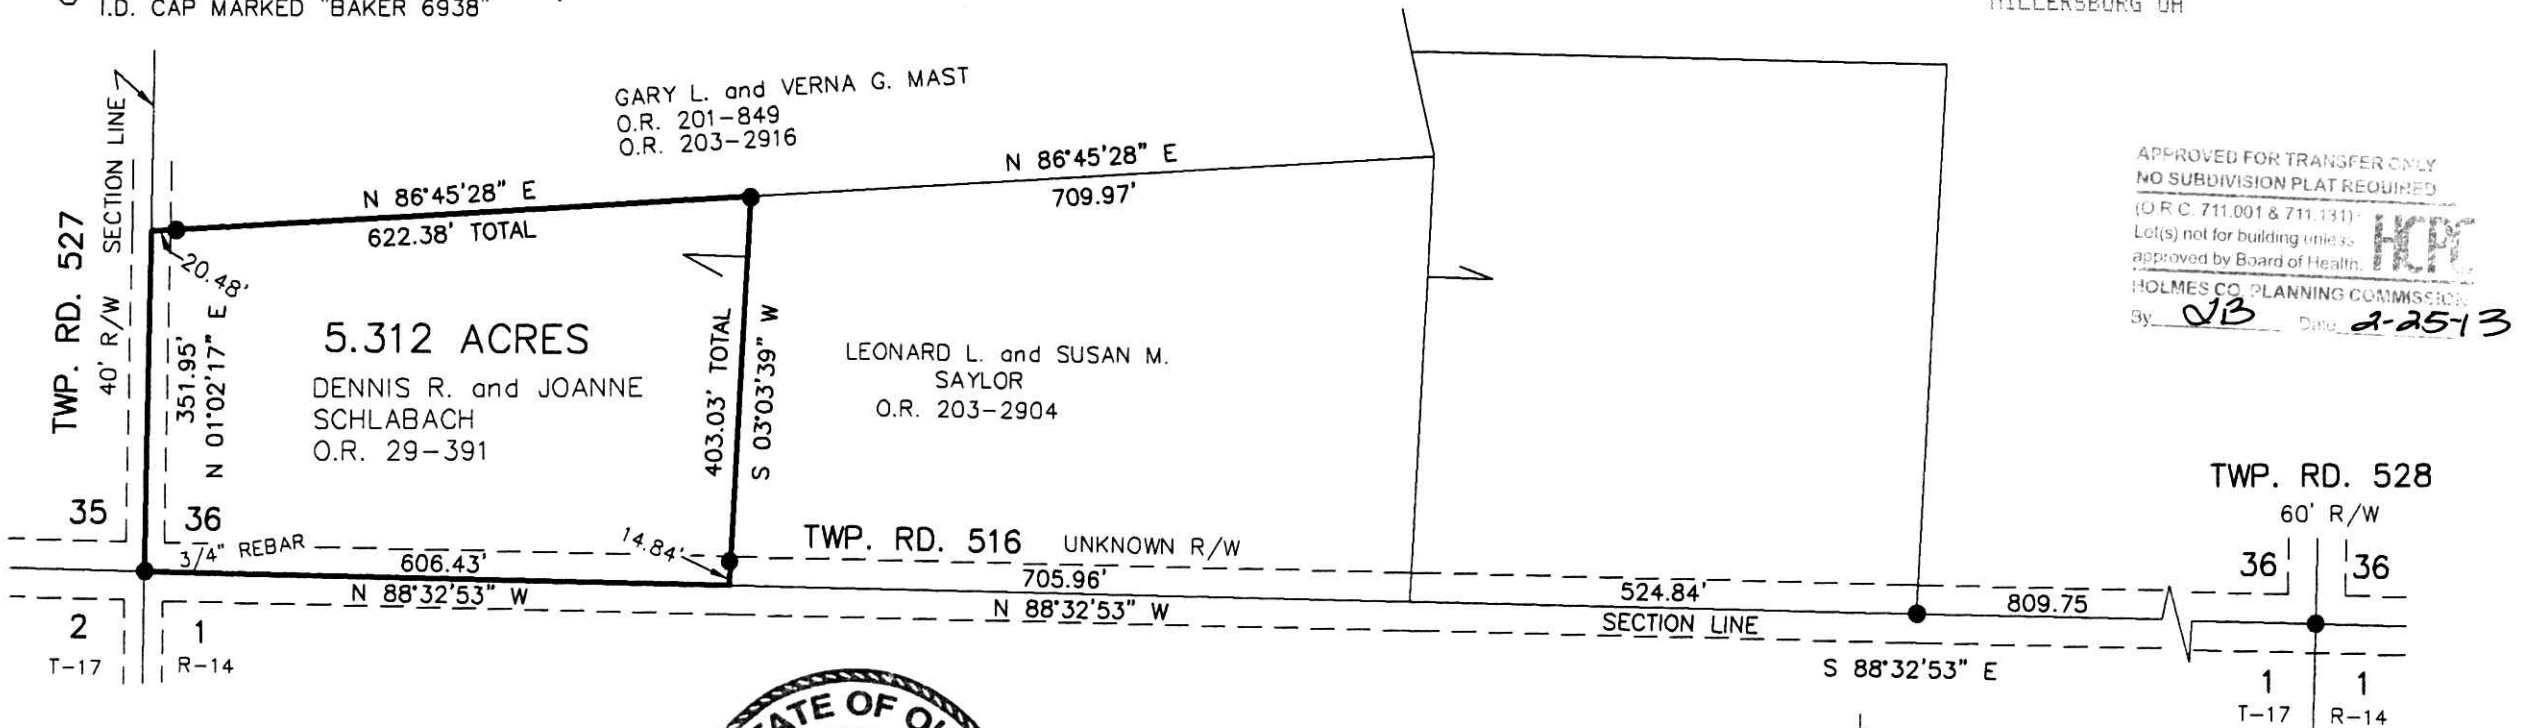

APPROVED FOR TRANSFER ONLY  
NO SUBDIVISION PLAT REQUIRED

(O.R.C. 711.001 & 711.131)  
Lot(s) not for building unless  
approved by Board of Health.



HOLMES CO. PLANNING COMMISSION  
By: JB Date: 2-25-13

I CERTIFY THIS SURVEY TO BE CORRECT  
TO THE BEST OF MY KNOWLEDGE.

*Donald C. Baker*

DONALD C. BAKER P.S. 6938

DATE: JAN. 18, 2013

DCB\ALG

FILE NAME: WORK4\S-22-13



DONALD C. BAKER SURVEYING  
138 N. CLAY STREET  
MILLERSBURG, OHIO 44654  
PH. 330-674-4788  
FAX 330-674-6027

PLAT ATTACHED

2/22/2013