

PAINT TOWNSHIP
S.W. QTR. SECTION 31
T-15 N; R-11 W
HOLMES COUNTY, OHIO

SURVEYED FOR: AARON MILLER

0 200 400



SCALE: 1"=200'


201300082355
Filed for Record in
HOLMES COUNTY, OH
ANITA HALL, COUNTY RECORDER
03-19-2013 At 09:56 am.
SMALL PLAT 40.00
OR Book 19 Page 2230 - 2230
OR 242 p 873

201300082355
MONROE STREET
TITLE
MILLERSBURG OH

- 5/8" REBAR FOUND UNLESS OTHERWISE NOTED
- △ R.R. SPIKE SET
- 5/8" REBAR SET WITH I.D. CAP I.D. CAP MARKED "BAKER 6938"

REFERENCES

- O.R. VOL. 183 PAGE 287
- O.R. VOL. 231 PAGE 1541
- PLAT VOL. 19 PAGE 489
- PLAT VOL. 19 PAGE 1672
- BEARINGS FROM PLAT VOL. 19 PAGE 489

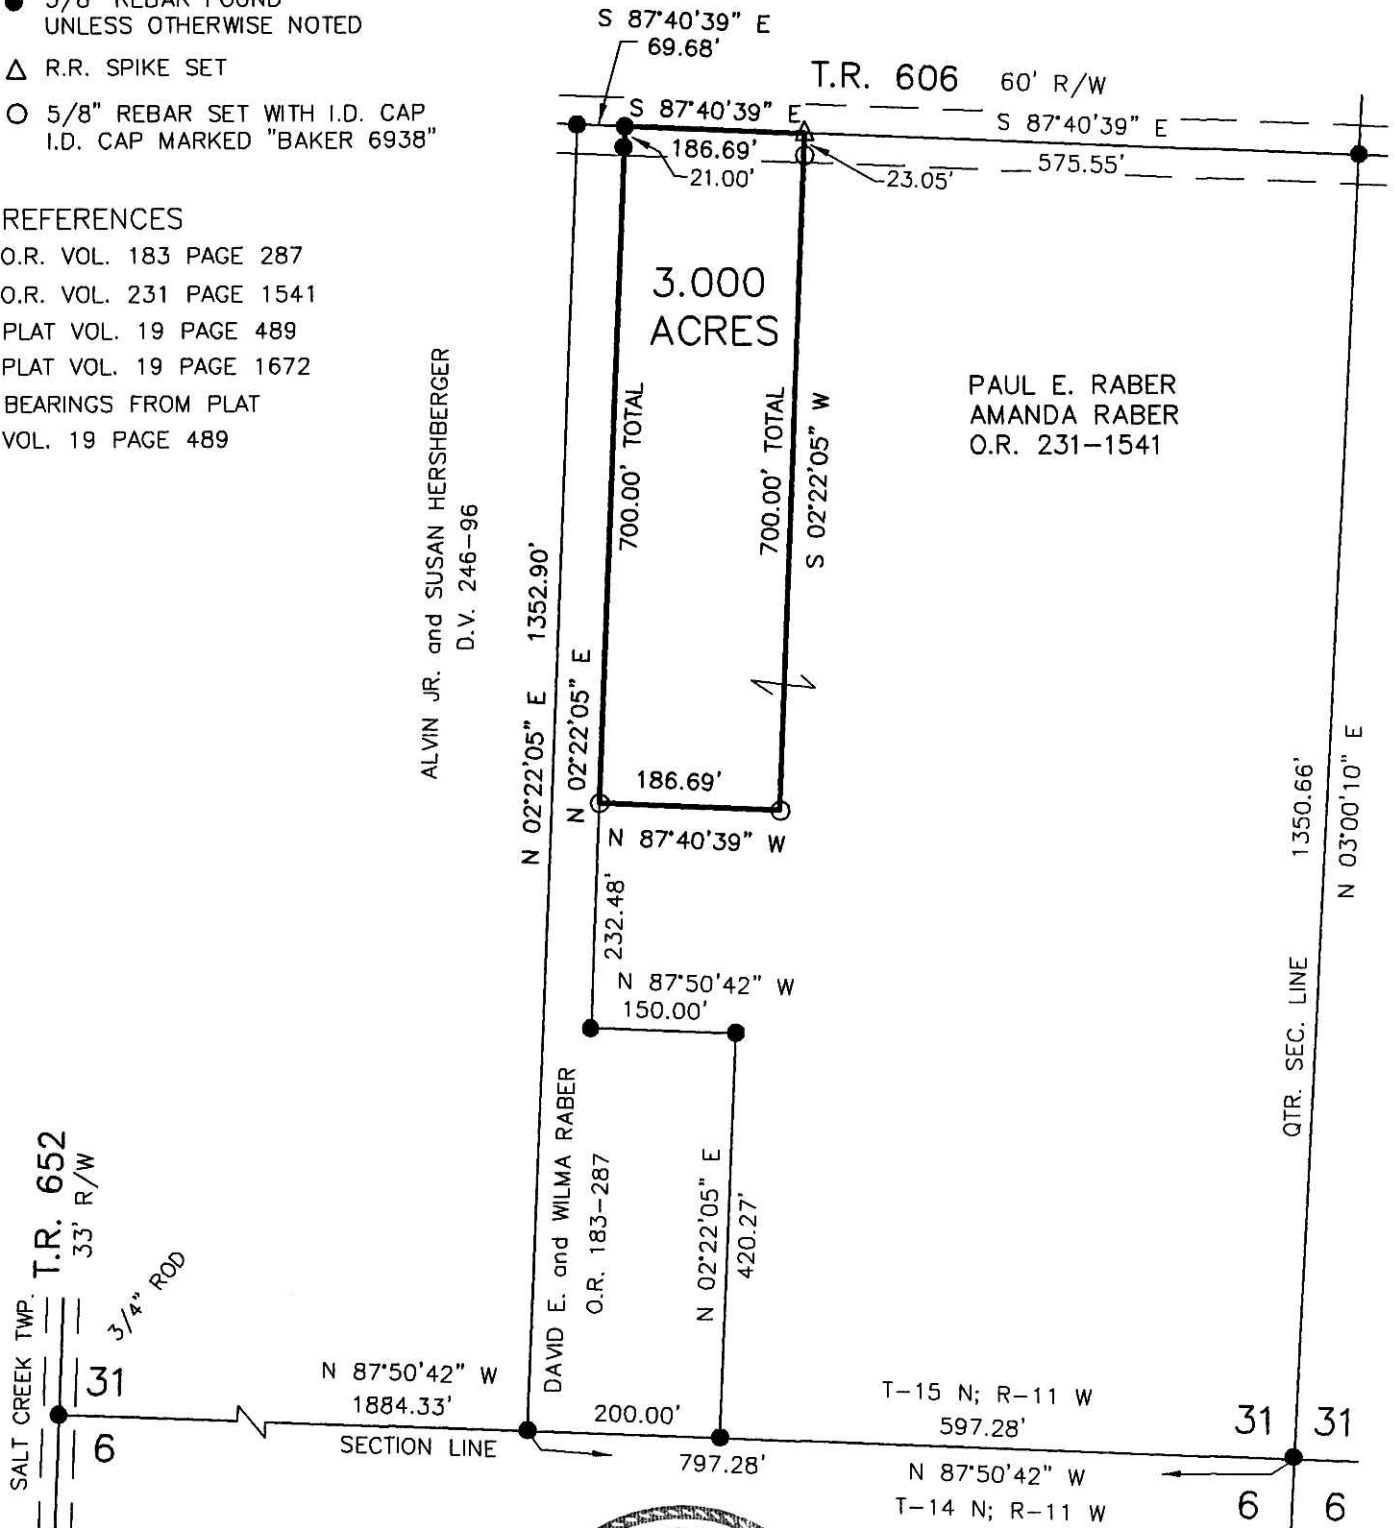

PAUL E. RABER
AMANDA RABER
O.R. 231-1541

ALVIN JR. and SUSAN HERSHERGER
D.V. 246-96

DAVID E. and WILMA RABER
O.R. 183-287



I CERTIFY THIS SURVEY TO BE CORRECT TO THE BEST OF MY KNOWLEDGE.

A-L-G
AARON L. GERBER P.S. 8379
DATE: JANUARY 11, 2013
ALG\CJG
FILE NAME: WORK5-2013\S-26-13\AG\MD

PLAT APPROVED

1/29/2013



DONALD C. BAKER SURVEYING
138 N. CLAY STREET
MILLERSBURG, OHIO 44654
PH. 330-674-4788
FAX 330-674-6027
EMAIL: bakersurveying@gmail.com