


APPROVED FOR TRANSFER ONLY
 NO SUBDIVISION PLAT REQUIRED
 (O.R.C. 711.001 & 711.131)
 Lct(s) not for building unless approved by Board of Health.
 HOLMES CO. PLANNING COMMISSION
 By JB Date 3-16-13


201300082614
 COOPER ADEL & ASSOCIATES
 PO BOX 747
 CENTERBURG OH 43011

201300082614
 Filed for Record in
 HOLMES COUNTY, OH
 ANITA HALL, COUNTY RECORDER
 04-02-2013 At 03:08 PM.
 SMALL PLAT 40.00
 OR Book 19 Page 2238 - 2238
 OR 242 p 2160

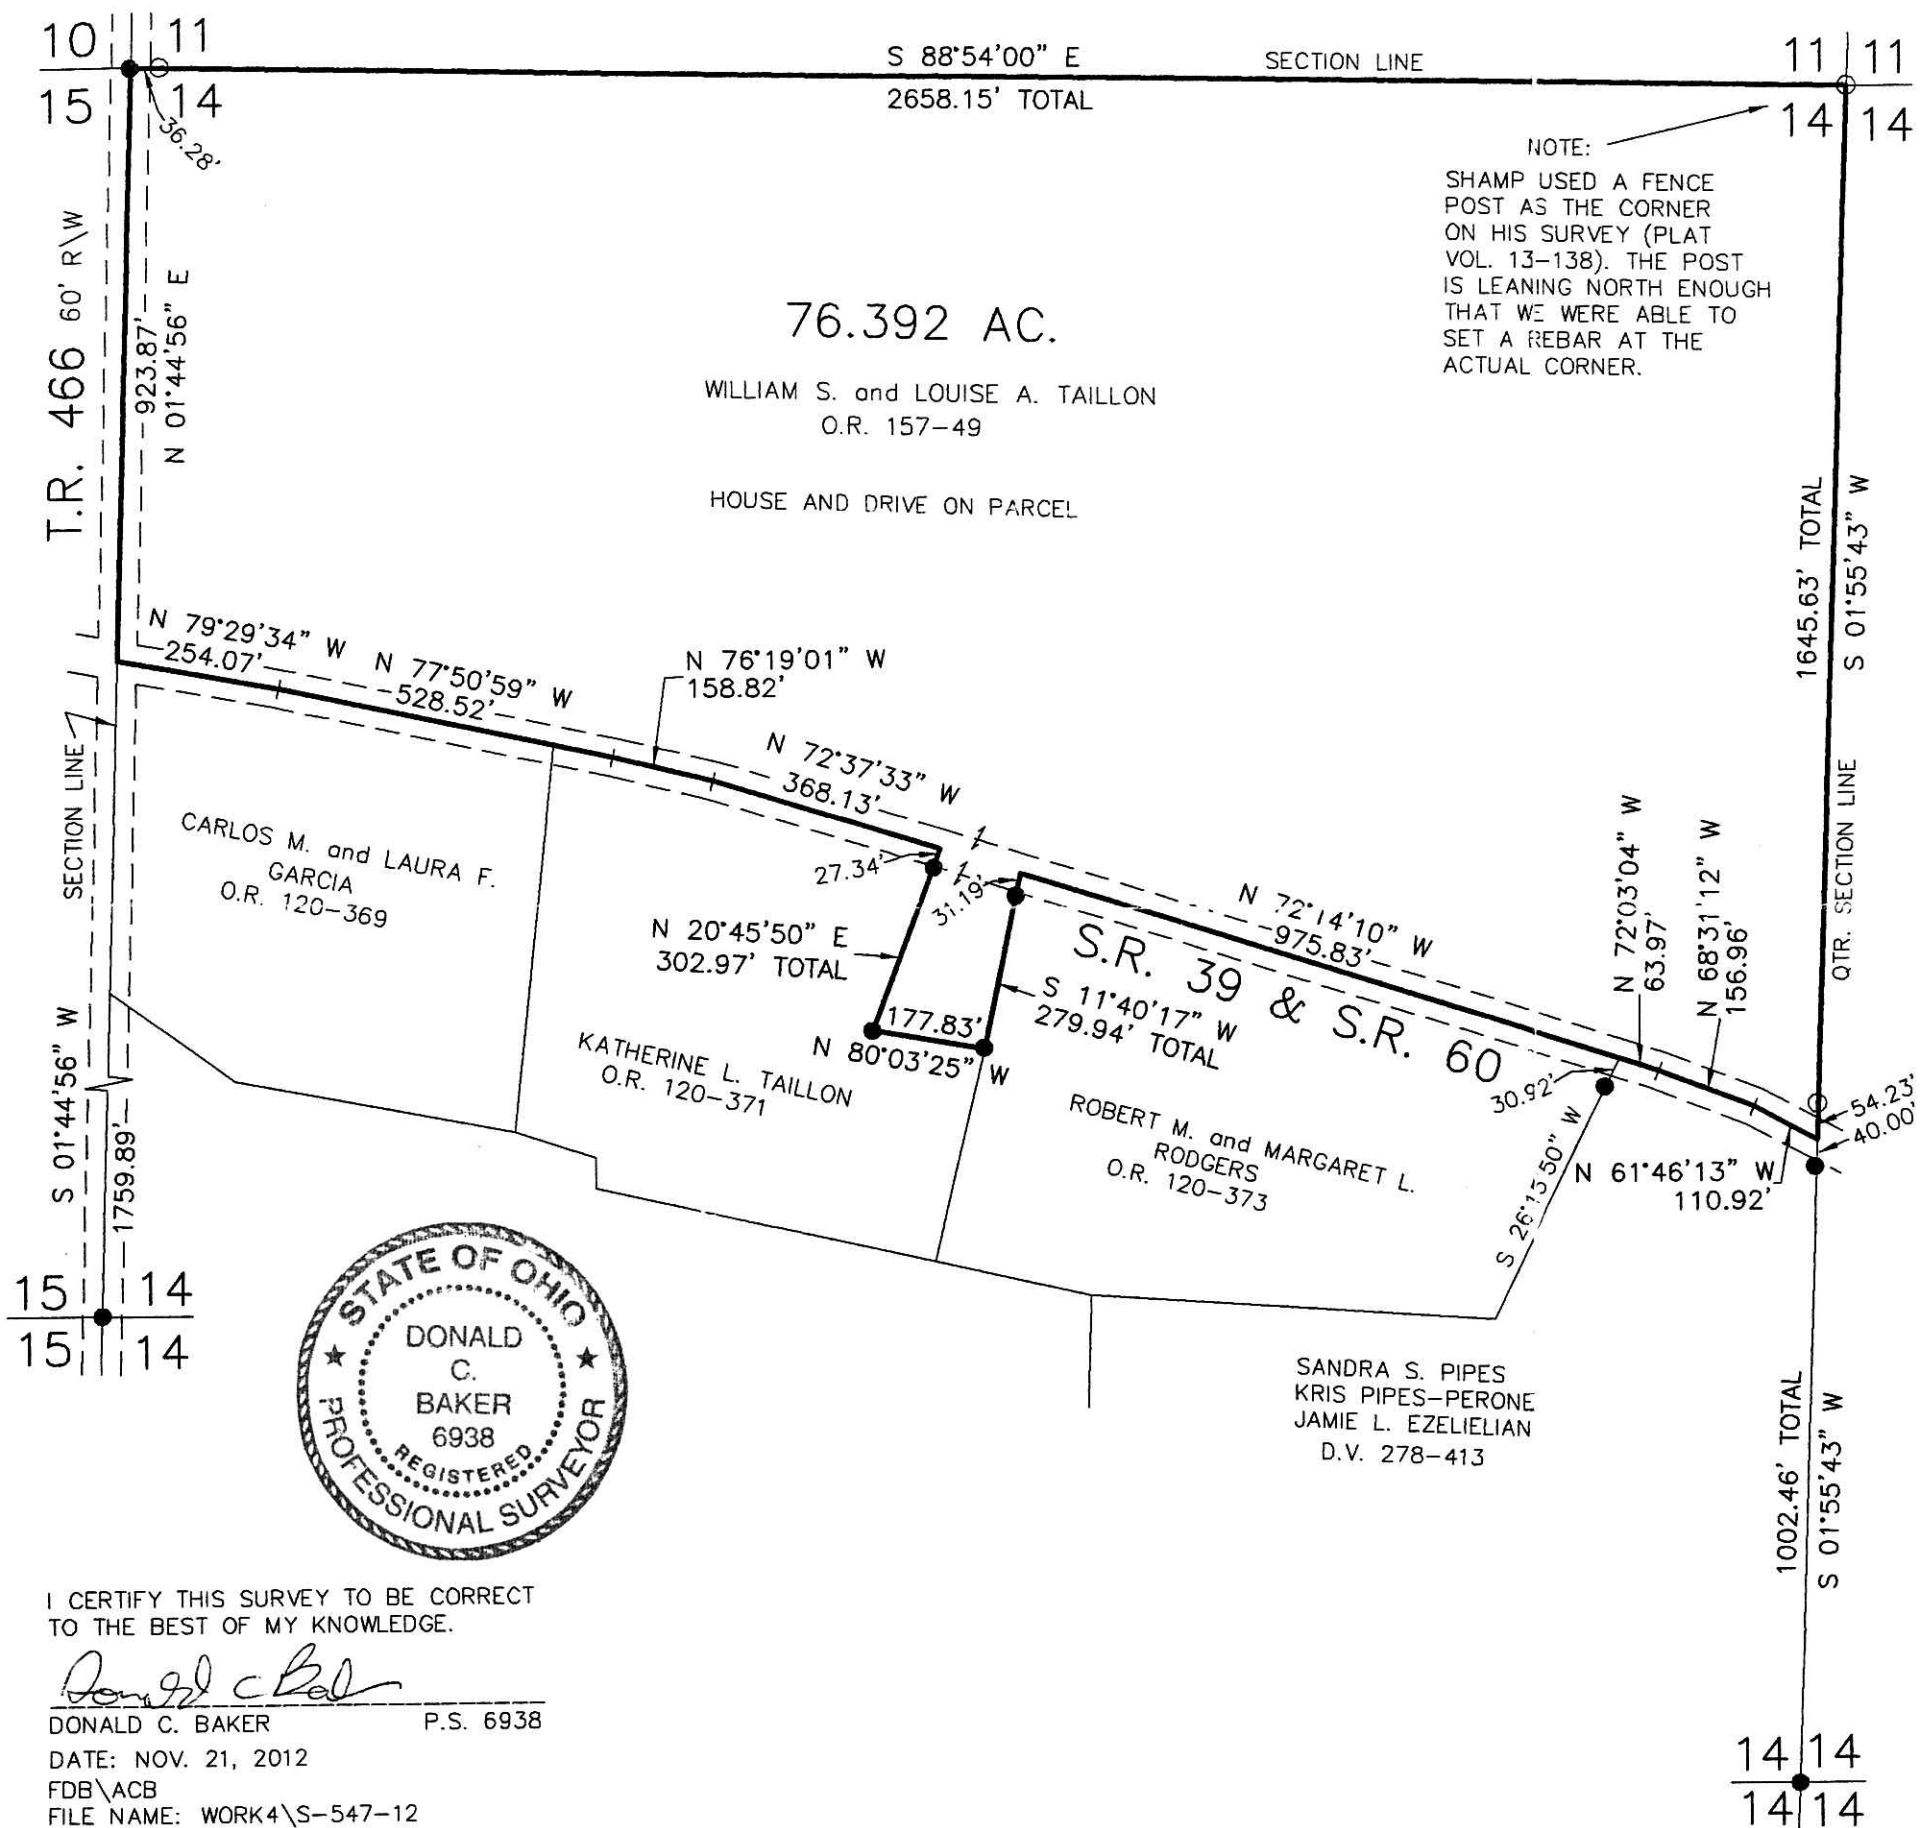

WASHINGTON TOWNSHIP
 N.W. QTR. SECTION 14
 T-19 N; R-15 W
 HOLMES COUNTY, OHIO

SURVEYED FOR: BILL TAILLON

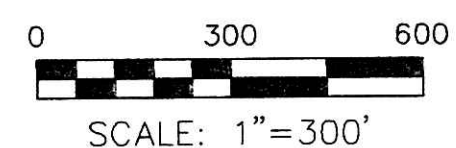

- 5/8" REBAR FOUND UNLESS OTHERWISE NOTED
- 5/8" REBAR SET WITH I.D. CAP I.D. CAP MARKED "BAKER 6938"

- REFERENCES
- DEED VOL. 278 PAGE 413
 - O.R. VOL. 157 PAGE 49
 - O.R. VOL. 120 PAGE 369
 - O.R. VOL. 120 PAGE 371
 - O.R. VOL. 120 PAGE 373
 - PLAT VOL. 18 PAGE 354
 - PLAT VOL. 13 PAGE 138
 - PLAT VOL. 16 PAGE 551
 - PLAT VOL. 16 PAGE 432
 - PLAT VOL. 18 PAGE 223
- BEARINGS FROM
 PLAT VOL. 18 PAGE 354



I CERTIFY THIS SURVEY TO BE CORRECT TO THE BEST OF MY KNOWLEDGE.
Donald C. Baker
 DONALD C. BAKER P.S. 6938
 DATE: NOV. 21, 2012
 FDB\ACB
 FILE NAME: WORK4\S-547-12

DONALD C. BAKER SURVEYING
 138 N. CLAY STREET
 MILLERSBURG, OHIO 44654
 PH. 330-674-4788
 FAX 330-674-6027

PLAT APPROVED
 3/6/2013