

WALNUT CREEK TOWNSHIP
 S.E. QTR. FRACTIONAL SECTION 3
 T-9 N; R-5 W
 HOLMES COUNTY, OHIO

SURVEYED FOR: MARLIN HERSHBERGER


APPROVED FOR TRANSFER ONLY
 NO SUBDIVISION PLAT REQUIRED

(O.R.C. 711.001 & 711.131)
 Lot(s) not for building unless
 approved by Board of Health.



HOLMES CO. PLANNING COMMISSION

By DB Date 1-31-13

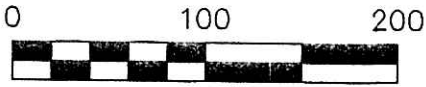

SCALE: 1"=100'

- STONE FOUND
- 5/8" REBAR FOUND
- 5/8" REBAR SET WITH I.D. CAP
- I.D. CAP MARKED "BAKER 6938"

REFERENCES

- O.R. VOL. 205 PAGE 3235
- O.R. VOL. 208 PAGE 981
- PLAT VOL. 19 PAGE 1435
- BEARINGS FROM PLAT VOL. 19 PAGE 1435

Additional approval for this and any adjacent properties **must** be requested and granted prior to any future transfers by deed. Recording of this document **does not** waive the requirements of local Health District Subdivision Regulations or other governing authorities which may be in effect at the time of any future deed transfer.



I CERTIFY THIS SURVEY TO BE CORRECT TO THE BEST OF MY KNOWLEDGE.


Donald C. Baker

DONALD C. BAKER P.S. 6938

DATE: JANUARY 8, 2013


FDB\DCB2

FILE NAME: WORK4\S-12-13\MLD

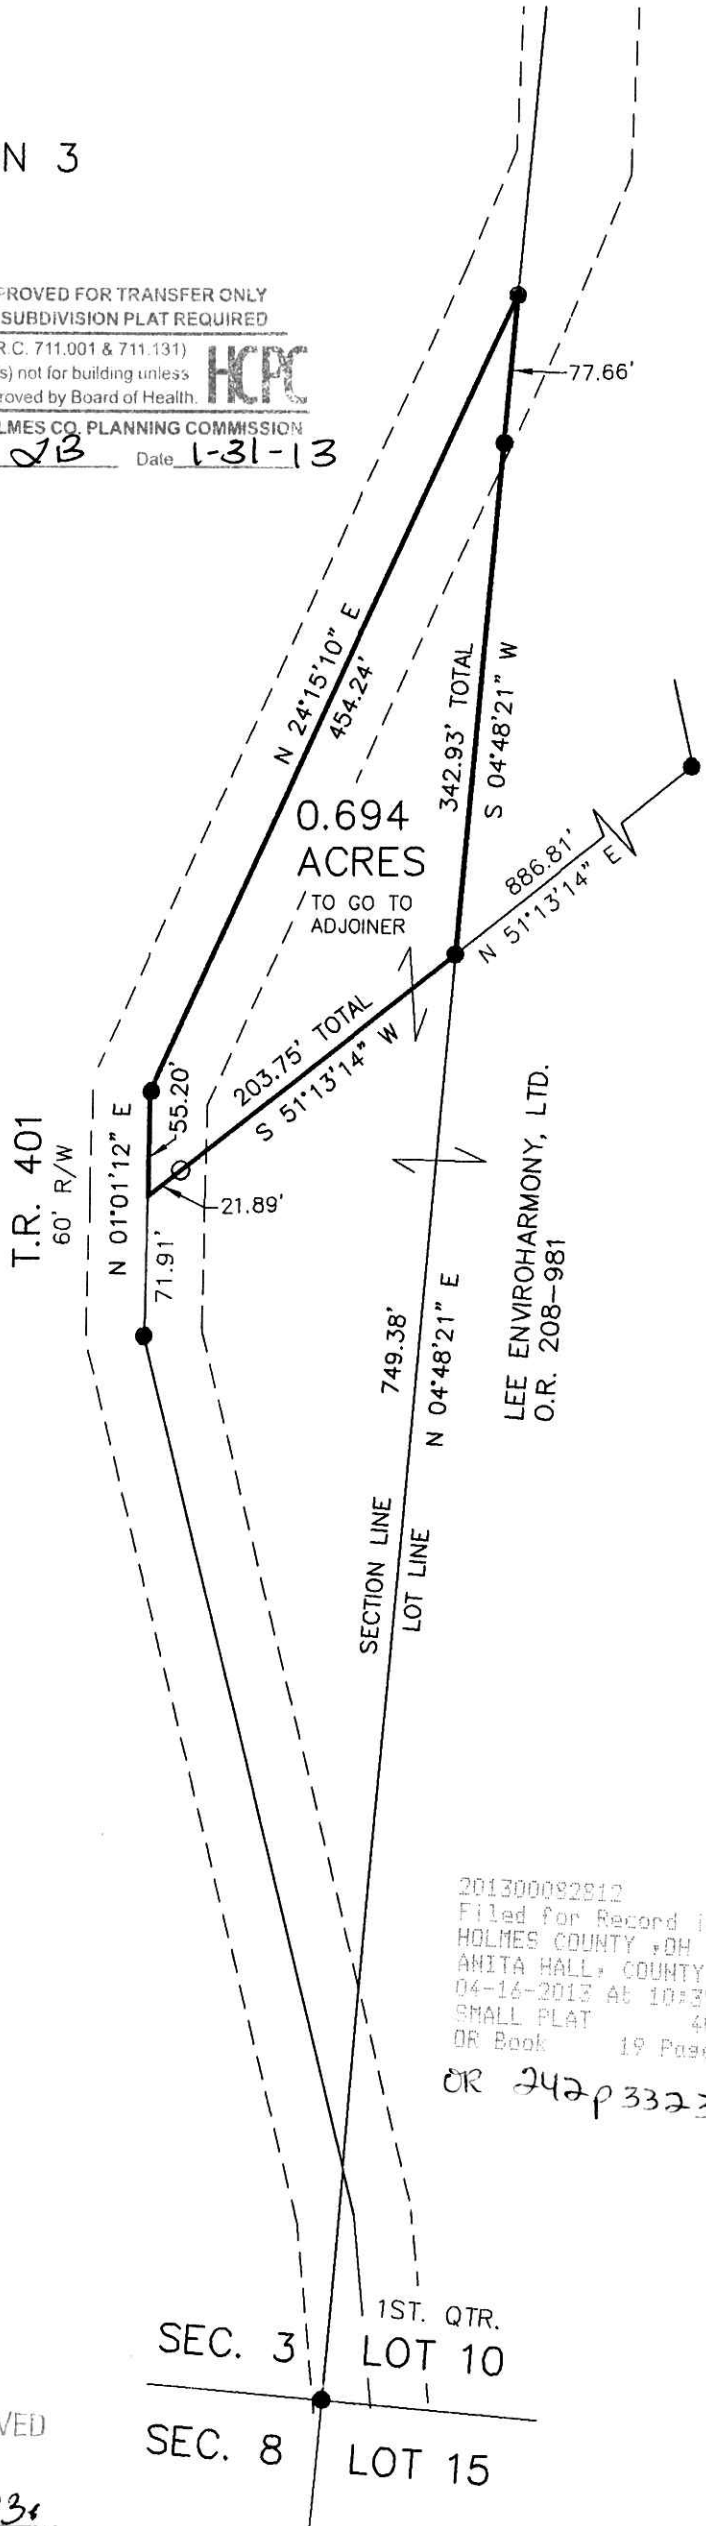

201300082812
 Filed for Record in
 HOLMES COUNTY, OH
 ANITA HALL, COUNTY RECORDER
 04-16-2013 At 10:35 am.
 SMALL PLAT 40.00
 DR Book 19 Page 2243

DR 242p3323

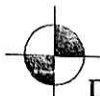

DONALD C. BAKER SURVEYING
 138 N. CLAY STREET
 MILLERSBURG, OHIO 44654
 PH. 330-674-4788
 FAX 330-674-6027

PLAT APPROVED

1/30/2013