


PRAIRIE TOWNSHIP
 N.W. & S.W. QTRS. SECTION 36
 T-14 N; R-13 W
 HOLMES COUNTY, OHIO

SURVEYED FOR: HAROLD MILLER

REFERENCES


DEED VOL. 252 PAGES 378 & 385
 O.R. VOL. 205 PAGE 2577
 PLAT VOL. 13 PAGE 139
 PLAT VOL. 16 PAGE 99
 BEARINGS FROM PLAT VOL. 13 PAGE 139

Instrument 201300083534 OR Book Page 19 2265

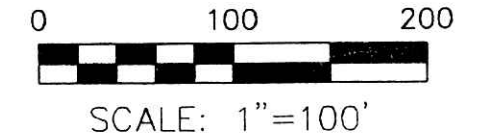

- 5/8" REBAR FOUND UNLESS OTHERWISE NOTED
- △ R.R. SPIKE SET
- 5/8" REBAR SET WITH I.D. CAP I.D. CAP MARKED "BAKER 6938"

201300083534
 Filed for Record in
 HOLMES COUNTY, OH
 ANITA HALL, COUNTY RECORDER
 05-31-2013 AT 02:25 PM.
 SMALL PLAT 40.00
 OR Book 19 Page 2265 - 2265
 ORV 244 pg 226

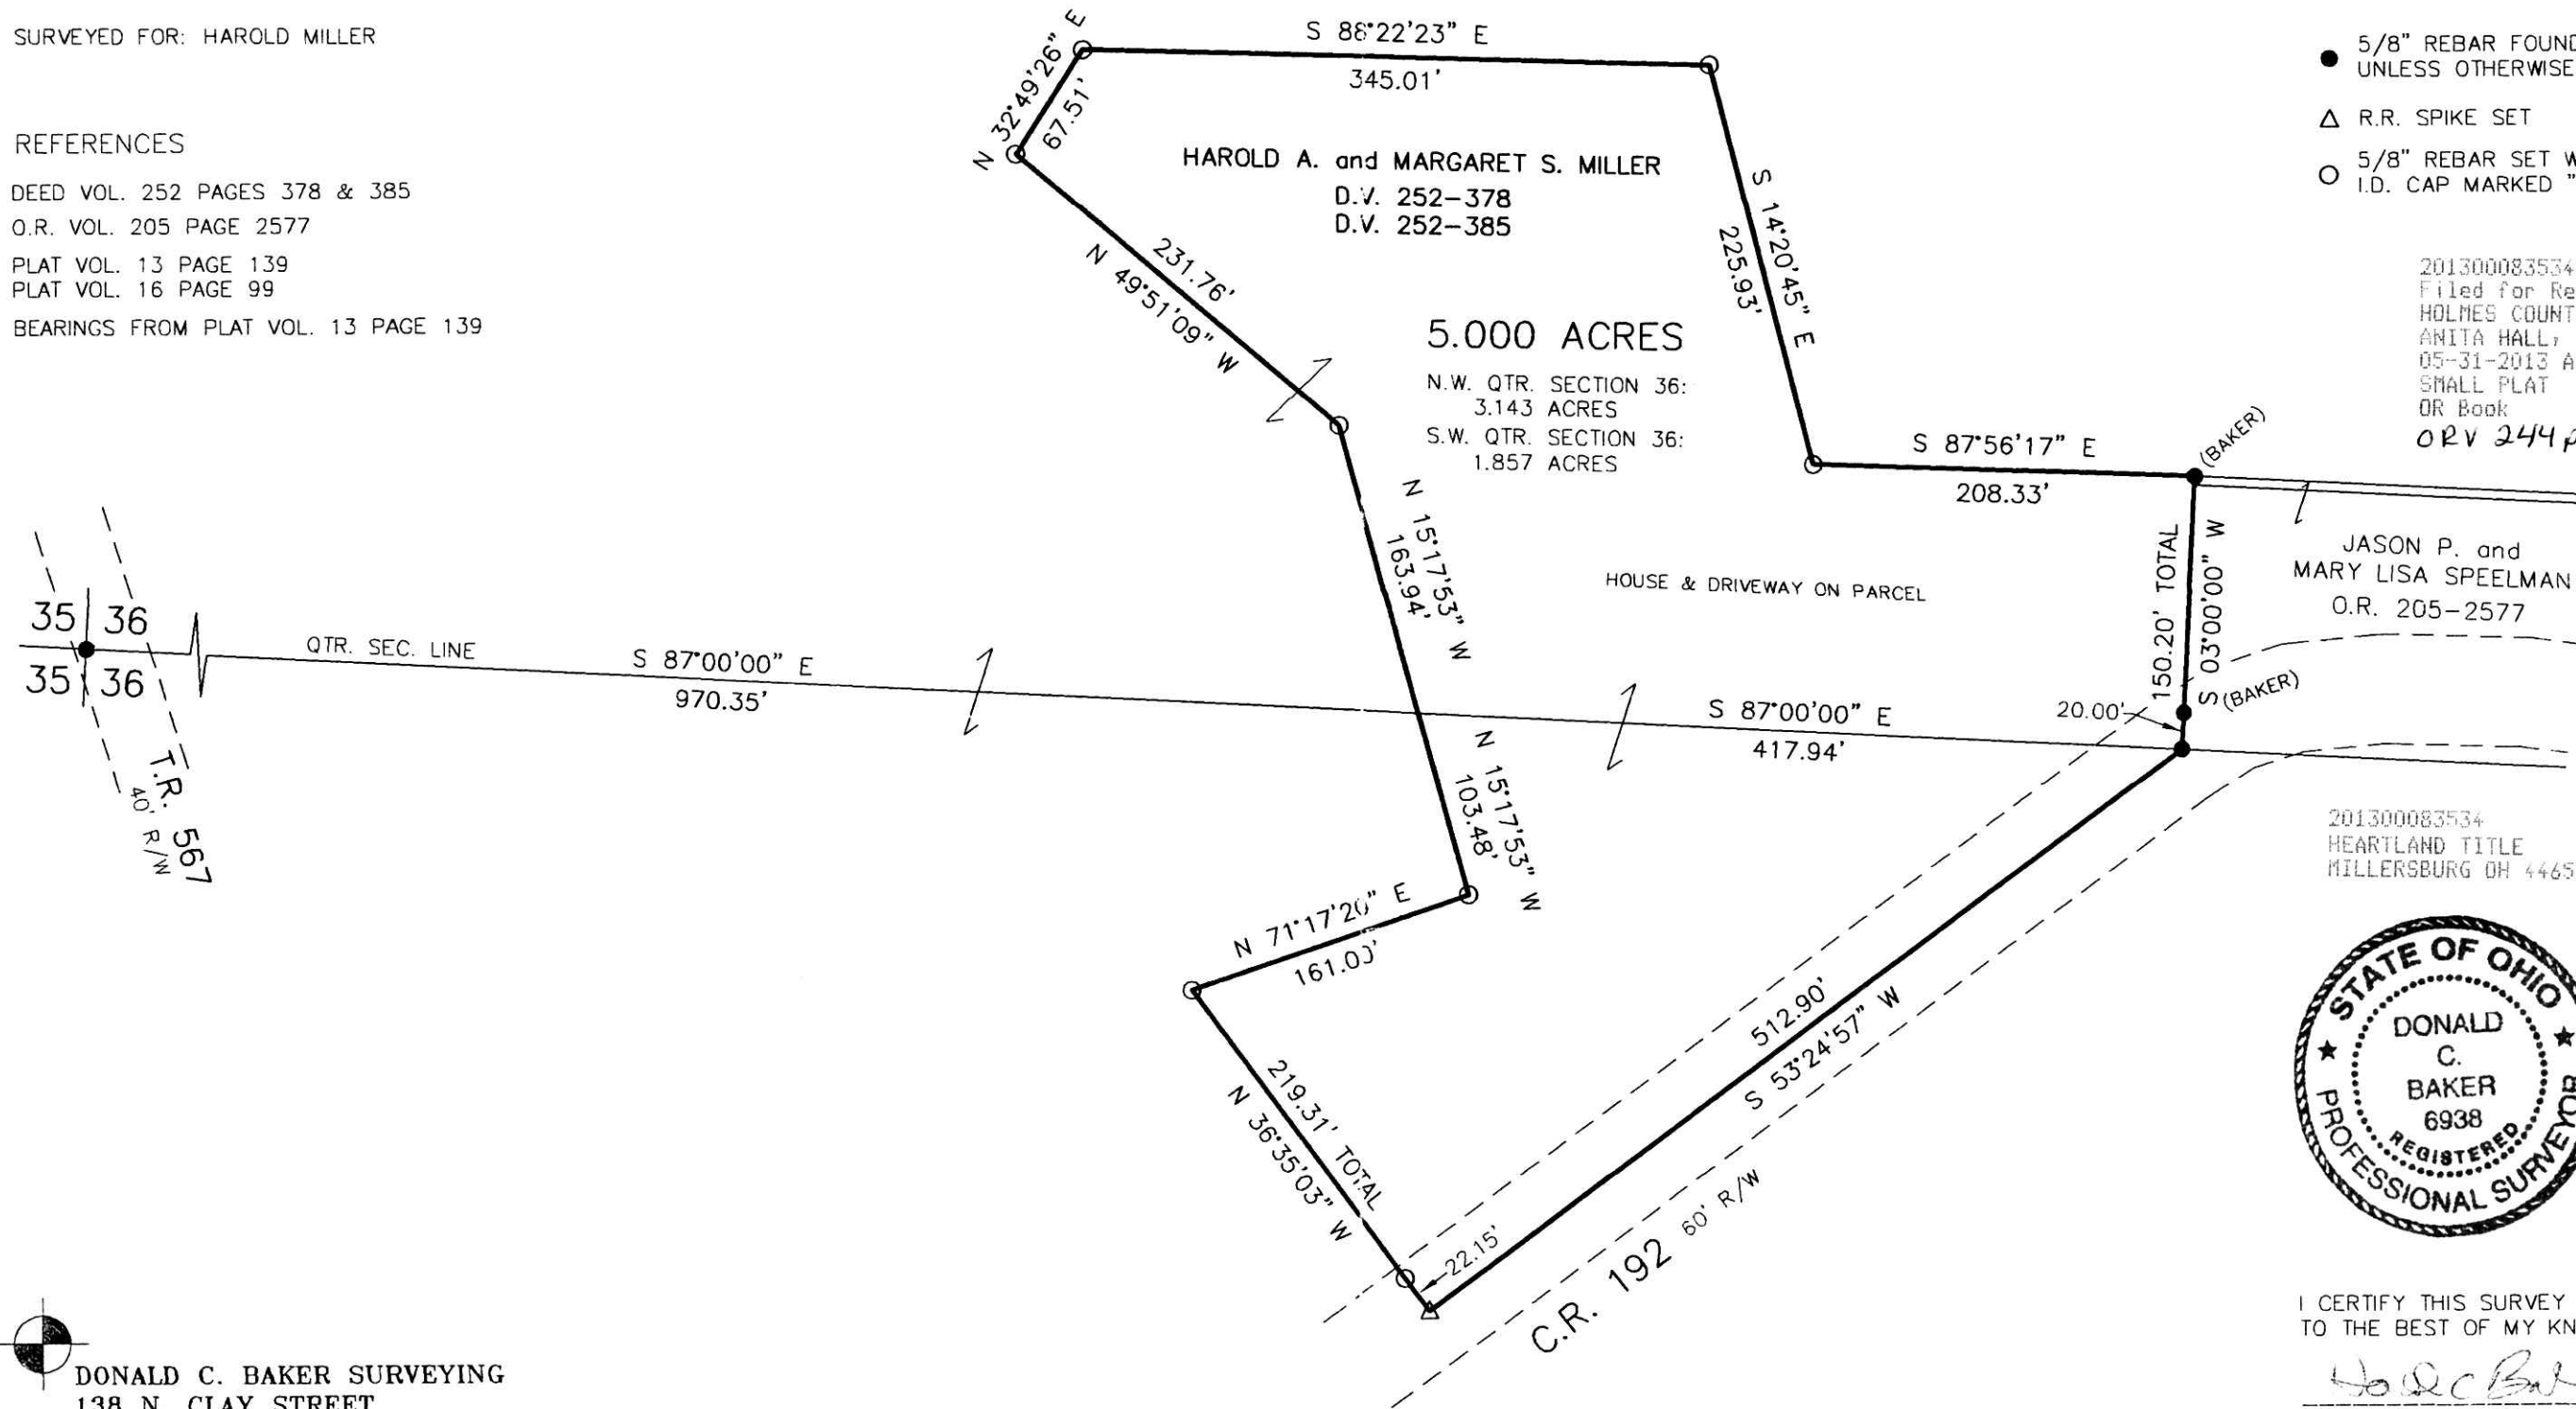

DONALD C. BAKER SURVEYING
 138 N. CLAY STREET
 MILLERSBURG, OHIO 44654
 PH. 330-674-4788
 FAX 330-674-6027



I CERTIFY THIS SURVEY TO BE CORRECT
 TO THE BEST OF MY KNOWLEDGE.

DONALD C. BAKER P.S. 6938
 DATE: SEPT. 28, 2009
 FDB/KES
 FILE NAME: WORK4\S-438-09\ERZ

PLAT APPROVED

5/17/2013