



CLARK TOWNSHIP
S.W. QTR. SECTION 14
T-8 N; R-4 W
HOLMES COUNTY, OHIO

SURVEYED FOR: RAYMOND TROYER

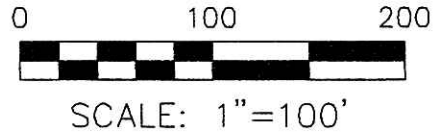

- STONE FOUND
- ▲ R.R. SPIKE FOUND
- 5/8" REBAR FOUND
UNLESS OTHERWISE NOTED
- 5/8" REBAR SET WITH I.D. CAP
I.D. CAP MARKED "BAKER 6938"


REFERENCES
DEED VOL. 277 PAGE 360
O.R. VOL. 187 PAGE 699
O.R. VOL. 236 PAGE 2718
PLAT VOL. 14 PAGE 295
PLAT VOL. 19 PAGE 1822
PLAT VOL. 5 PAGE 93
BEARINGS FROM
PLAT VOL. 14 PAGE 295

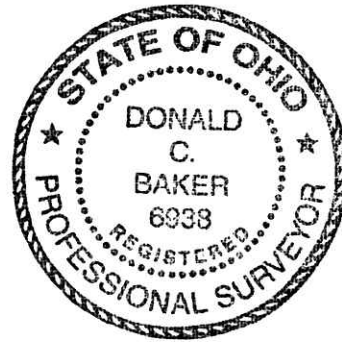

I CERTIFY THIS SURVEY TO BE CORRECT
TO THE BEST OF MY KNOWLEDGE.

Donald C. Baker

DONALD C. BAKER P.S. 6938
DATE: APRIL 11, 2013
FDB\KES
FILE NAME: WORK5-S-134-13

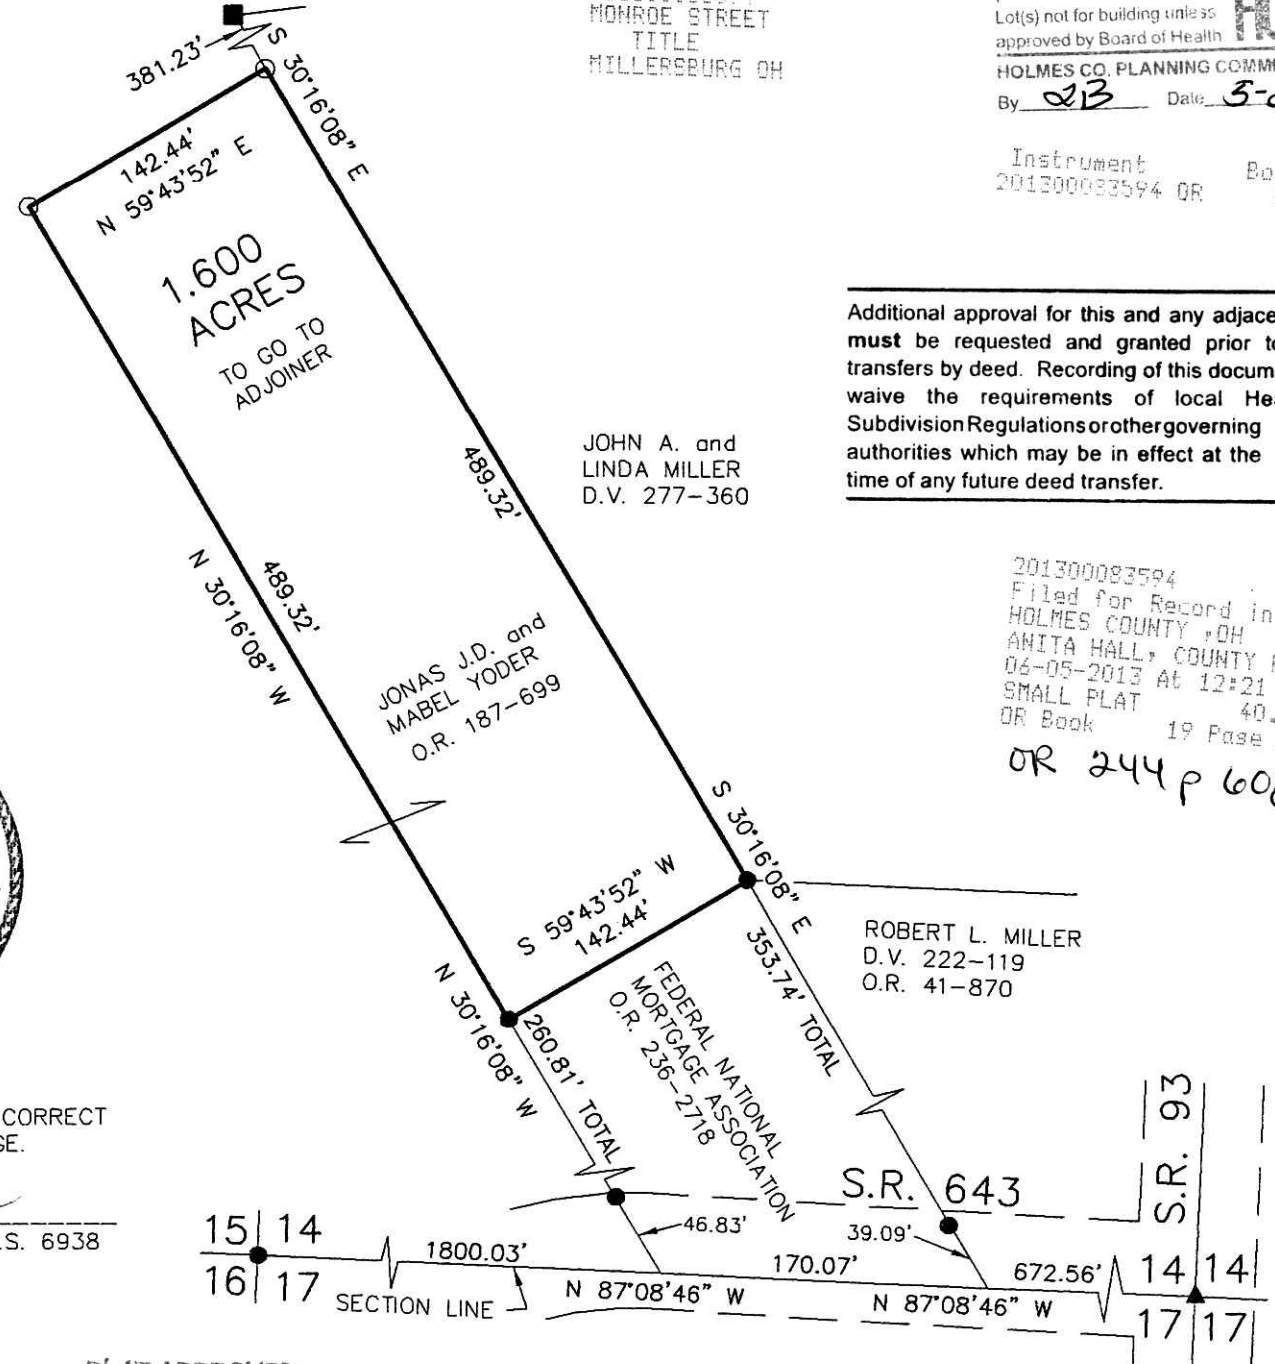

201300083594
MONROE STREET
TITLE
MILLERSBURG OH

APPROVED FOR TRANSFER ONLY
NO SUBDIVISION PLAT REQUIRED
(O.R.C. 711.001 & 711.131)
Lot(s) not for building unless
approved by Board of Health
HOLMES CO. PLANNING COMMISSION
By *EB* Date *5-2-13*

Instrument Book Page
201300083594 OR 19 2269

Additional approval for this and any adjacent properties
must be requested and granted prior to any future
transfers by deed. Recording of this document does not
waive the requirements of local Health District
Subdivision Regulations or other governing
authorities which may be in effect at the
time of any future deed transfer.

201300083594
Filed for Record in
HOLMES COUNTY, OH
ANITA HALL, COUNTY RECORDER
06-05-2013 At 12:21 pm.
SMALL PLAT 40.00
OR Book 19 Page 2269 - 2269
OR 244 p 608

DONALD C. BAKER SURVEYING
138 N. CLAY STREET
MILLERSBURG, OHIO 44654
PH. 330-674-4788
FAX 330-674-6027
EMAIL: bakersurveying@gmail.com

PLAT APPROVED
5/1/2013