


HARDY TOWNSHIP
S.E. QTR. SECTION 15
T-9 N; R-6 W
HOLMES COUNTY, OHIO

SURVEYED FOR: MYRON MILLER

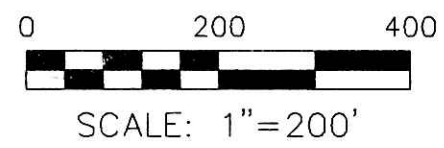


- STONE FOUND
- 5/8" REBAR FOUND UNLESS OTHERWISE NOTED
- 5/8" REBAR SET WITH I.D. CAP I.D. CAP MARKED "BAKER 6938"



I CERTIFY THIS SURVEY TO BE CORRECT TO THE BEST OF MY KNOWLEDGE.

A.L.G.
AARON L. GERBER P.S. 8379
DATE: MAY 30, 2013
ALG\CJG
FILE NAME: WORK5\S-217-13

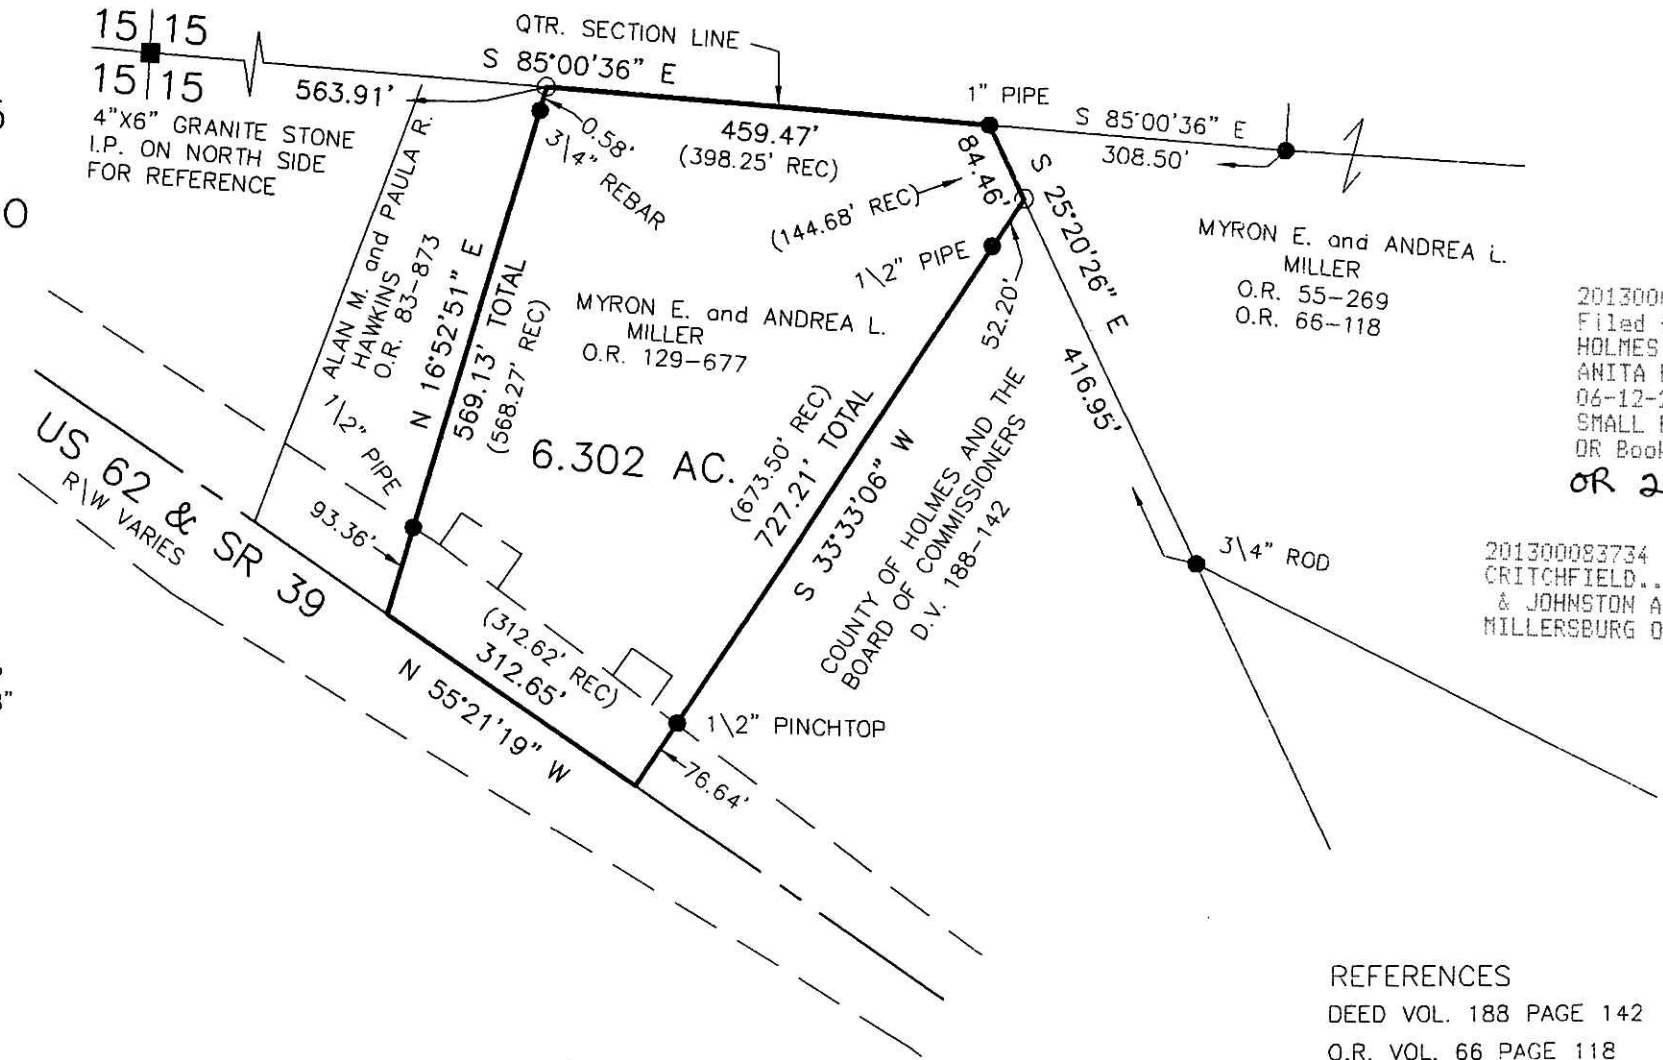

DONALD C. BAKER SURVEYING
138 N. CLAY STREET
MILLERSBURG, OHIO 44654
PH. 330-674-4788
FAX 330-674-6027
EMAIL: bakersurveying@gmail.com

- REFERENCES
- DEED VOL. 188 PAGE 142
 - O.R. VOL. 66 PAGE 118
 - O.R. VOL. 83 PAGE 873
 - O.R. VOL. 129 PAGE 677
 - PLAT VOL. 2 PAGE 312
 - PLAT VOL. 18 PAGE 40
 - PLAT VOL. 18 PAGE 436
 - PLAT VOL. 7 PAGE 21
- BEARINGS FROM PLAT VOL. 2 PAGE 312

201300083734
Filed for Record in
HOLMES COUNTY, OH
ANITA HALL, COUNTY RECORDER
06-12-2013 At 03:36 pm.
SMALL PLAT 40.00
OR Book 19 Page 2275 - 2275
OR 244P 1294

201300083734
CRITCHFIELD...
& JOHNSTON ATTYS
MILLERSBURG OH

PLAT APPROVED

6/7/2013