

201300083793  
 Filed for Record in  
 HOLMES COUNTY, OH  
 ANITA HALL, COUNTY RECORDER  
 06-14-2013 At 11:33 am.  
 SMALL PLAT 40.00  
 OR Book 19 Page 2276 - 2276

OR 244 p 1617




SCALE: 1"=200'

- ▲ R.R. SPIKE FOUND
- 5/8" REBAR FOUND UNLESS OTHERWISE NOTED
- 5/8" REBAR SET WITH I.D. CAP I.D. CAP MARKED "BAKER 6938"

WALNUT CREEK TOWNSHIP  
 S.W. QTR. SECTION 8  
 T-9 N; R-5 W  
 HOLMES COUNTY, OHIO

SURVEYED FOR: JOE SCHLABACH

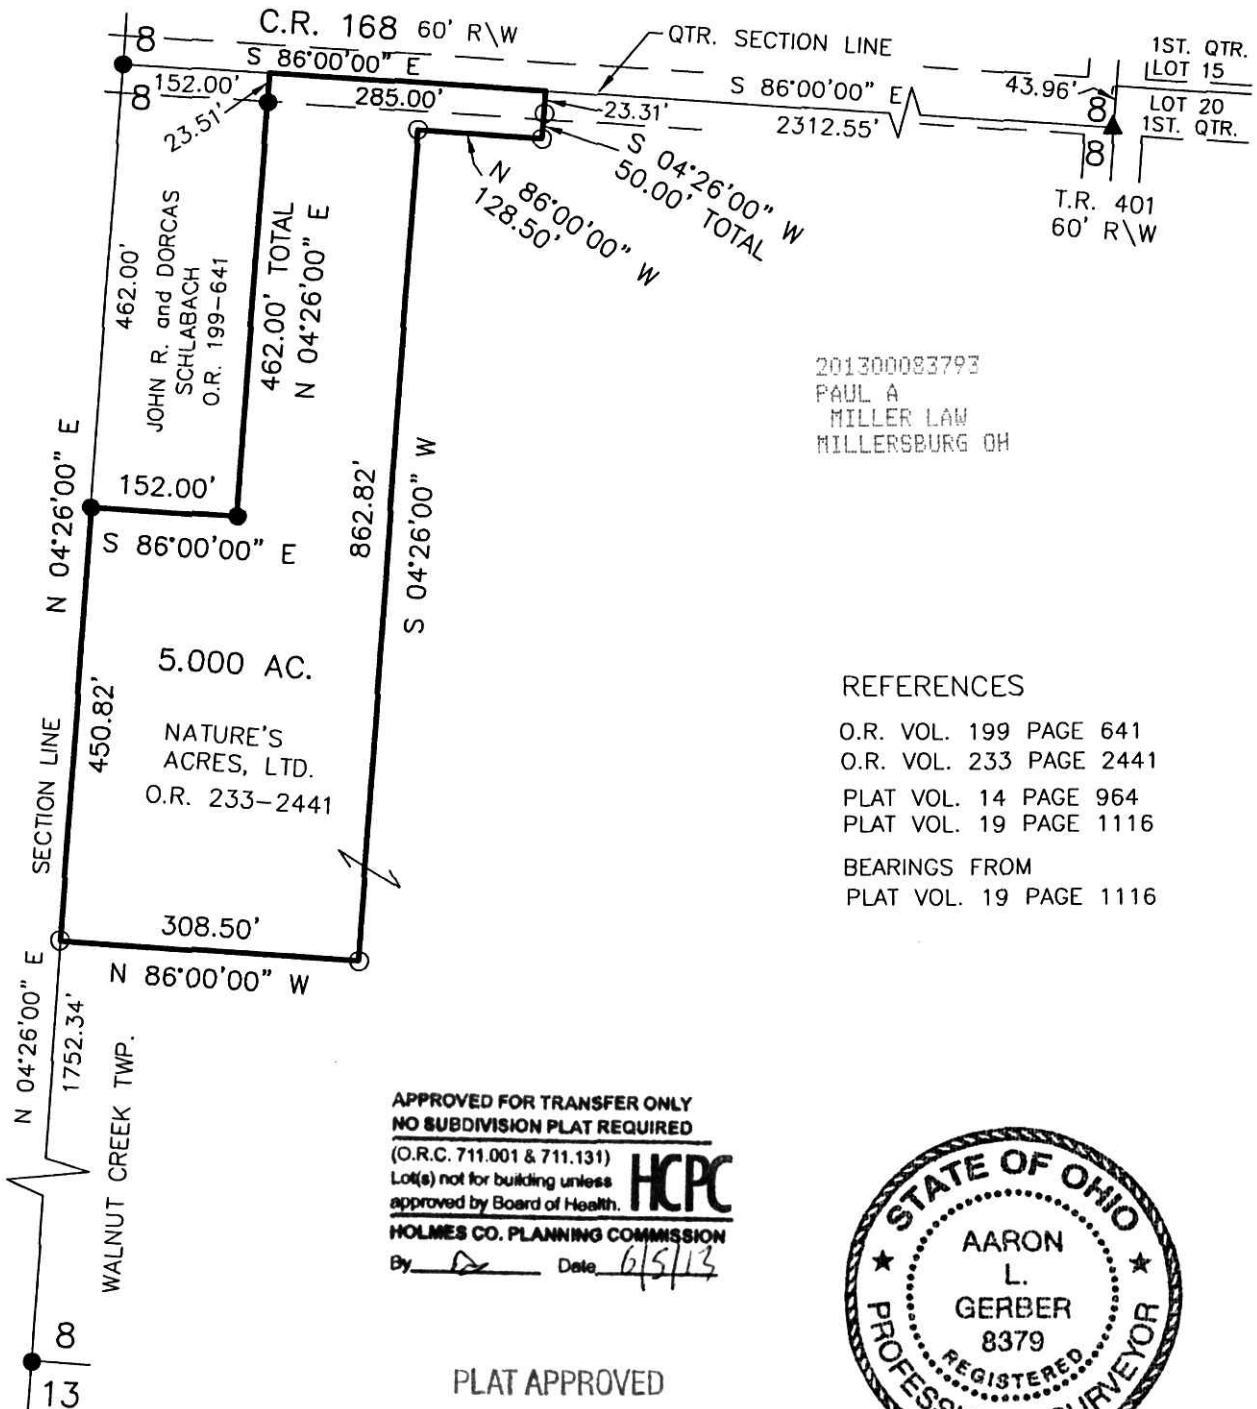

201300083793  
 PAUL A  
 MILLER LAW  
 MILLERSBURG OH

REFERENCES

- O.R. VOL. 199 PAGE 641
- O.R. VOL. 233 PAGE 2441
- PLAT VOL. 14 PAGE 964
- PLAT VOL. 19 PAGE 1116
- BEARINGS FROM  
 PLAT VOL. 19 PAGE 1116

APPROVED FOR TRANSFER ONLY  
 NO SUBDIVISION PLAT REQUIRED  
 (O.R.C. 711.001 & 711.131)  
 Lot(s) not for building unless  
 approved by Board of Health.  
 HOLMES CO. PLANNING COMMISSION  
 By [Signature] Date 6/5/13



PLAT APPROVED

5/21/2013



DONALD C. BAKER SURVEYING  
 138 N. CLAY STREET  
 MILLERSBURG, OHIO 44654  
 PH. 330-674-4788  
 FAX 330-674-6027  
 EMAIL: bakersurveying@gmail.com

I CERTIFY THIS SURVEY TO BE CORRECT TO THE BEST OF MY KNOWLEDGE.

A-L-G  
 AARON L. GERBER P.S. 8379  
 DATE: MAY 7, 2013  
 ALG\CJG  
 FILE NAME: WORK5\S-184-13