

201300083943
 Filed for Record in
 HOLMES COUNTY, OH
 ANITA HALL, COUNTY RECORDER
 06-24-2013 At 02:30 pm.
 SMALL PLAT 40.00
 DR Book 19 Page 2280 - 2280

ORV 244 page 2425

201300083943
 PAUL A MILLER LAW OFFICE
 MILLERSBURG OH 44654



SCALE: 1"=200'


- 5/8" REBAR FOUND UNLESS OTHERWISE NOTED
- DRILL HOLE & CROWS FOOT
- 5/8" REBAR SET WITH I.D. CAP I.D. CAP MARKED "BAKER 6938"

SALT CREEK TOWNSHIP
 3RD. QTR., LOT 26
 T-10 N; R-5 W
 HOLMES COUNTY, OHIO

SURVEYED FOR: ELI MILLER

ANDREW E.D. and VERNA A. YODER
 O.R. 34-112

REFERENCES
 O.R. VOL. 11 PAGE 337
 O.R. VOL. 34 PAGE 112
 PLAT VOL. 17 PAGE 152
 BEARINGS FROM PLAT VOL. 16 PAGE 818

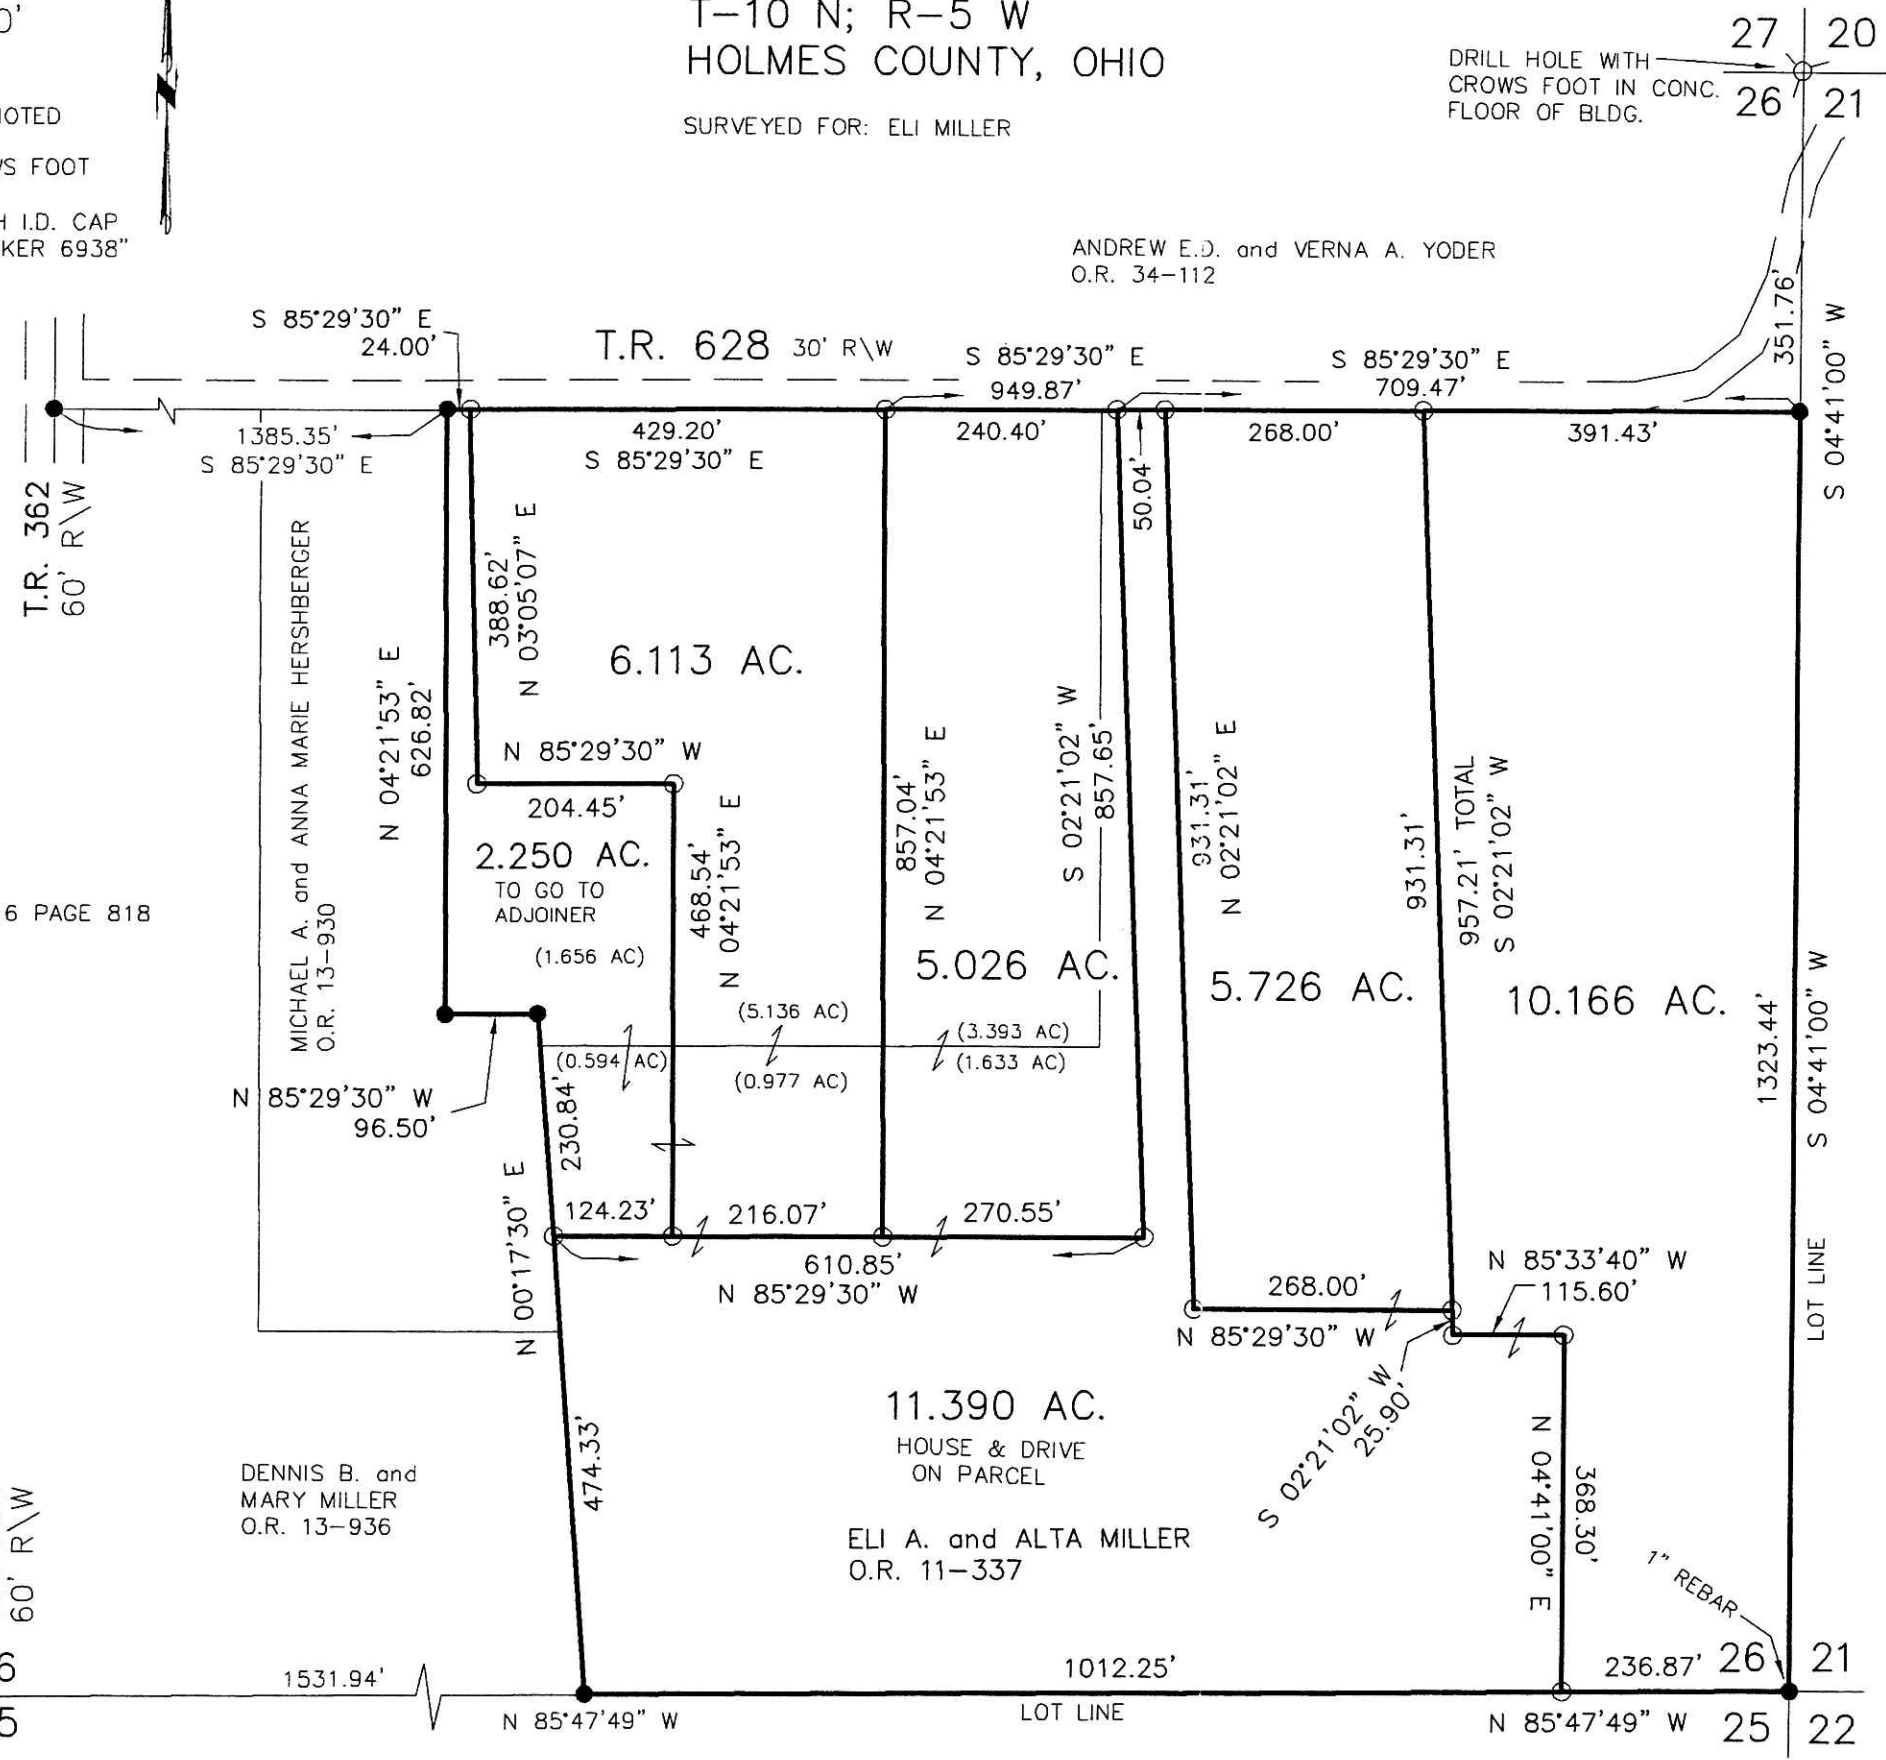

APPROVED FOR TRANSFER ONLY
 NO SUBDIVISION PLAT REQUIRED
 (O.R.C. 711.001 & 711.131)
 Lot(s) not for building unless
 approved by Board of Health.
 HOLMES CO. PLANNING COMMISSION
 By: *AG* Date: *6/12/13*



I CERTIFY THIS SURVEY TO BE CORRECT
 TO THE BEST OF MY KNOWLEDGE.

A.L.G.
 AARON L. GERBER P.S. 8379
 DATE: MAY 30, 2013
 ALG\CJG
 FILE NAME: WORK5\S-36-13

DONALD C. BAKER SURVEYING
 138 N. CLAY STREET
 MILLERSBURG, OHIO 44654
 PH. 330-674-4788
 FAX 330-674-6027
 EMAIL: bakersurveying@gmail.com

PLAT APPROVED
alg/2013