


PRAIRIE TOWNSHIP
N.E. QTR. SECTION 17
T-13 N; R-13 W
HOLMES COUNTY, OHIO

201300084303
Filed for Record in
HOLMES COUNTY, OH
ANITA HALL, COUNTY RECORDER
07-16-2013 At 09:29 am.
SMALL PLAT 40.00
OR Book 19 Page 2294 - 2294

OR 245p 934

SURVEYED FOR: BILL TROYER

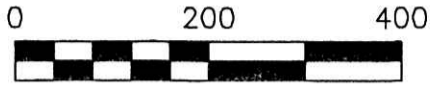

SCALE: 1"=200'

- 5/8" REBAR FOUND UNLESS OTHERWISE NOTED
- △ R.R. SPIKE SET
- 5/8" REBAR SET WITH I.D. CAP I.D. CAP MARKED "BAKER 6938"


REFERENCES

DEED VOL. 280 PAGE 193
O.R. VOL. 173 PAGE 1716
O.R. VOL. 229 PAGE 970
PLAT VOL. 16 PAGE 15
PLAT VOL. 19 PAGE 112
PLAT VOL. 19 PAGE 1928
BEARINGS FROM
PLAT VOL. 19 PAGE 112




I CERTIFY THIS SURVEY TO BE CORRECT TO THE BEST OF MY KNOWLEDGE.

Donald C. Baker
DONALD C. BAKER P.S. 6938
DATE: APRIL 25, 2013
KES\JG
FILE NAME: WORK4\S-187-13\MLD

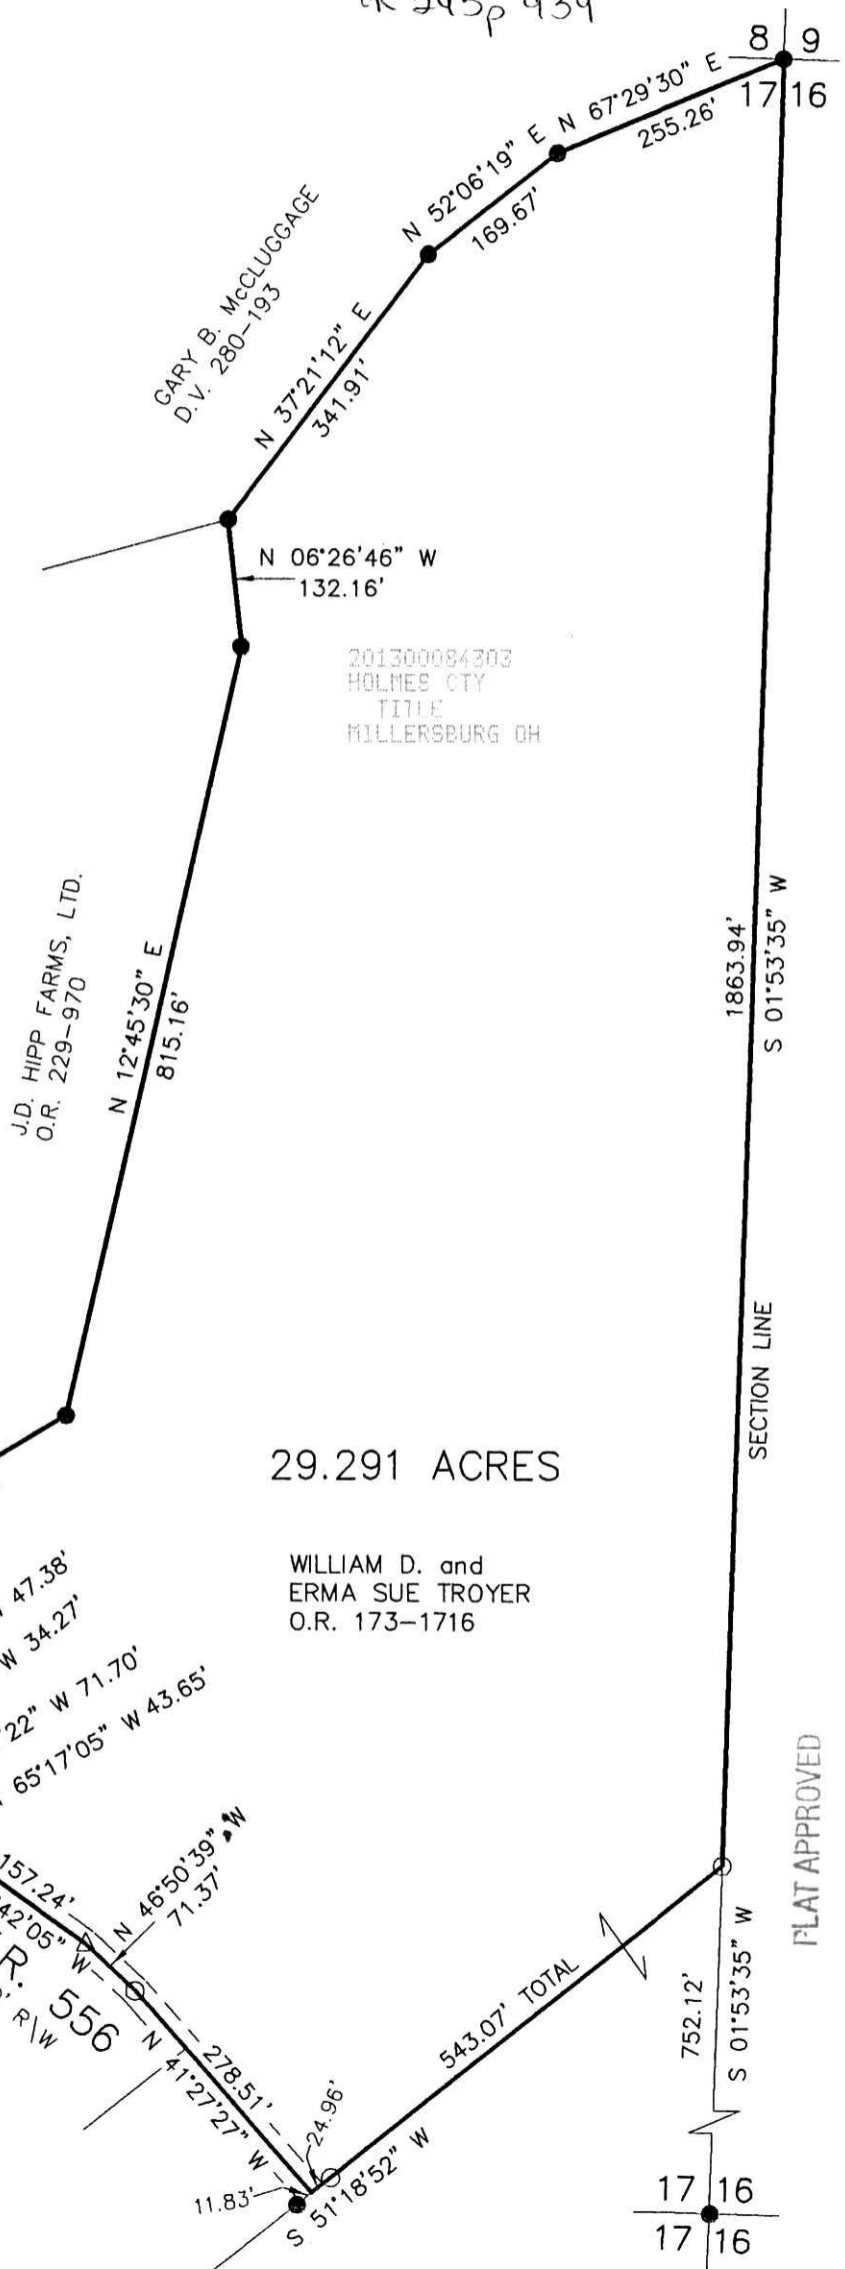

201300084303
HOLMES CTY
TITLE
MILLERSBURG OH

J.D. HIPPI FARMS, LTD.
O.R. 229-970

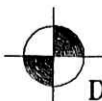

DONALD C. BAKER SURVEYING
138 N. CLAY STREET
MILLERSBURG, OHIO 44654
PH. 330-674-4788
FAX 330-674-6027

FLAT APPROVED

5/20/2013