

0 100 200



SCALE: 1"=100'

- 5/8" REBAR FOUND UNLESS OTHERWISE NOTED
- 5/8" REBAR SET WITH I.D. CAP I.D. CAP MARKED "BAKER 6938"

REFERENCES

- O.R. VOL. 124 PAGE 233
- O.R. VOL. 199 PAGE 3386
- O.R. VOL. 200 PAGE 1632
- PLAT VOL. 18 PAGE 398
- BEARINGS FROM PLAT VOL. 18 PAGE 398

201300084333
PAUL MILLER LAW OFFICE
MILLERSBURG OH 44654



I CERTIFY THIS SURVEY TO BE CORRECT TO THE BEST OF MY KNOWLEDGE.

A.L.G.

AARON L. GERBER P.S. 8379

DATE: MAY 2, 2013


ALG\CJG

FILE NAME: WORK5\S-188-13\MLD

CLARK TOWNSHIP
S.W. QTR. SECTION 2
T-8 N; R-5 W
HOLMES COUNTY, OHIO

SURVEYED FOR: DANIEL MILLER

201300084333
Filed for Record in
HOLMES COUNTY, OH
ANITA HALL, COUNTY RECORDER
07-17-2013 At 01:24 pm.
SMALL PLAT 40.00
OR Book 19 Page 2297 - 2297
ORV 245 pg 1113

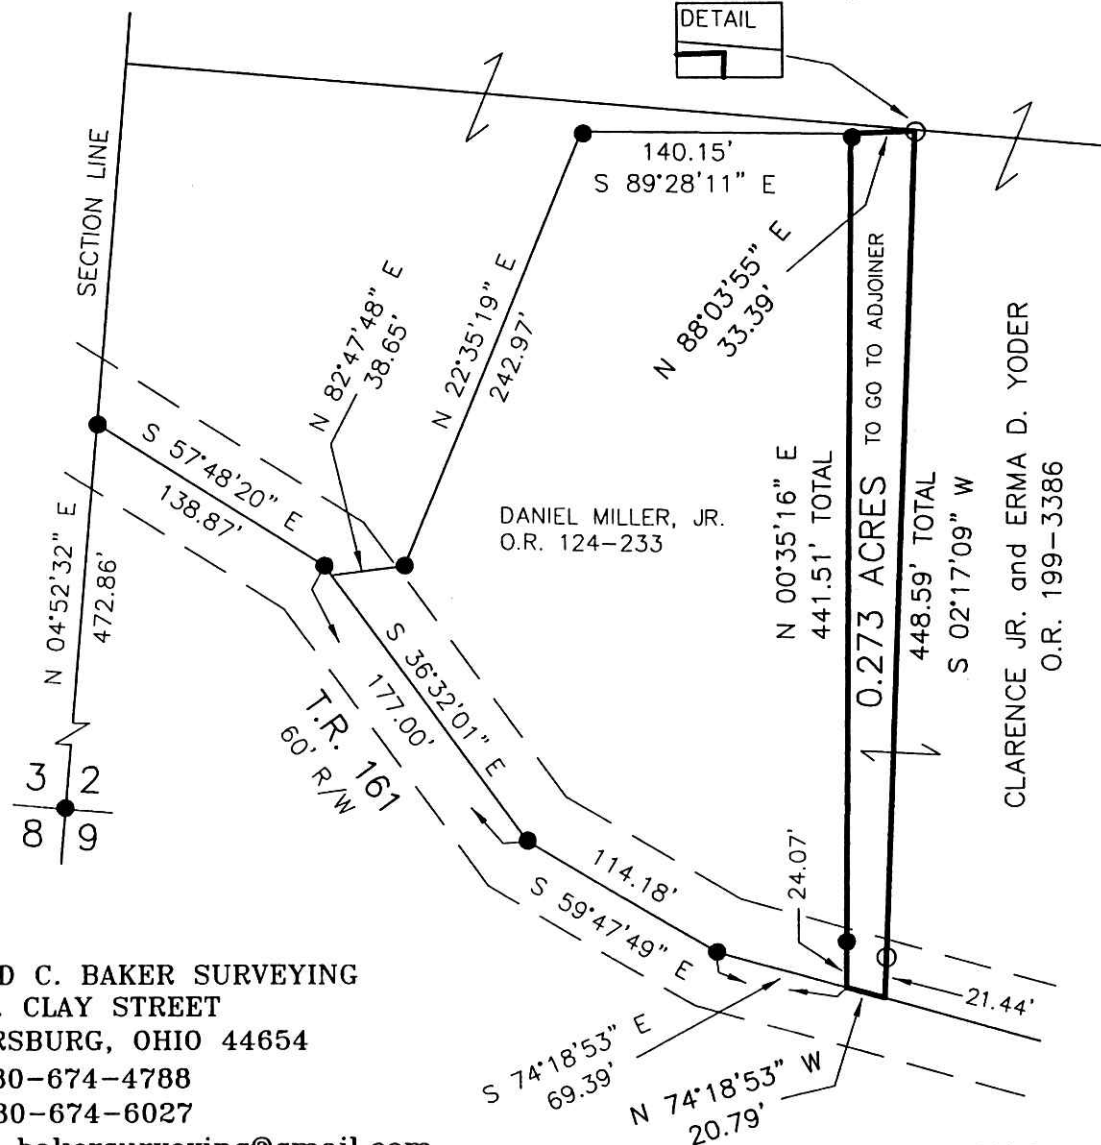

DONALD C. BAKER SURVEYING
138 N. CLAY STREET
MILLERSBURG, OHIO 44654
PH. 330-674-4788
FAX 330-674-6027
EMAIL: bakersurveying@gmail.com

PLAT APPROVED

6/6/2013