

- STONE FOUND
- ▲ R.R. SPIKE FOUND
- 5/8" REBAR FOUND
- UNLESS OTHERWISE NOTED
- 5/8" REBAR SET WITH I.D. CAP I.D. CAP MARKED "BAKER 6938"

PAINT TOWNSHIP
N.W. QTR. SECTION 26
T-15 N; R-11 W
HOLMES COUNTY, OHIO


REFERENCES

- DEED VOL. 246 PAGE 297
- DEED VOL. 263 PAGE 777
- DEED VOL. 281 PAGE 810
- O.R. VOL. 203 PAGE 2723
- PLAT VOL. 2 PAGE 398
- PLAT VOL. 10 PAGE 415
- PLAT VOL. 14 PAGE 461
- PLAT VOL. 17 PAGE 635
- PLAT VOL. 19 PAGE 1281
- PLAT VOL. 19 PAGE 2270
- BEARINGS FROM PLAT VOL. 19 PAGE 1281

Instrument 201300084436 OR Book Page 19 2299

201300084436
Filed for Record in
HOLMES COUNTY, OH
ANITA HALL, COUNTY RECORDER
07-24-2013 At 09:05 am.
PLAT MED 43.20
OR Book 19 Page 2299 - 2299
ORV 245 pg 1806

201300084436
MOHRDE STREET TITLE CO
MILLERSBURG OH 44634

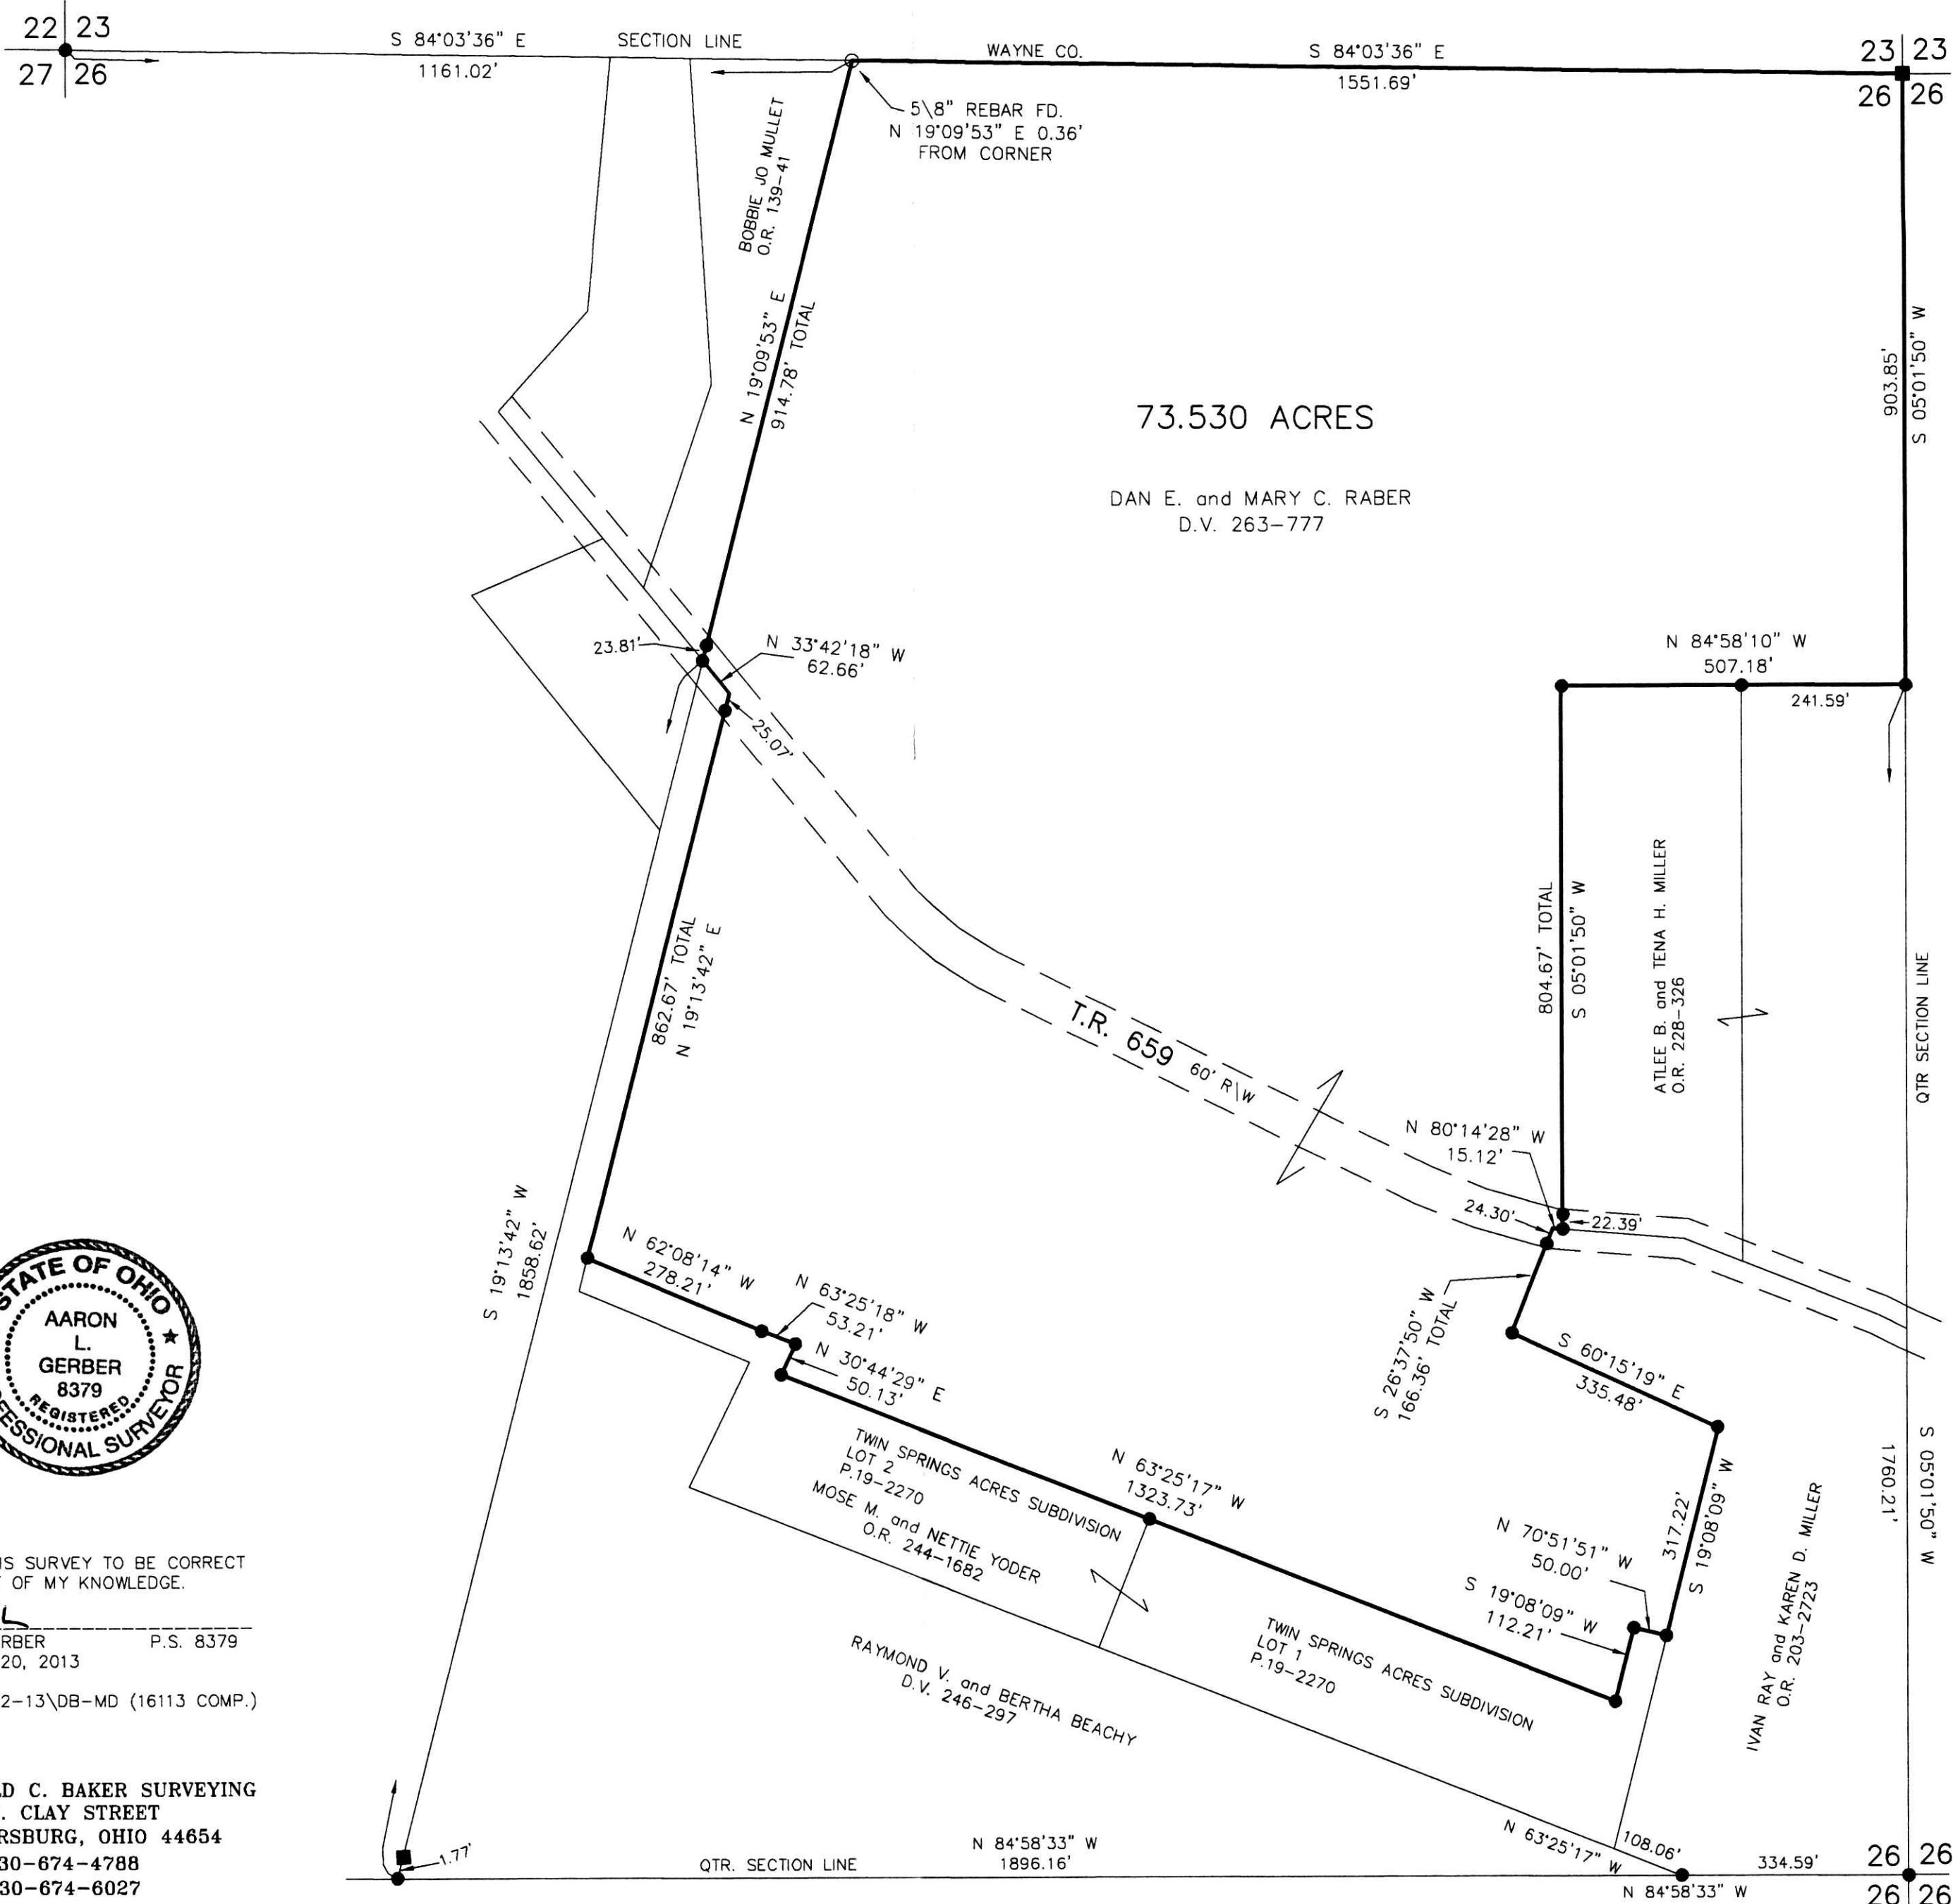

I CERTIFY THIS SURVEY TO BE CORRECT TO THE BEST OF MY KNOWLEDGE.

A.L.G.
AARON L. GERBER P.S. 8379
DATE: JUNE 20, 2013
ALG/CJG
WORKS\S-182-13\DB-MD (16113 COMP.)

DONALD C. BAKER SURVEYING
138 N. CLAY STREET
MILLERSBURG, OHIO 44654
PH. 330-674-4788
FAX 330-674-6027
EMAIL: bakersurveying@gmail.com

APPROVED FOR TRANSFER ONLY
NO SUBDIVISION PLAT REQUIRED
(O.R.C. 711.001 & 711.131)
Lots) not for building unless
approved by Board of Health
HOLMES CO. PLANNING COMMISSION
By: *JB* Date: 7-17-13

PLAT APPROVED
7/16/2013