


LOT SPLIT
 APPROVED BY THE
VILLAGE OF MILLERSBURG
PLANNING COMMISSION
 NO PLAT REQUIRED
 MILLERSBURG
 PLANNING COMMISSION

201300084785
 B: 19 P: 2309
 FILED FOR RECORD IN
 HOLMES COUNTY, OH
 ANITA HALL, COUNTY RECORDER
 06/15/2013 10:29 AM
 SMALL PLAT . 40.00
 PAGES: 1
 ORV 246 PG 831

VILLAGE OF MILLERSBURG
 PART OF OUTLOT 42
 HOLMES COUNTY, OHIO
 SURVEYED FOR: TOM BIRD

DATE: 6/7/13

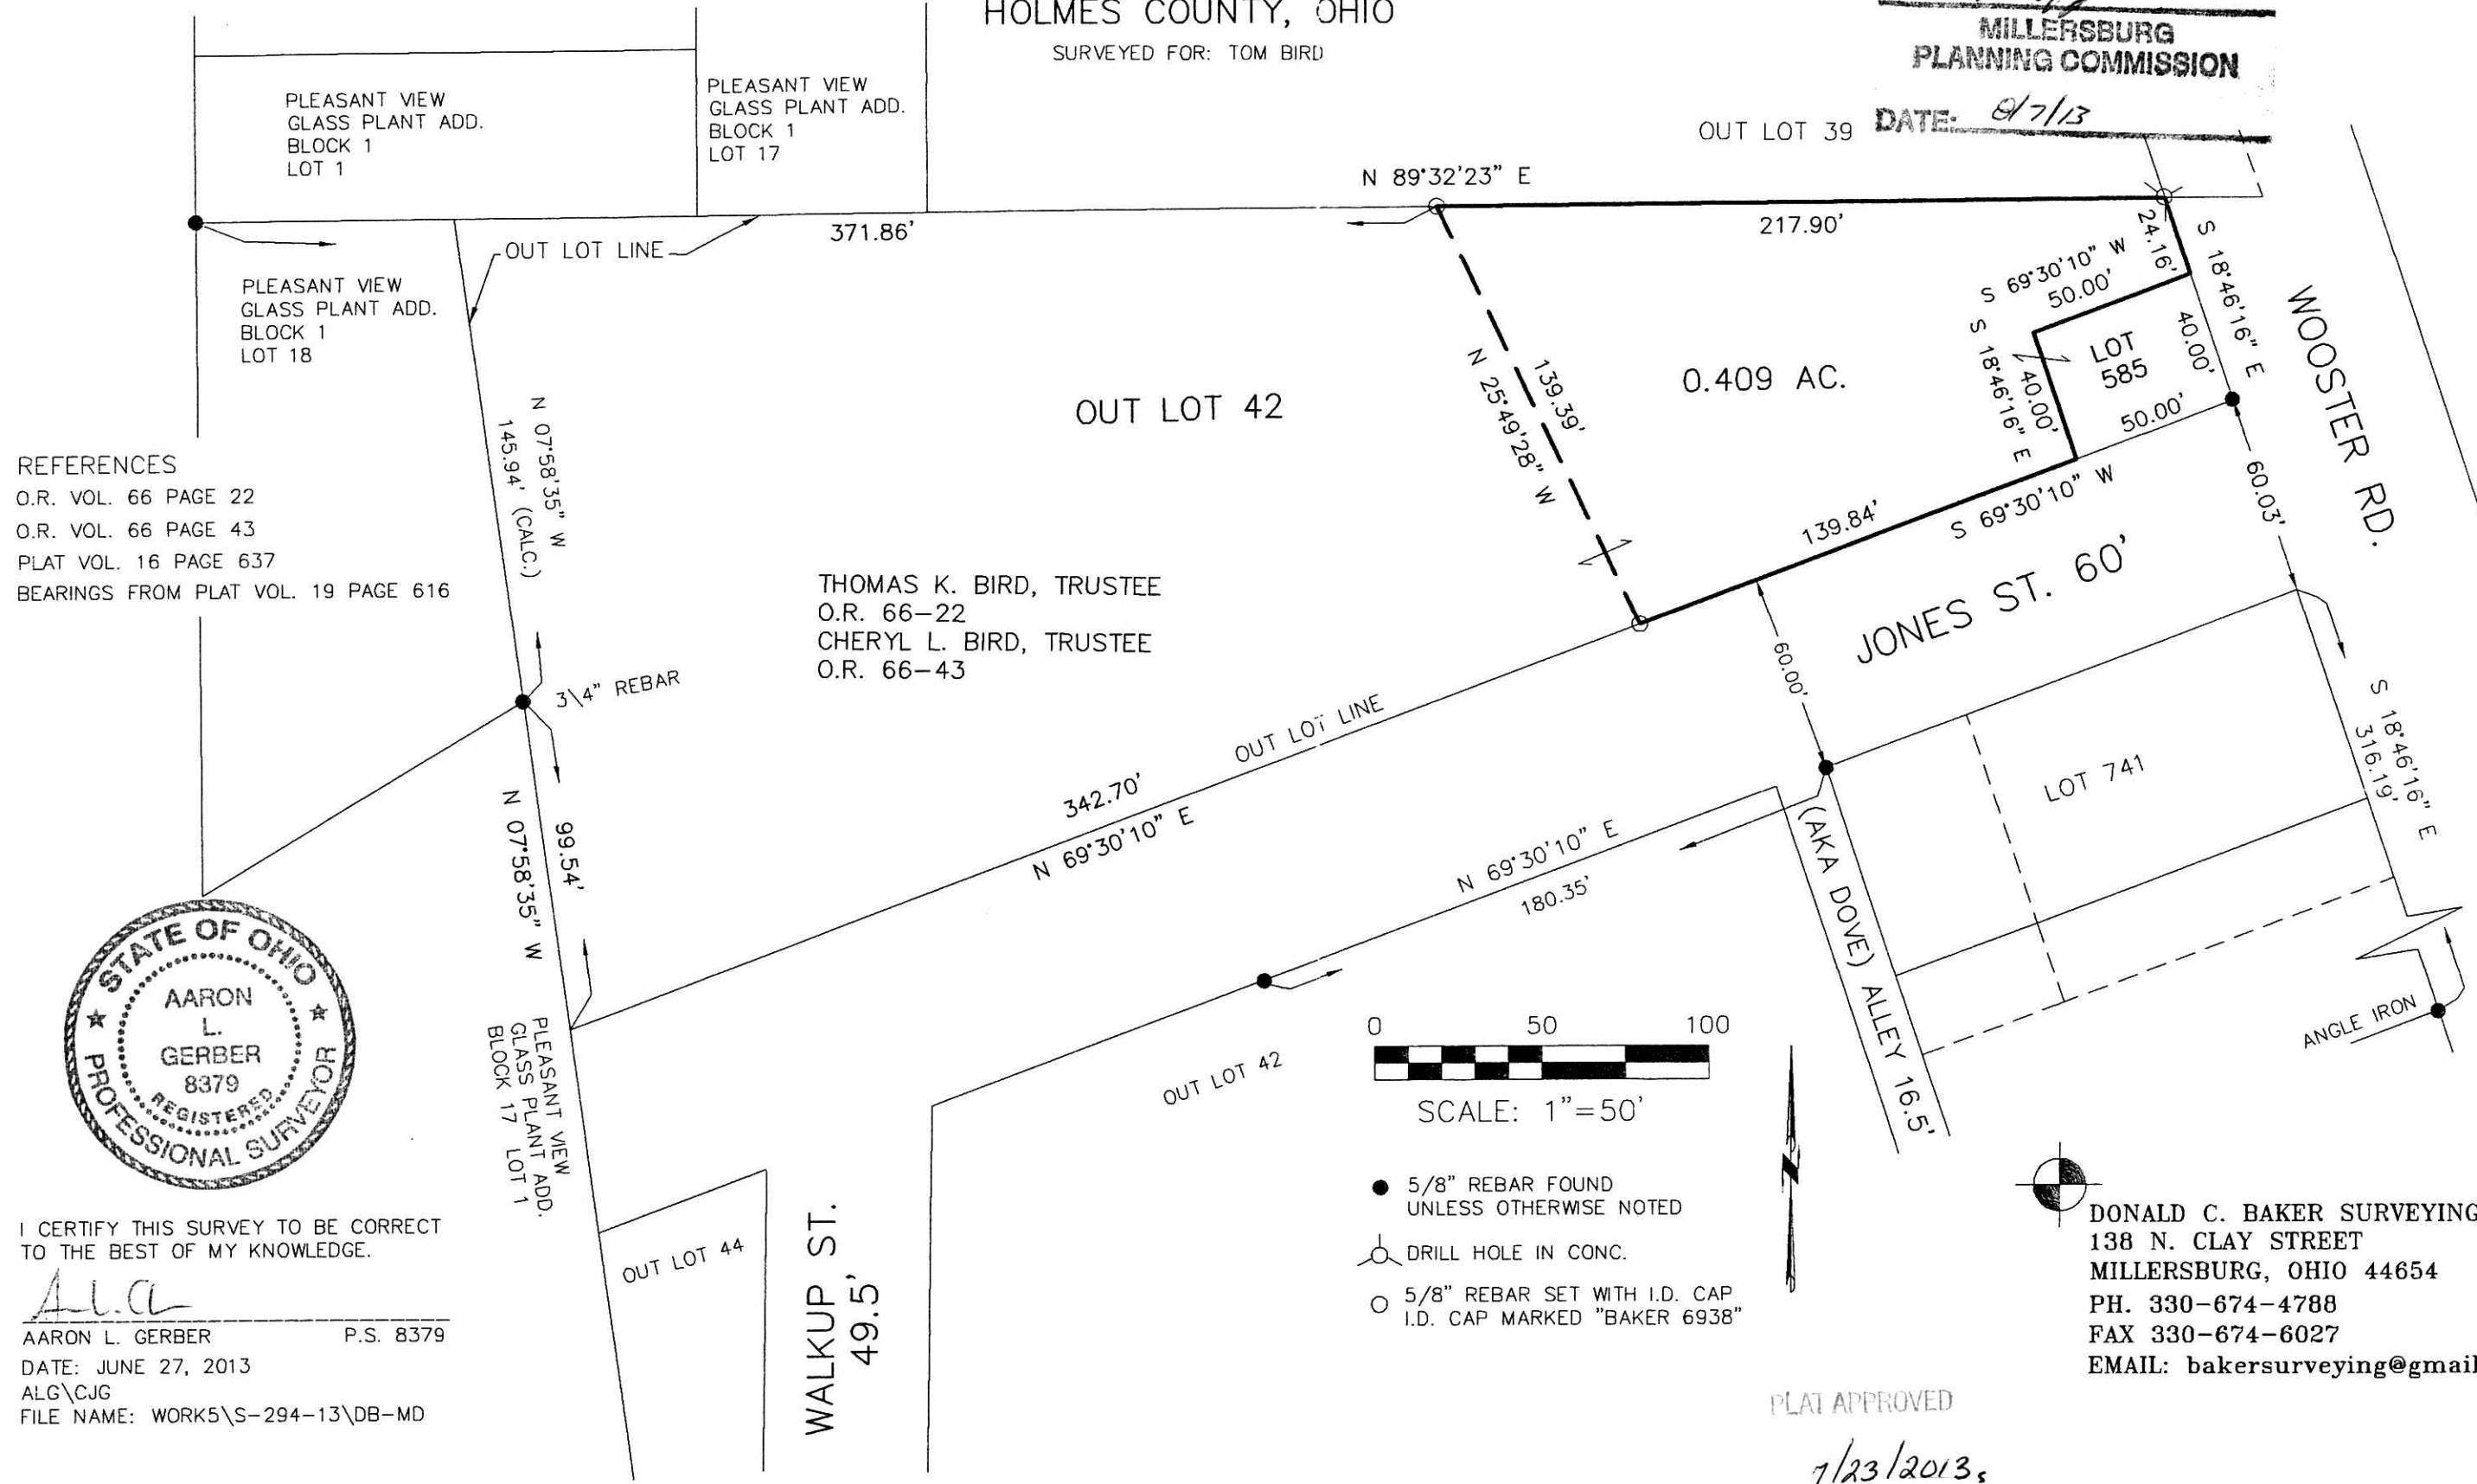

REFERENCES
 O.R. VOL. 66 PAGE 22
 O.R. VOL. 66 PAGE 43
 PLAT VOL. 16 PAGE 637
 BEARINGS FROM PLAT VOL. 19 PAGE 616



I CERTIFY THIS SURVEY TO BE CORRECT TO THE BEST OF MY KNOWLEDGE.

ALG
 AARON L. GERBER P.S. 8379
 DATE: JUNE 27, 2013
 ALG\CJG
 FILE NAME: WORK5\S-294-13\DB-MD

- 5/8" REBAR FOUND UNLESS OTHERWISE NOTED
- DRILL HOLE IN CONC.
- 5/8" REBAR SET WITH I.D. CAP I.D. CAP MARKED "BAKER 6938"

DONALD C. BAKER SURVEYING
 138 N. CLAY STREET
 MILLERSBURG, OHIO 44654
 PH. 330-674-4788
 FAX 330-674-6027
 EMAIL: bakersurveying@gmail.com

PLAT APPROVED
 7/23/2013

