


ORV 246 pg 215

VILLAGE OF MILLERSBURG  
PART OF OUT LOT 106

HARDY TOWNSHIP  
N.E. QTR. SECTION 19  
T-9 N; R-7 W  
HOLMES COUNTY, OHIO

SURVEYED FOR: DENNIS BARNHART

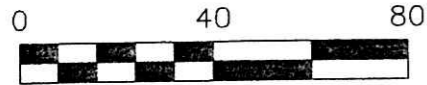


SCALE: 1"=40'

- 5/8" REBAR FOUND UNLESS OTHERWISE NOTED
- 5/8" REBAR SET WITH I.D. CAP I.D. CAP MARKED "BAKER 6938"

REFERENCES

- DEED VOL. 200 PAGE 340
- DEED VOL. 230 PAGE 267
- O.R. VOL. 179 PAGE 673
- O.R. VOL. 178 PAGE 942
- O.R. VOL. 225 PAGE 3210
- PLAT VOL. 6 PAGE 55
- PLAT VOL. 9 PAGE 24
- PLAT VOL. 10 PAGE 941
- BEARINGS FROM DEED VOL. 230 PAGE 267

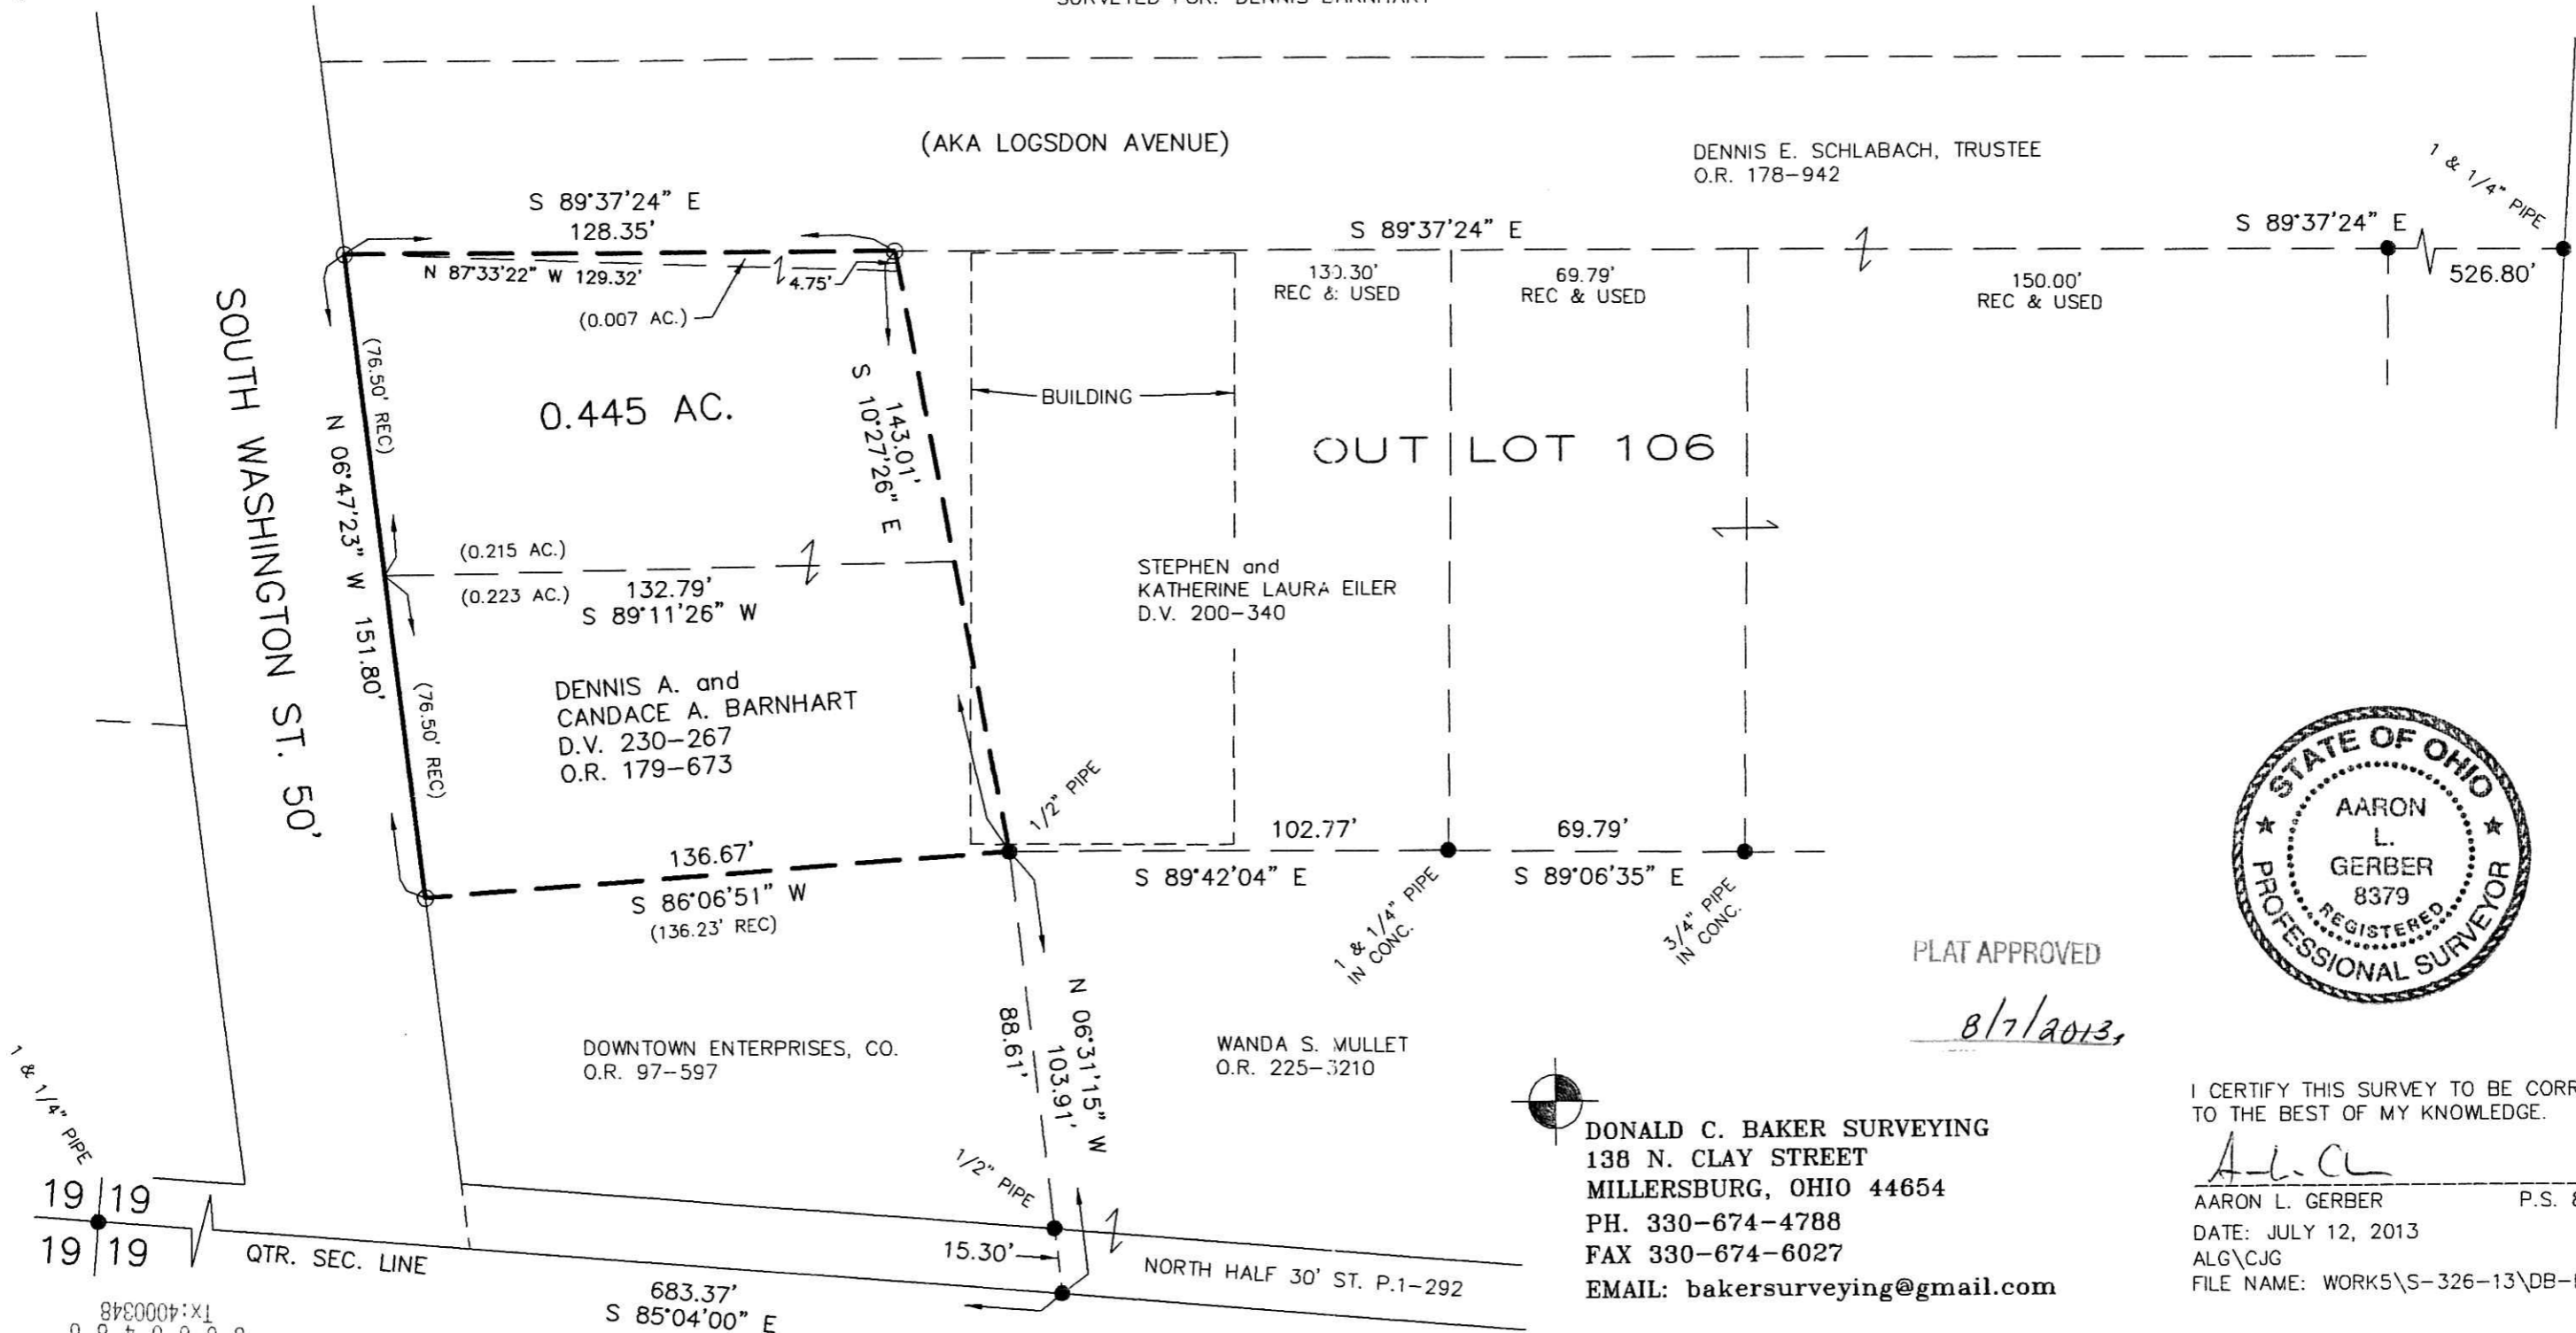

PLAT APPROVED


8/7/2013



I CERTIFY THIS SURVEY TO BE CORRECT TO THE BEST OF MY KNOWLEDGE.

*A.L.G.*

AARON L. GERBER P.S. 8379  
DATE: JULY 12, 2013  
ALG\CJG  
FILE NAME: WORK5\S-326-13\DB-MD

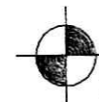

DONALD C. BAKER SURVEYING  
138 N. CLAY STREET  
MILLERSBURG, OHIO 44654  
PH. 330-674-4788  
FAX 330-674-6027  
EMAIL: bakersurveying@gmail.com

