


ORV 246 PG 3058  
 ORV 246 PG 3061

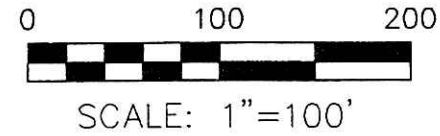

- 5/8" REBAR FOUND UNLESS OTHERWISE NOTED
- 5/8" REBAR SET WITH I.D. CAP I.D. CAP MARKED "BAKER 6938"

APPROVED FOR TRANSFER ONLY  
 NO SUBDIVISION PLAT REQUIRED

(O.R.C. 711.001 & 711.131)  
 Lot(s) not for building unless approved by Board of Health.



HOLMES CO. PLANNING COMMISSION  
 By AL Date 9/11/13

Additional approval for this and any adjacent properties must be requested and granted prior to any future transfers by deed. Recording of this document **does not** waive the requirements of local Health District Subdivision Regulations or other governing authorities which may be in effect at the time of any future deed transfer. AL 8/14/13




I CERTIFY THIS SURVEY TO BE CORRECT TO THE BEST OF MY KNOWLEDGE.

A.L.G.  
 AARON L. GERBER P.S. 8379  
 DATE: APRIL 22, 2013  
 ALG\ DAN B.  
 FILE NAME: WORK5\S-169-13\MLD

LOT 21  
 BLACKHAWK SUBDIVISION  
 (P.V. 19-204)

WALNUT CREEK TOWNSHIP  
 N.W. QTR. SECTION 24  
 T-9 N; R-4 W  
 HOLMES COUNTY, OHIO  
 SURVEYED FOR: DAVID A. STUTZMAN

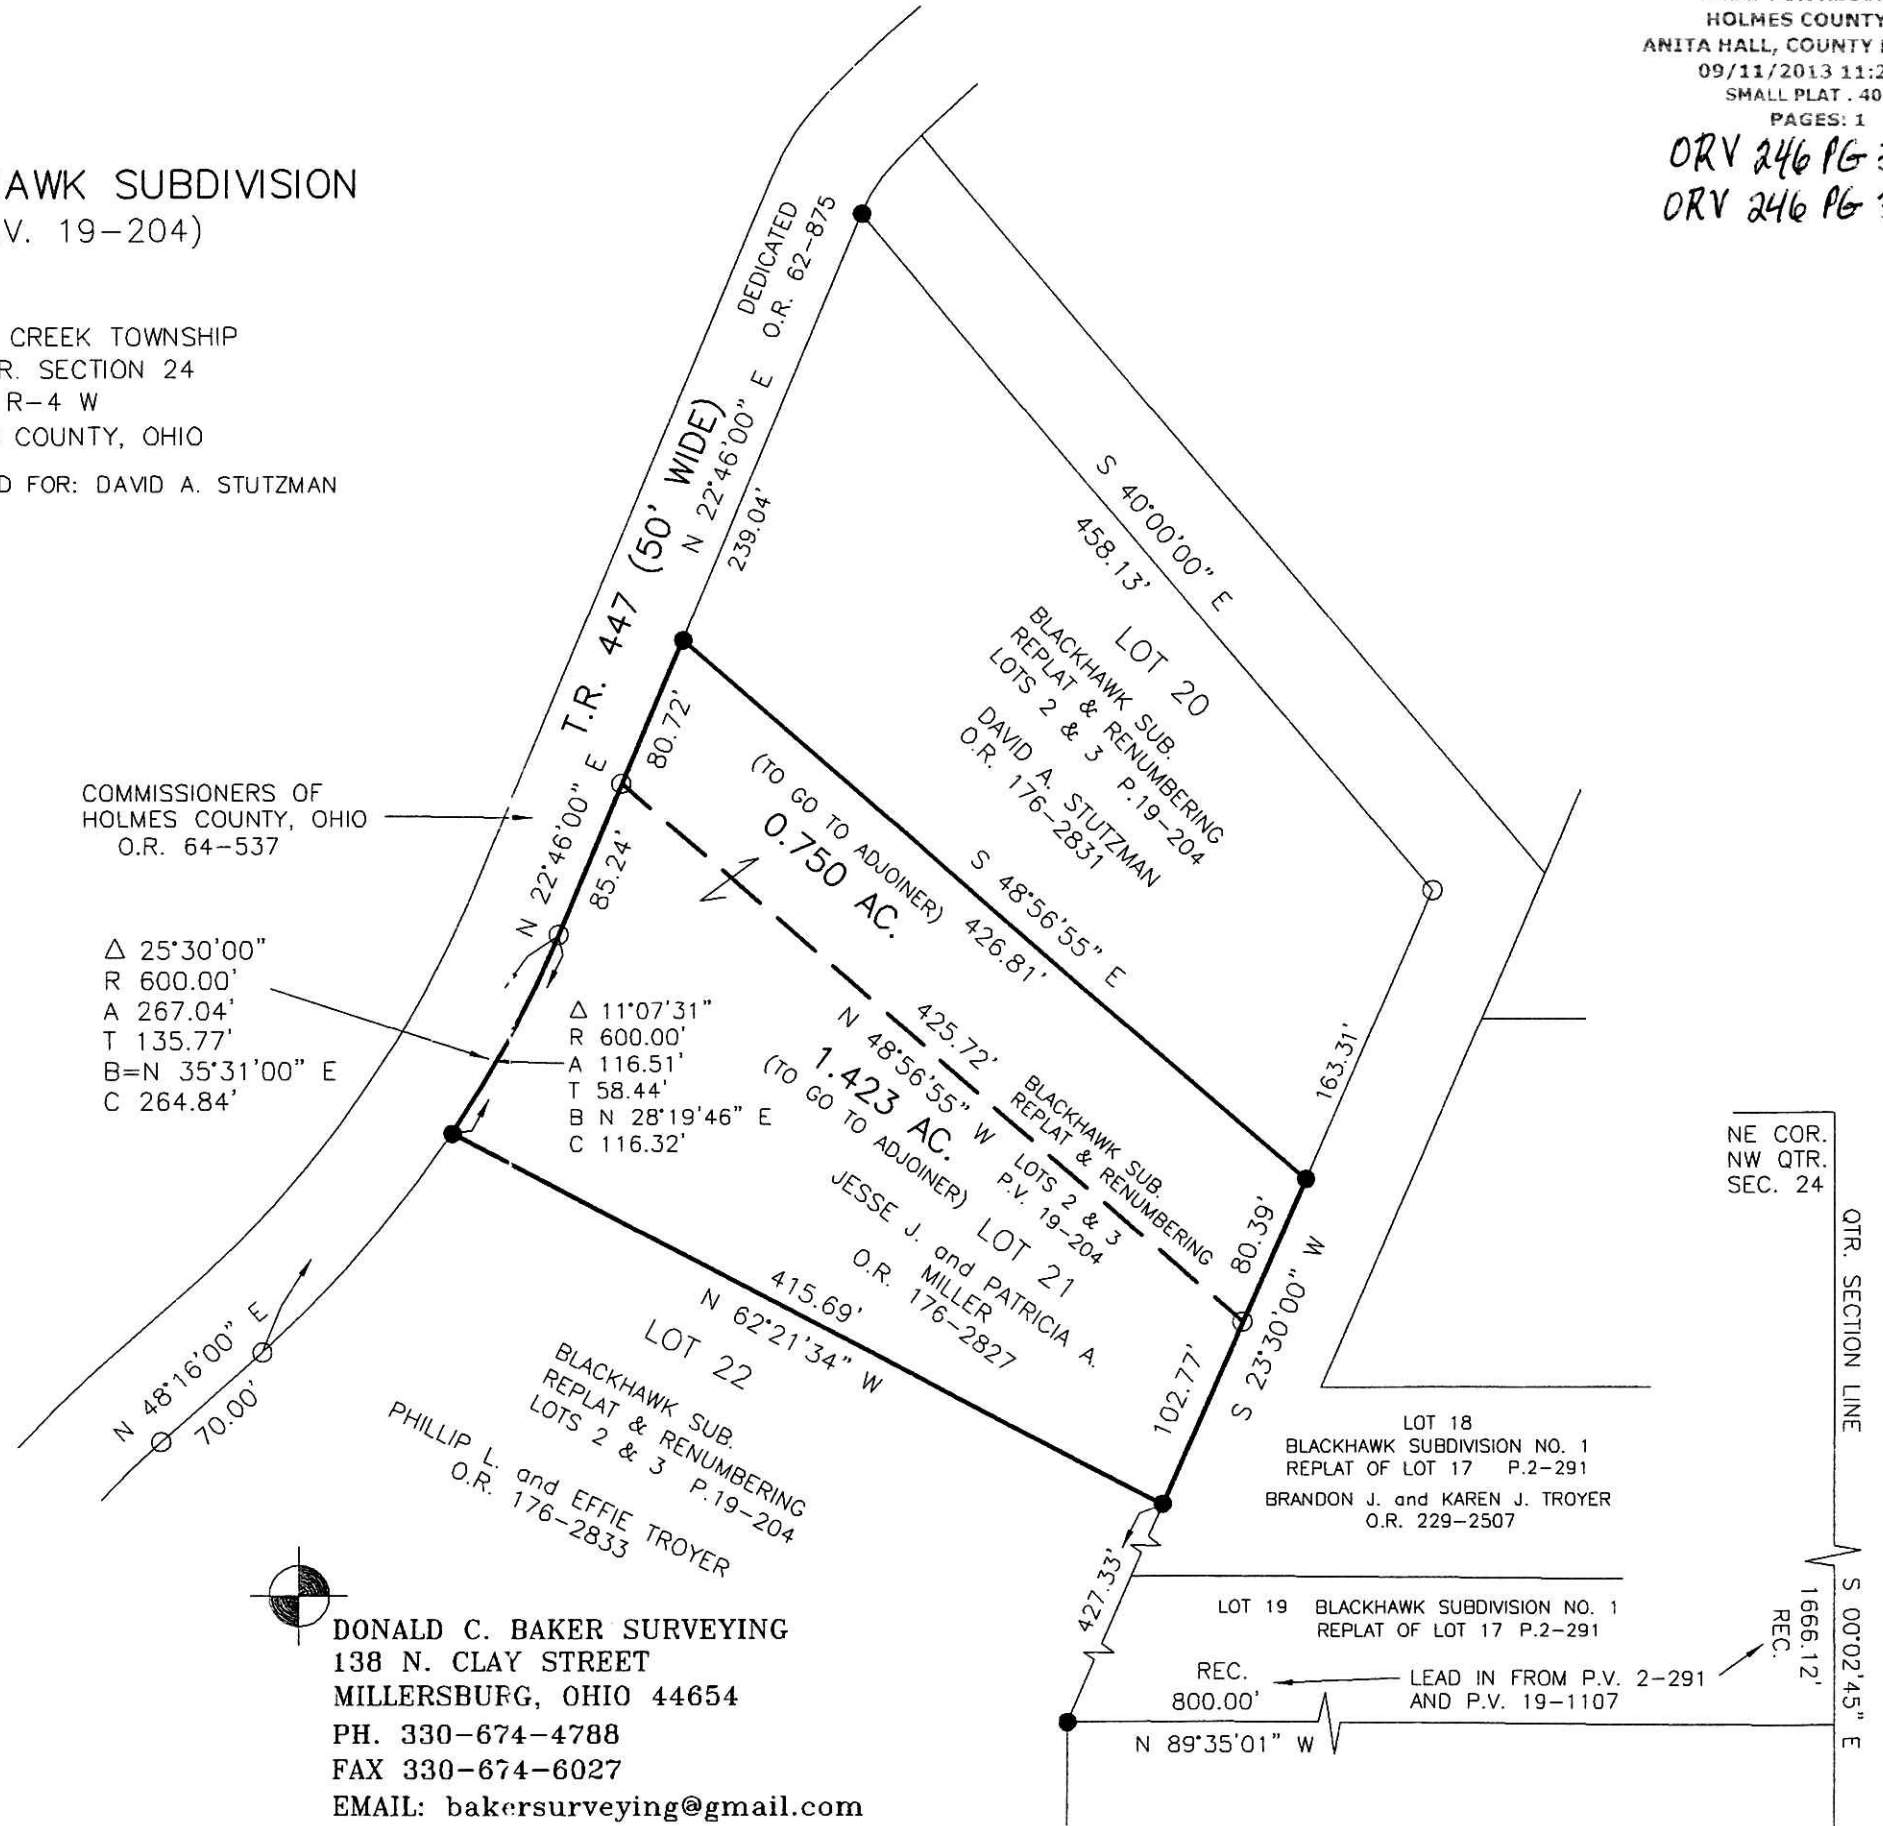

DONALD C. BAKER SURVEYING  
 138 N. CLAY STREET  
 MILLERSBURG, OHIO 44654  
 PH. 330-674-4788  
 FAX 330-674-6027  
 EMAIL: bakersurveying@gmail.com

PLAT APPROVED

8/7/2013

