


BERLIN TOWNSHIP
3RD. QTR., LOTS 27 & 28
T-9 N; R-5 W
HOLMES COUNTY, OHIO

SURVEYED FOR: SAM HERSHBERGER

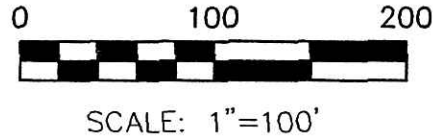



● 5/8" REBAR FOUND
UNLESS OTHERWISE NOTED

201300085409
B: 19 P: 2338
FILED FOR RECORD IN
HOLMES COUNTY, OH
ANITA HALL, COUNTY RECORDER
09/27/2013 09:04 AM
SMALL PLAT . 40.00
PAGES: 1

DRV 246 pg 4240

REFERENCES

- DEED VOL. 277 PAGE 704
- O.R. VOL. 102 PAGE 594
- PLAT VOL. 8 PAGE 161
- PLAT VOL. 19 PAGE 280
- BEARINGS FROM PLAT VOL 19 PAGE 280

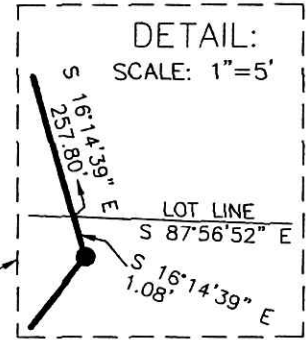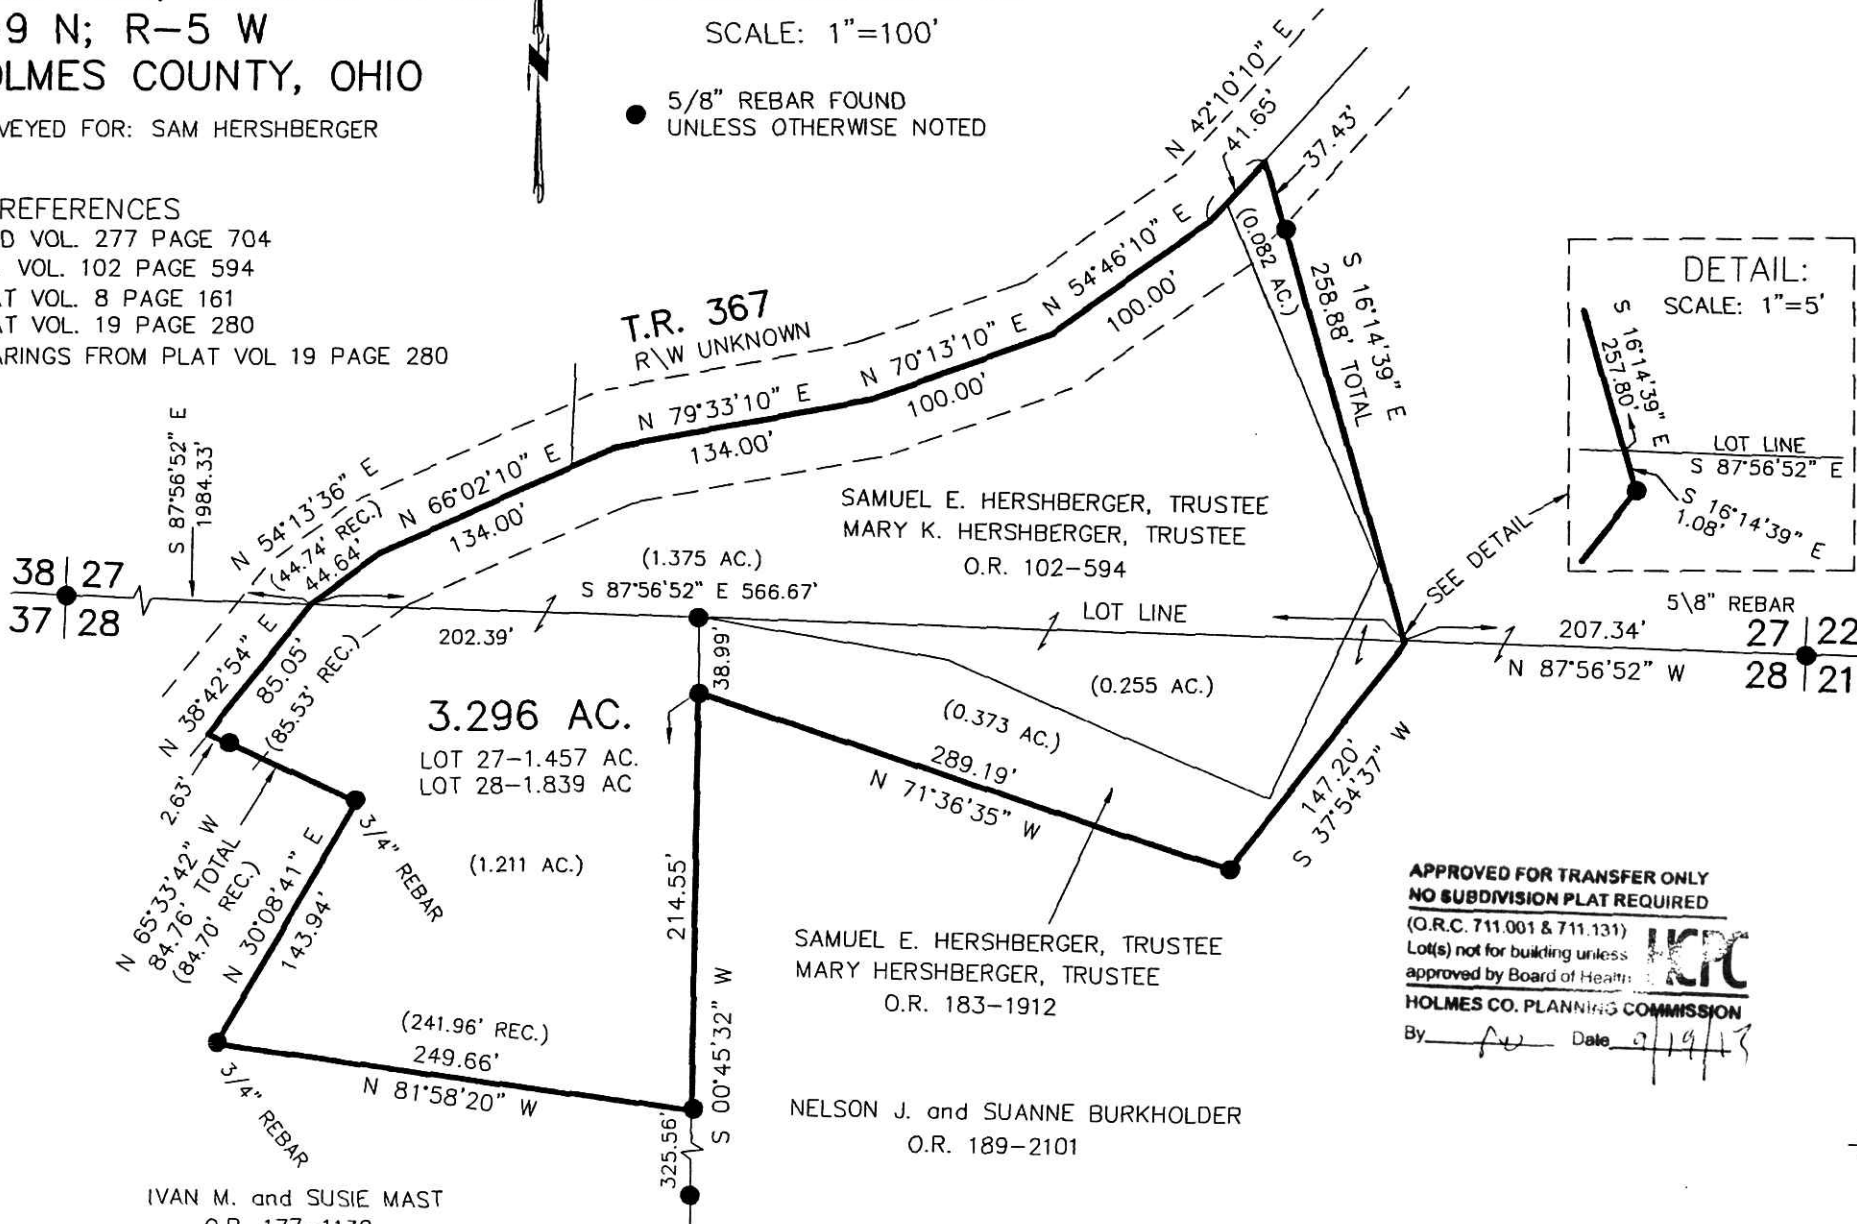

I CERTIFY THIS SURVEY TO BE CORRECT TO THE BEST OF MY KNOWLEDGE.

Donald C. Baker

DONALD C. BAKER P.S. 6938

DATE: AUGUST 22, 2012

FDB\AEG
File Name: WORK5\S-403-12/CG-MD

APPROVED FOR TRANSFER ONLY
NO SUBDIVISION PLAT REQUIRED
(O.R.C. 711.001 & 711.131)
Lot(s) not for building unless approved by Board of Health:
HOLMES CO. PLANNING COMMISSION
By: *[Signature]* Date: 9/19/13



DONALD C. BAKER SURVEYING
138 N. CLAY ST.
MILLERSBURG, OHIO, 44654
PH. 330-674-4788
FAX. 330-674-6027

PLAT APPROVED

9/13/2013

