


0 100 200

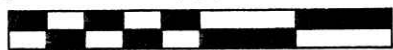

SCALE: 1"=100'

■ STONE FOUND

● 5/8" REBAR FOUND
UNLESS OTHERWISE NOTED

○ 5/8" REBAR SET WITH I.D. CAP
I.D. CAP MARKED "BAKER 6938"



PAINT TOWNSHIP 3RD. QTR., LOT 17 T-10 N; R-4 W HOLMES COUNTY, OHIO

SURVEYED FOR: ESTHER COBLENTZ

REFERENCES

O.R. VOL. 202 PAGE 581
O.R. VOL. 212 PAGE 764
PLAT VOL. 19 PAGE 1234
BEARINGS FROM PLAT VOL. 19 PAGE 1547

Additional approval for this and any adjacent properties must be requested and granted prior to any future transfers by deed. Recording of this document does not waive the requirements of local Health District Subdivision Regulations or other governing authorities which may be in effect at the time of any future deed transfer.



APPROVED FOR TRANSFER ONLY
NO SUBDIVISION PLAT REQUIRED

(O.R.C. 711.001 & 711.131)
Lot(s) not for building unless approved by Board of Health.



HOLMES CO. PLANNING COMMISSION
By VB Date 8-3-13

201300085532

B: 19 P: 2343

FILED FOR RECORD IN
HOLMES COUNTY, OH
ANITA HALL, COUNTY RECORDER
10/07/2013 12:02 PM
SMALL PLAT - 40.00
PAGES: 1

ORV 246 PG 4947



I CERTIFY THIS SURVEY TO BE CORRECT TO THE BEST OF MY KNOWLEDGE.


Donald C. Baker

DONALD C. BAKER P.S. 6938

DATE: JULY 24, 2013

FDB\DCB2

FILE NAME: WORK4\S-359-13\MLD

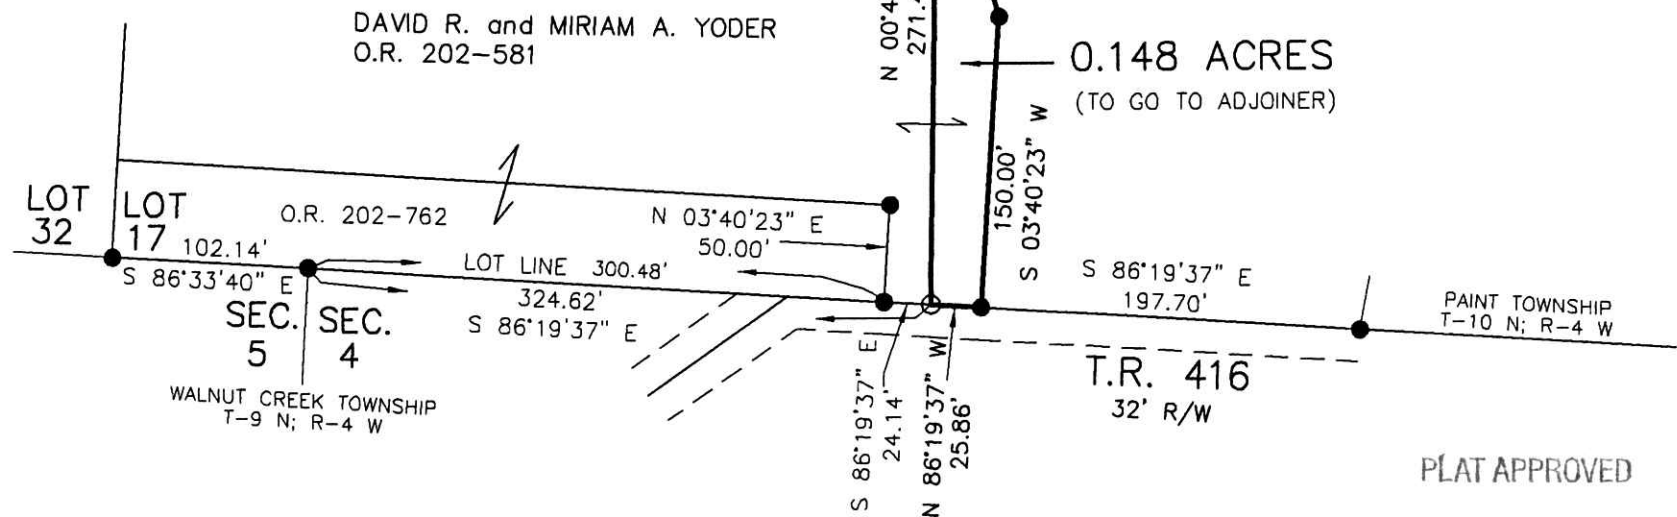

ESTHER R. COBLENTZ
O.R. 212-764

0.148 ACRES
(TO GO TO ADJOINER)

T.R. 416
32' R/W

PLAT APPROVED

8/1/2013



DONALD C. BAKER SURVEYING
138 N. CLAY STREET
MILLERSBURG, OHIO 44654
PH. 330-674-4788
FAX 330-674-6027

