

APPROVED FOR TRANSFER ONLY  
NO SUBDIVISION PLAT REQUIRED

(O.R.C. 711.001 & 711.131)  
Lot(s) not for building unless  
approved by Board of Health



HOLMES CO. PLANNING COMMISSION

By VB Date 9-19-13

201300085579

B: 19 P: 2348

FILED FOR RECORD IN  
HOLMES COUNTY, OH

ANITA HALL, COUNTY RECORDER

10/09/2013 10:28 AM

SMALL PLAT - 40.00

PAGES: 1

ORV 246 pg 5172

0 200 400



SCALE: 1"=200'

- 5/8" REBAR FOUND  
UNLESS OTHERWISE NOTED
- 5/8" REBAR SET WITH I.D. CAP  
I.D. CAP MARKED "BAKER 6938"
- △ R.R. SPIKE SET



I CERTIFY THIS SURVEY TO BE CORRECT  
TO THE BEST OF MY KNOWLEDGE.

*Donald C. Baker*


DONALD C. BAKER

P.S. 6938

DATE: AUG. 8, 2013

FDB/KES

FILE NAME: WORK4\S-378-13

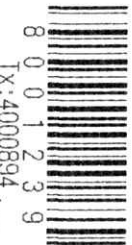

8 0 0 1 2 3 9  
Tx: 4000894

PAINT TWP.  
WALNUT CREEK TWP.  
LOT 3 LOT 2


WALNUT CREEK TOWNSHIP  
1ST. QTR., LOT 2  
T-9 N; R-5 W  
HOLMES COUNTY, OHIO

SURVEYED FOR: BRIAN MILLER

REFERENCES

- DEED VOL. 241 PAGE 679
- DEED VOL. 259 PAGE 779
- DEED VOL. 262 PAGE 849
- PLAT VOL. 12 PAGE 444
- PLAT VOL. 14 PAGE 50
- PLAT VOL. 14 PAGE 398
- PLAT VOL. 14 PAGE 199

BEARINGS FROM PLAT VOL. 14 PAGE 199

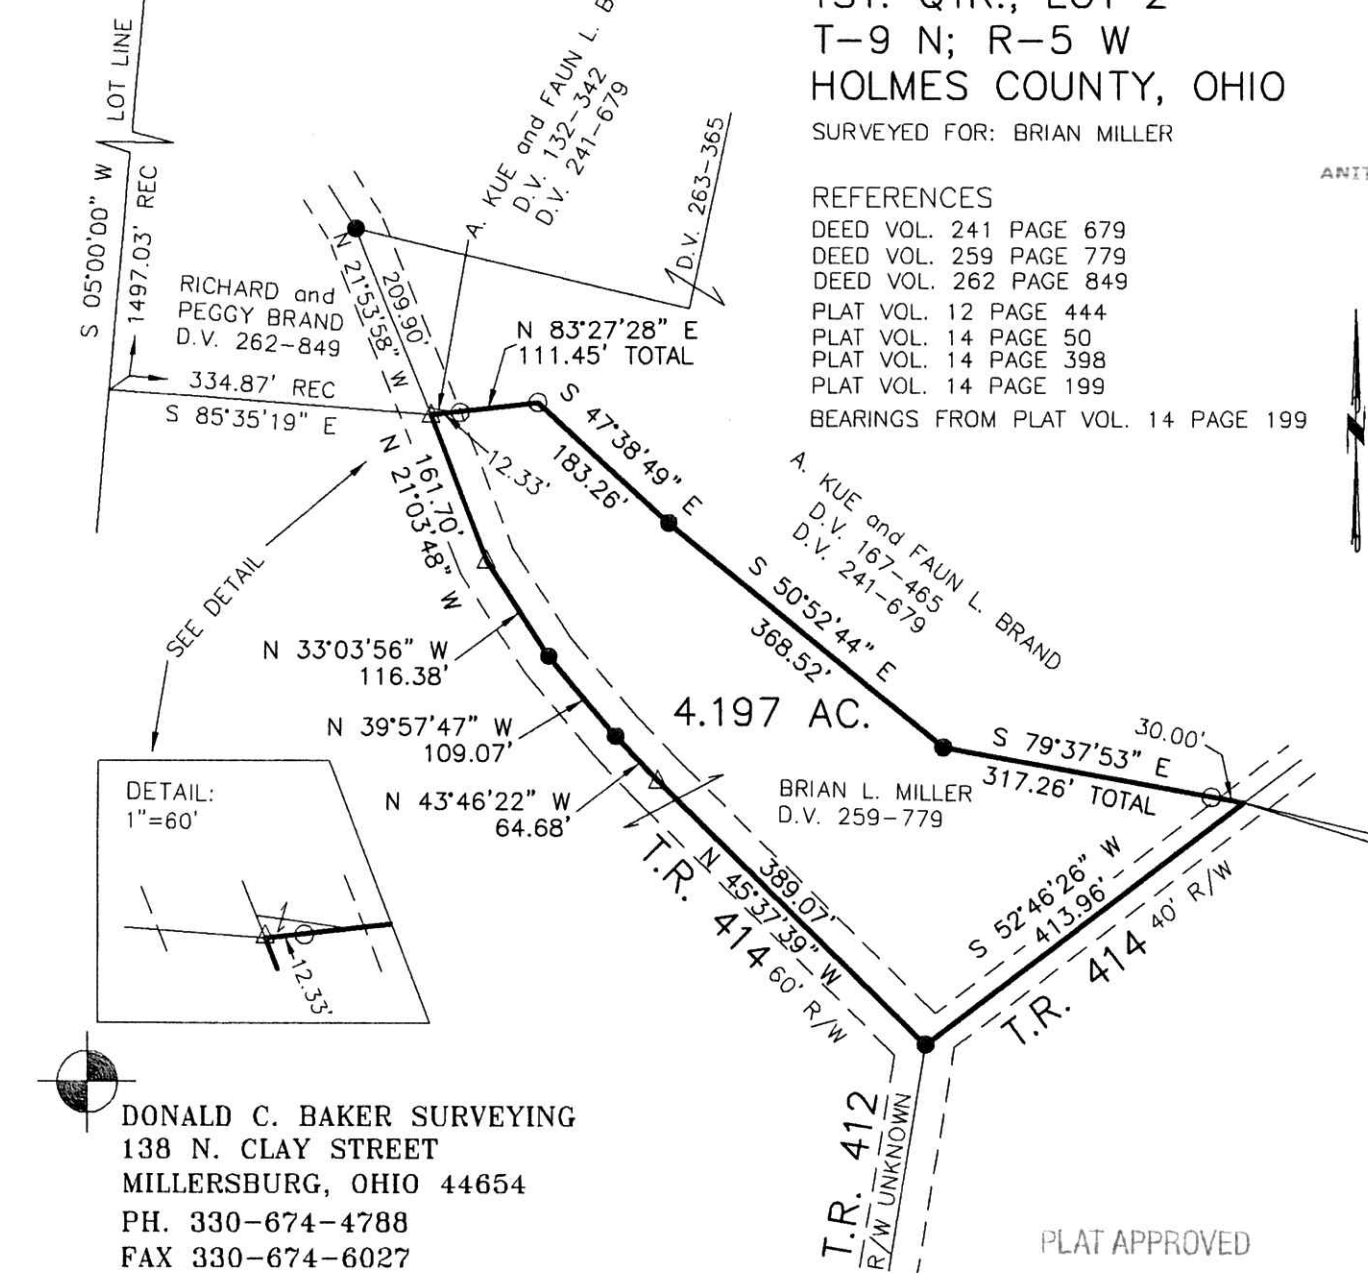

DONALD C. BAKER SURVEYING  
138 N. CLAY STREET  
MILLERSBURG, OHIO 44654  
PH. 330-674-4788  
FAX 330-674-6027

PLAT APPROVED

6/28/2013