

ORV 246 pgs 5778
+ 5781

RIPLEY TOWNSHIP
N.E. & N.W. QTRS. SECTION 14
T-17 N; R-14 W
HOLMES COUNTY, OHIO

SURVEYED FOR: HOPEWELL CHURCH (LARRY YOUNG)




SCALE: 1"=200'

- ▲ R.R. SPIKE FOUND
- 5/8" REBAR FOUND
UNLESS OTHERWISE NOTED
- △ R.R. SPIKE SET
- 5/8" REBAR SET WITH I.D. CAP
I.D. CAP MARKED "BAKER 6938"

REFERENCES

- DEED VOL. 2 PAGE 605
- DEED VOL. 23 PAGE 26
- DEED VOL. 95 PAGE 179
- DEED VOL. 95 PAGE 185
- DEED VOL. 49 PAGE 200
- DEED VOL. 262 PAGE 119
- O.R. VOL. 238 PAGE 454
- O.R. VOL. 204 PAGE 472
- O.R. VOL. 191 PAGE 3180
- O.R. VOL. 226 PAGE 1598
- O.R. VOL. 225 PAGE 2170
- PLAT VOL. 12 PAGE 801
- PLAT VOL. 19 PAGE 171
- PLAT VOL. 14 PAGE 783
- PLAT VOL. 7 PAGE 297
- PLAT VOL. 18 PAGE 507
- PLAT VOL. 8 PAGE 372
- PLAT VOL. 8 PAGE 696
- BEARING FROM PLAT
VOL. 14 PAGE 783

APPROVED FOR TRANSFER ONLY
NO SUBDIVISION PLAT REQUIRED
(O.R.C. 711.001 & 711.131)
Lot(s) not for building unless
approved by Board of Health.
HCPC
HOLMES CO. PLANNING COMMISSION
By [Signature] Date 10/2/13

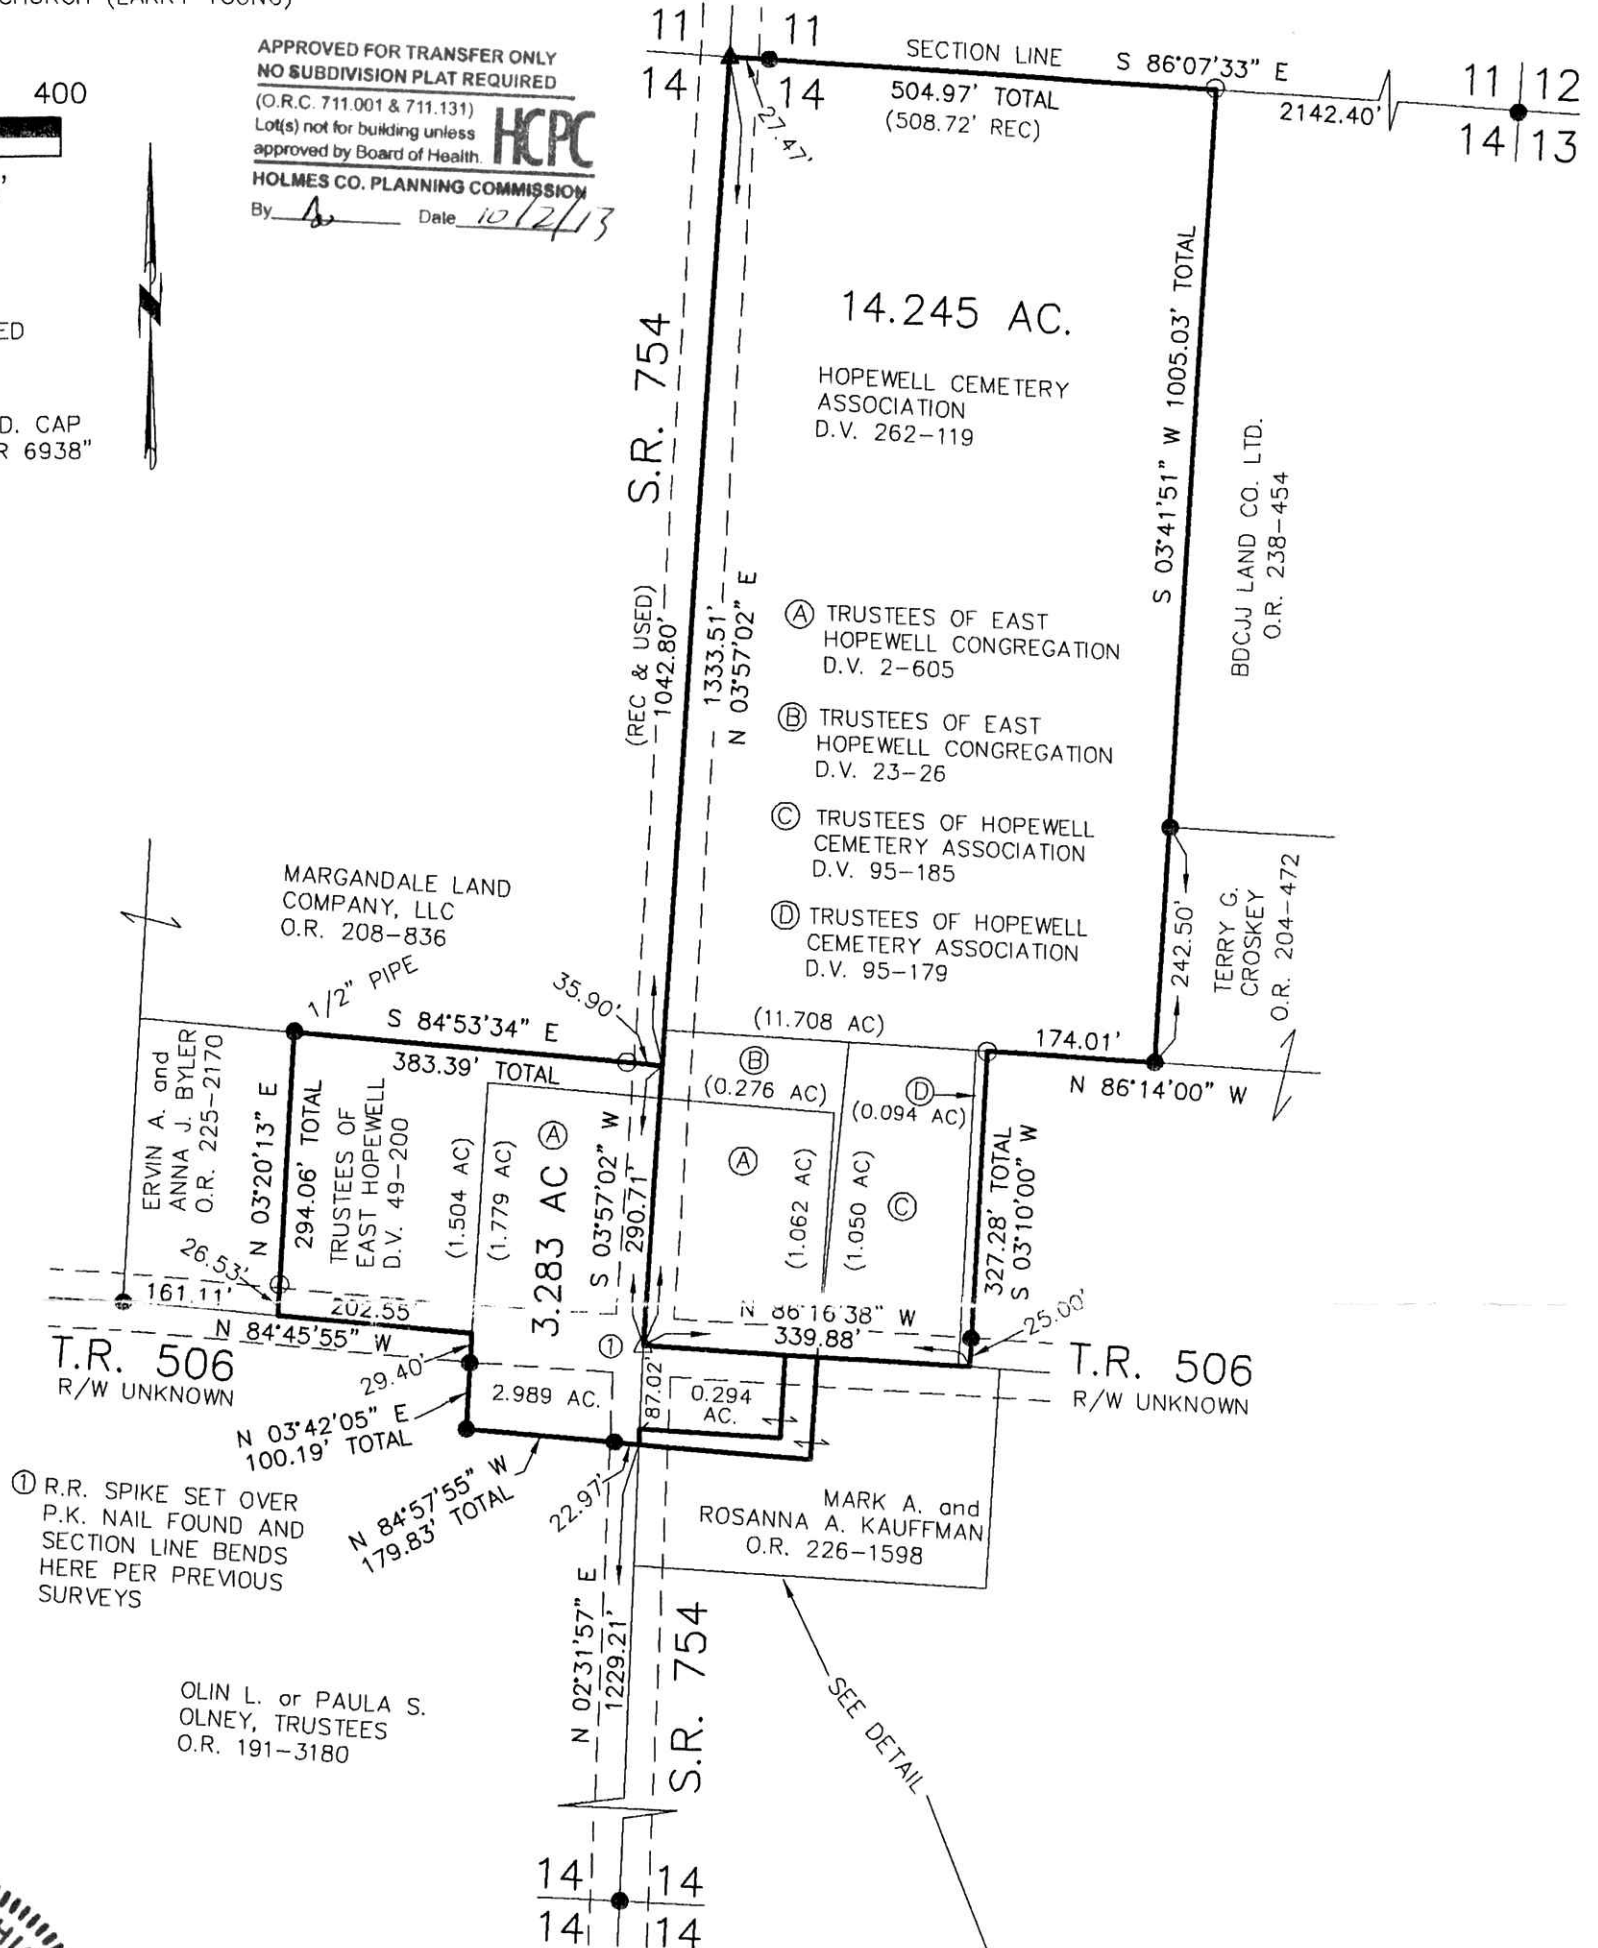


① R.R. SPIKE SET OVER
P.K. NAIL FOUND AND
SECTION LINE BENDS
HERE PER PREVIOUS
SURVEYS

OLIN L. or PAULA S.
OLNEY, TRUSTEES
O.R. 191-3180



I CERTIFY THIS SURVEY TO BE CORRECT
TO THE BEST OF MY KNOWLEDGE.

[Signature]
DONALD C. BAKER P.S. 6938
DATE: AUGUST 23, 2013
FDB\KES
FILE NAME: WORK4\S-237-13\DB-MD

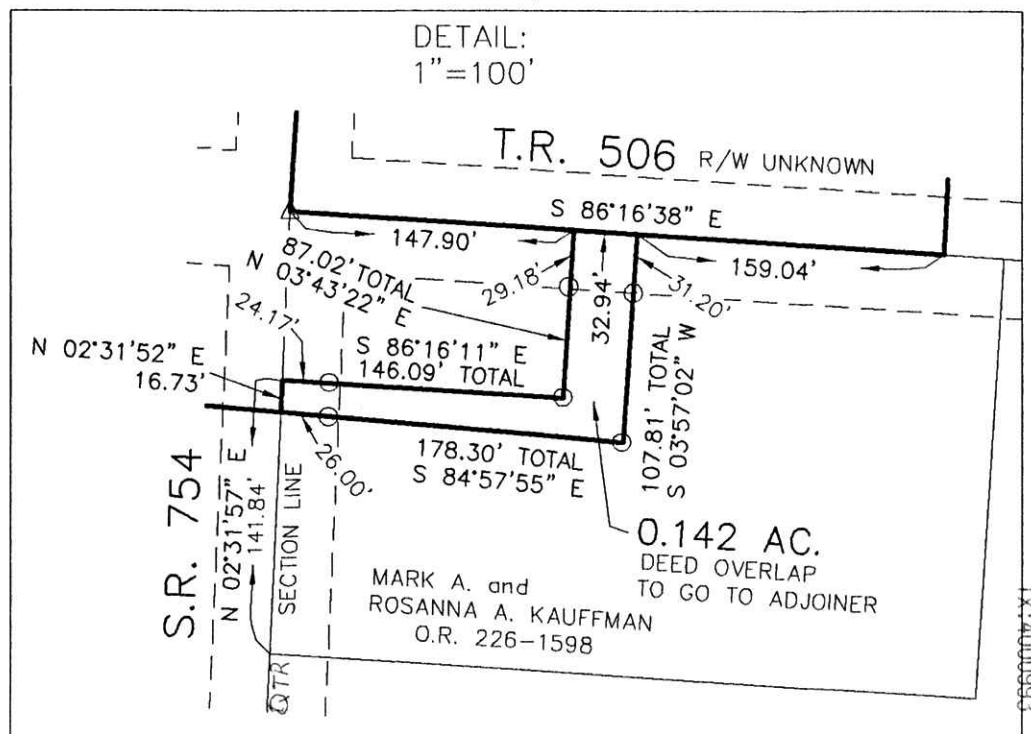

DONALD C. BAKER SURVEYING
138 N. CLAY STREET
MILLERSBURG, OHIO 44654
PH. 330-674-4788
FAX 330-674-6027

PLAT APPROVED

9/30/2013

