


ORV 247 pgs  
 288,290

APPROVED FOR TRANSFER ONLY  
 NO SUBDIVISION PLAT REQUIRED  
 (O.R.C. 711.001 & 711.131)  
 Lot(s) not for building unless  
 approved by Board of Health.  
**HCP**  
 HOLMES CO. PLANNING COMMISSION  
 By: [Signature] Date: 11/14/13


PAINT TOWNSHIP  
 3RD. QTR., LOTS 15 & 16  
 T-10 N; R-4 W  
 HOLMES COUNTY, OHIO

SURVEYED FOR: MARCUS WENGERD

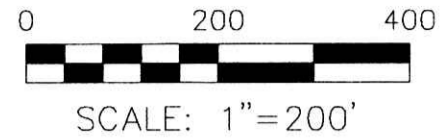

- STONE FOUND
- P.K. NAIL FOUND
- 5/8" REBAR FOUND UNLESS OTHERWISE NOTED
- △ R.R. SPIKE SET
- 5/8" REBAR SET WITH I.D. CAP. I.D. CAP MARKED "BAKER 6938"

REFERENCES  
 O.R. VOL. 197 PAGE 1733  
 O.R. VOL. 236 PAGE 2610  
 O.R. VOL. 241 PAGE 846  
 O.R. VOL. 246 PAGE 865  
 PLAT VOL. 2 PAGE 484  
 PLAT VOL. 17 PAGE 10  
 PLAT VOL. 18 PAGE 122  
 PLAT VOL. 19 PAGE 1234  
 BEARINGS FROM  
 PLAT VOL. 17 PAGE 10

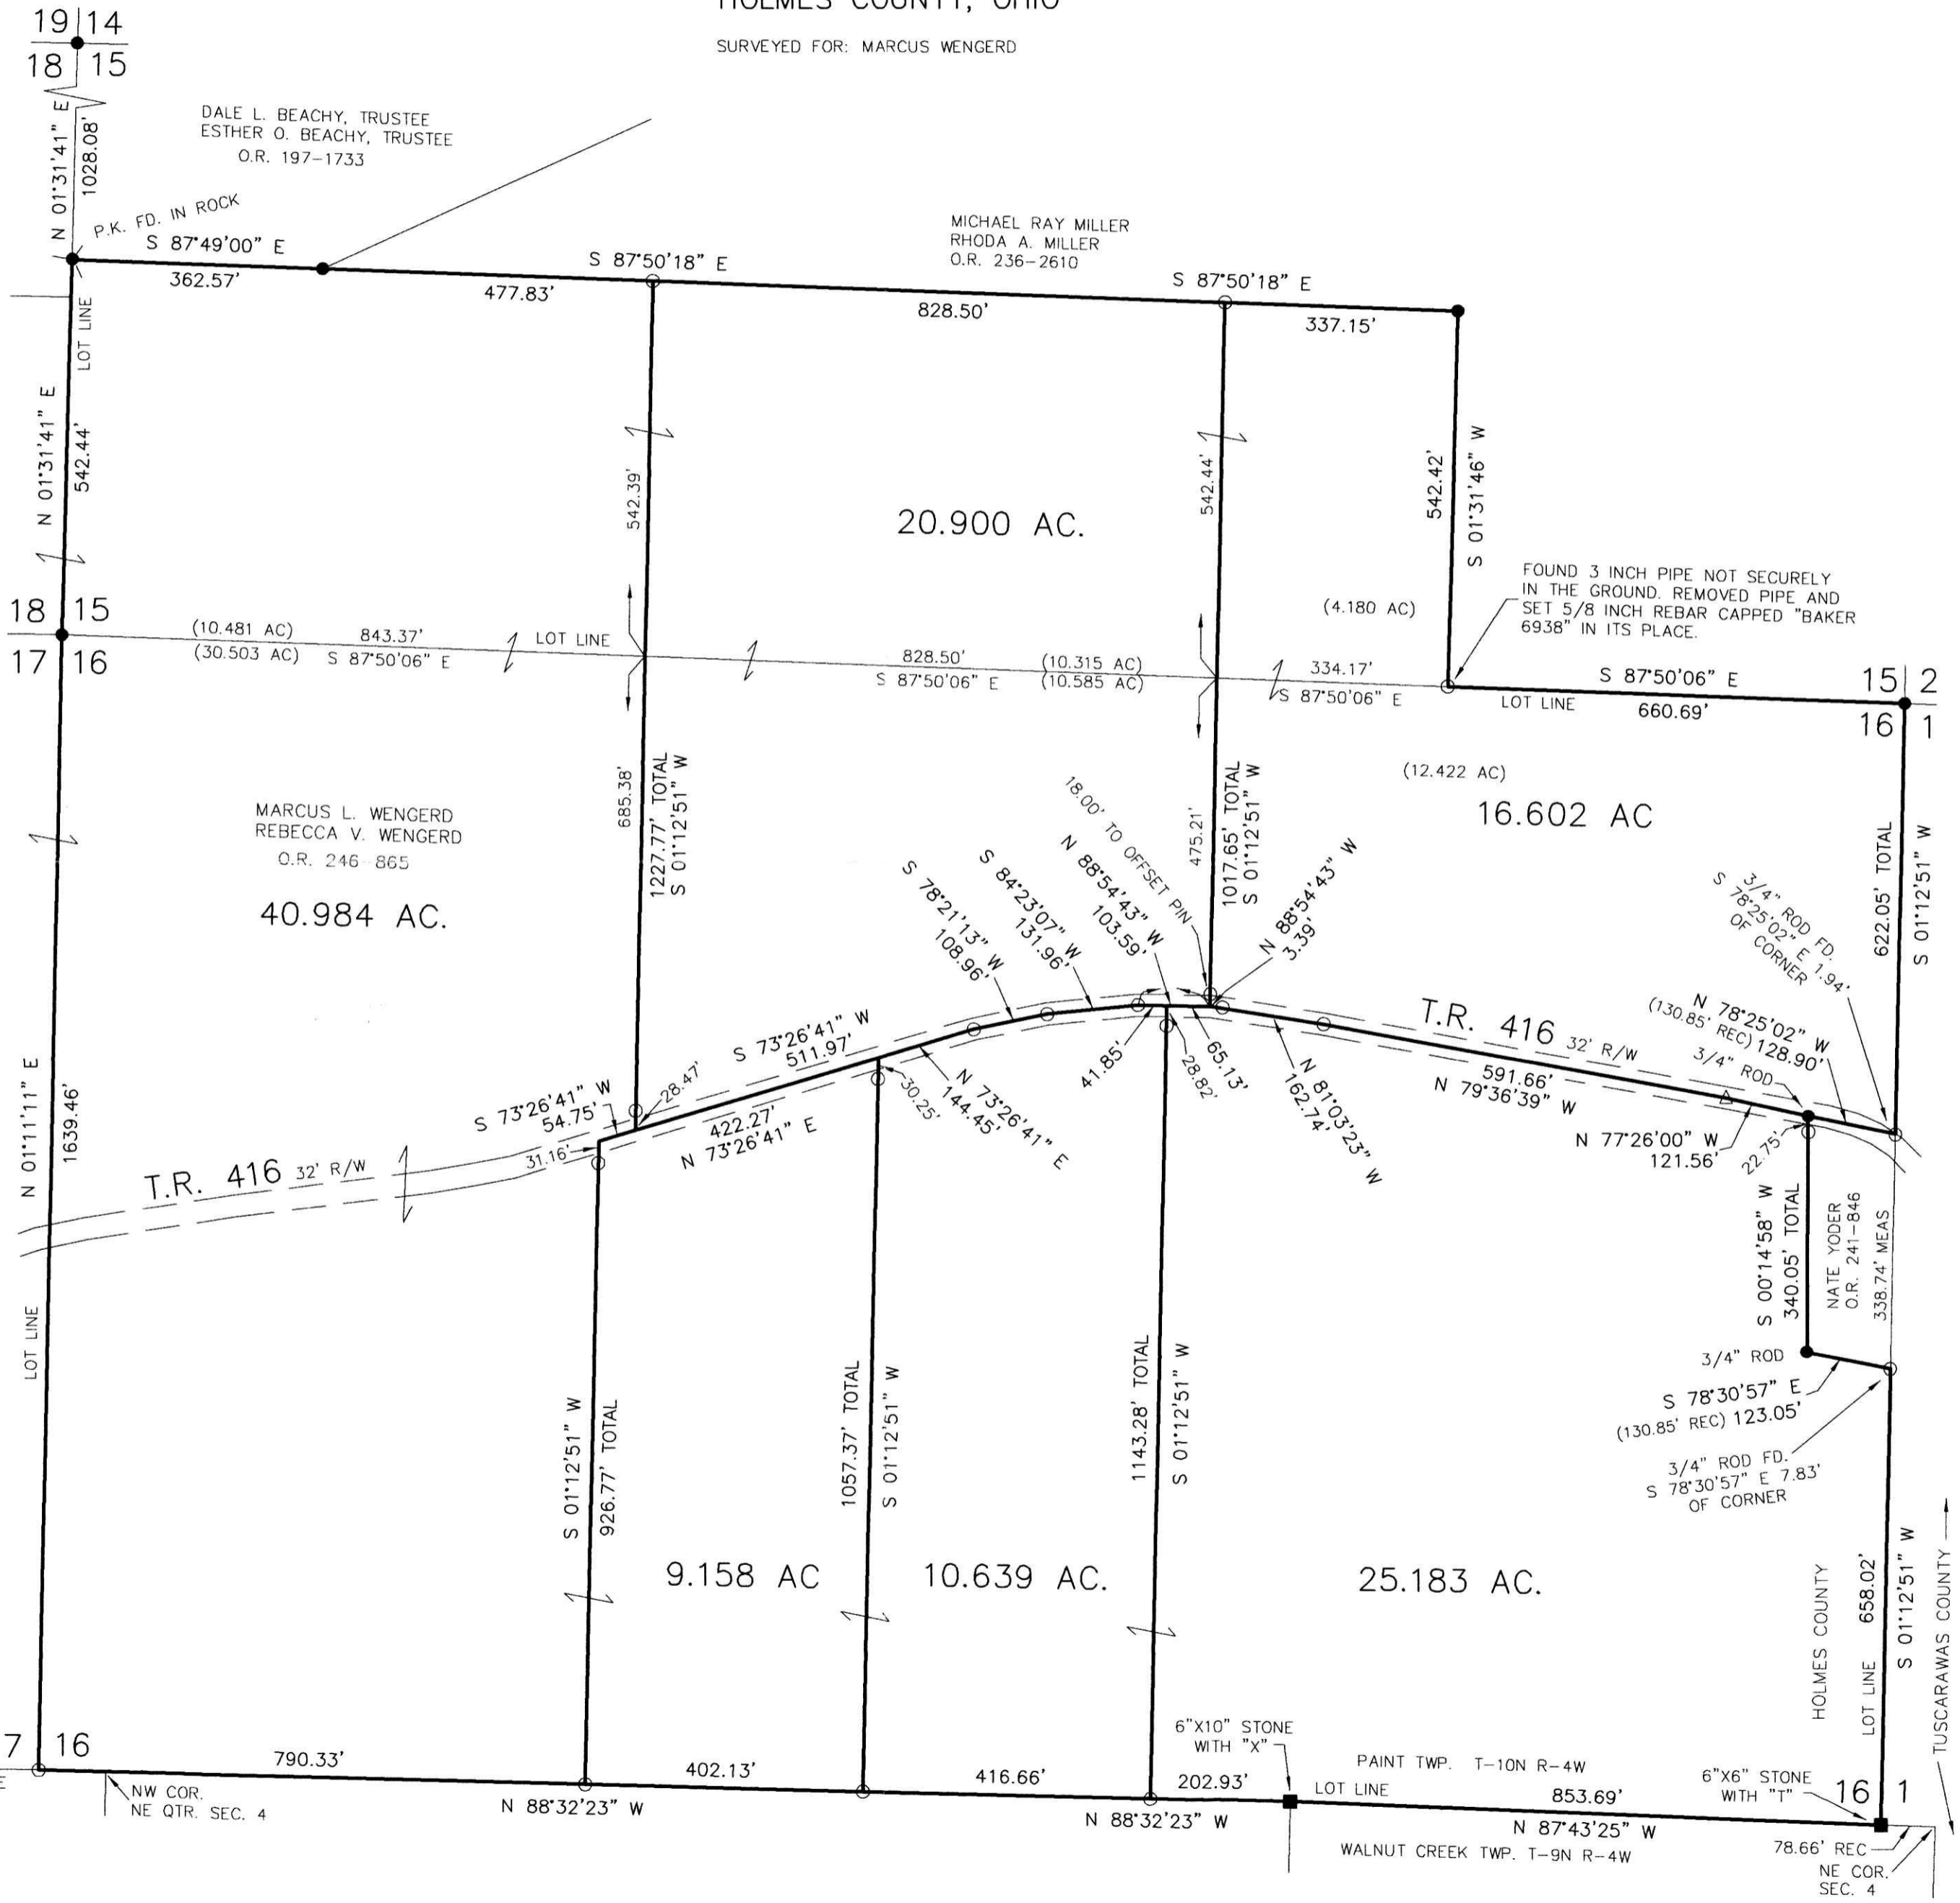

I CERTIFY THIS SURVEY TO BE CORRECT TO THE BEST OF MY KNOWLEDGE.

*ALG*  
 AARON L. GERBER P.S. 8379  
 DATE: SEPT. 10, 2013  
 ALG/CJG  
 FILE NAME: WORK5\S-425-13

DONALD C. BAKER SURVEYING  
 138 N. CLAY STREET  
 MILLERSBURG, OHIO 44654  
 PH. 330-674-4788  
 FAX 330-674-6027  
 EMAIL: bakersurveying@gmail.com



PLAT APPROVED

10/31/2013