


VILLAGE OF WALNUT CREEK  
 PART OF OUTLOT 5  
 WALNUT CREEK TOWNSHIP  
 S.W. QTR. SECTION 20  
 T-9 N; R-5 W  
 HOLMES COUNTY, OHIO

SURVEYED FOR: WALNUT HILLS RETIREMENT  
 COMMUNITIES, INC.

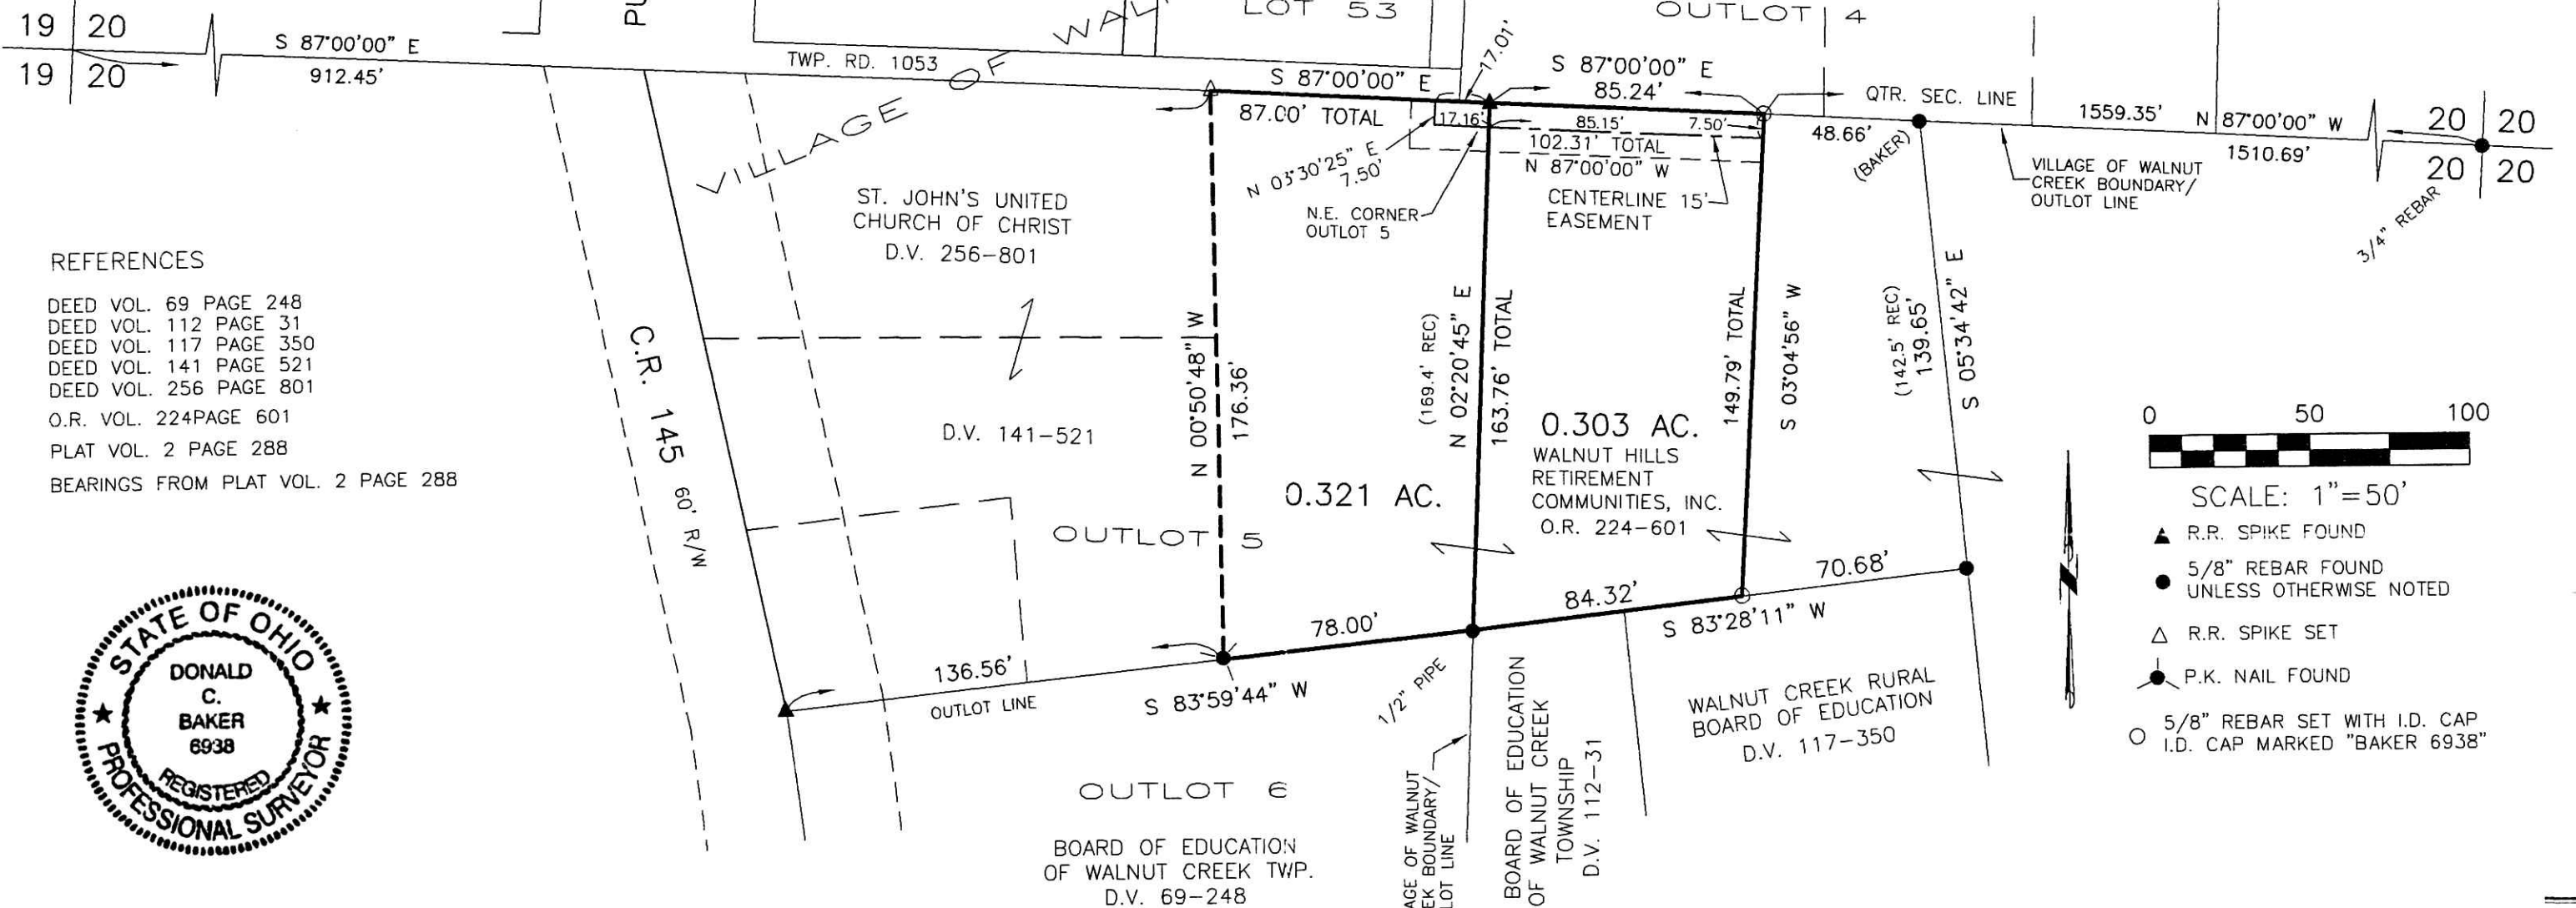

REFERENCES

- DEED VOL. 69 PAGE 248
- DEED VOL. 112 PAGE 31
- DEED VOL. 117 PAGE 350
- DEED VOL. 141 PAGE 521
- DEED VOL. 256 PAGE 801
- O.R. VOL. 224 PAGE 601
- PLAT VOL. 2 PAGE 288
- BEARINGS FROM PLAT VOL. 2 PAGE 288




I CERTIFY THIS SURVEY TO BE CORRECT  
 TO THE BEST OF MY KNOWLEDGE.

*Donald C. Baker*

DONALD C. BAKER P.S. 6938  
 DATE: SEPT. 26, 2013  
 KES-DAN  
 FILE NAME: WORK4\S-429-13



DONALD C. BAKER SURVEYING  
 138 N. CLAY STREET  
 MILLERSBURG, OHIO 44654  
 PH. 330-674-4788  
 FAX 330-674-6027

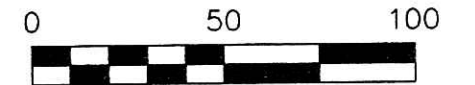

SCALE: 1" = 50'

- ▲ R.R. SPIKE FOUND
- 5/8" REBAR FOUND UNLESS OTHERWISE NOTED
- △ R.R. SPIKE SET
- P.K. NAIL FOUND
- 5/8" REBAR SET WITH I.D. CAP I.D. CAP MARKED "BAKER 6938"

PLAT APPROVED

*11/8/2013*

