


- ▲ R.R. SPIKE FOUND
- 5/8" REBAR FOUND UNLESS OTHERWISE NOTED
- 5/8" REBAR SET WITH I.D. CAP I.D. CAP MARKED "BAKER 6938"

BERLIN TOWNSHIP
 N.W. QTR. SECTION 14
 T-9 N; R-5 W
 HOLMES COUNTY, OHIO
 SURVEYED FOR: HENRY MILLER

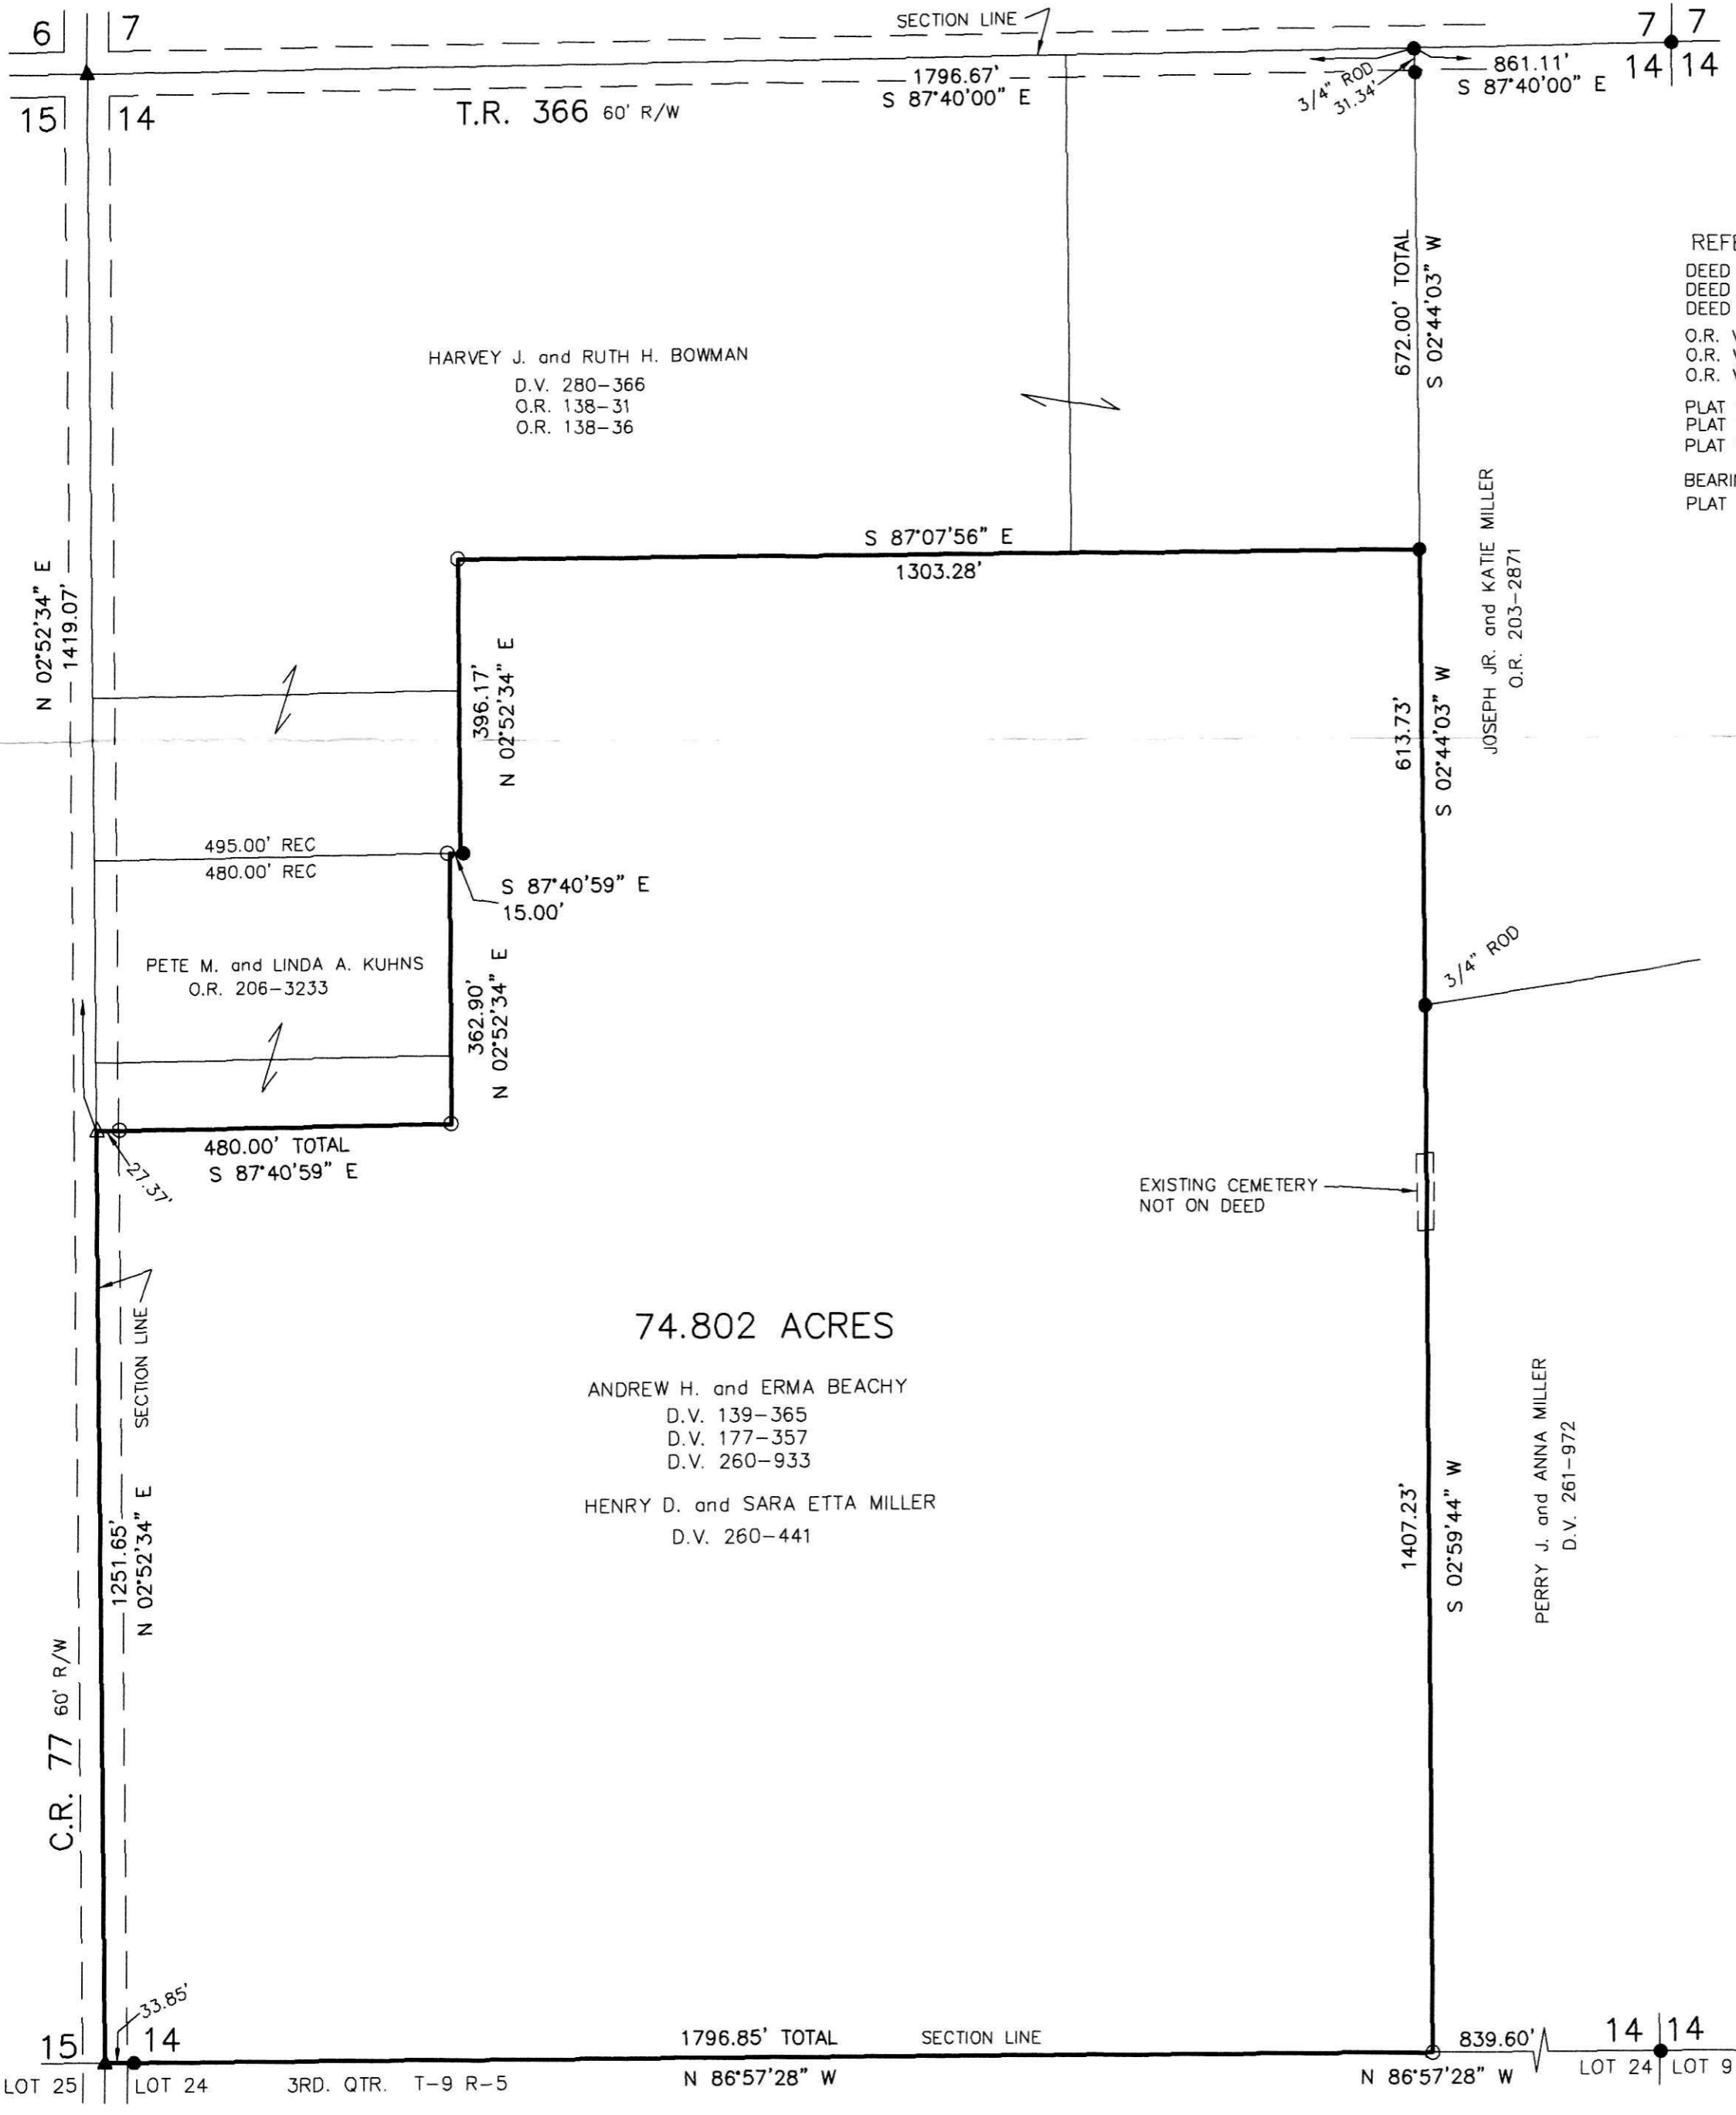

REFERENCES
 DEED VOL. 260 PAGE 441
 DEED VOL. 260 PAGE 933
 DEED VOL. 261 PAGE 972
 O.R. VOL. 138 PAGE 36
 O.R. VOL. 203 PAGE 2871
 O.R. VOL. 206 PAGE 3233
 PLAT VOL. 4 PAGE 4
 PLAT VOL. 14 PAGE 723
 PLAT VOL. 19 PAGE 1284
 BEARINGS FROM
 PLAT VOL. 19 PAGE 1284



I CERTIFY THIS SURVEY TO BE CORRECT TO THE BEST OF MY KNOWLEDGE.
 A.L.G.
 AARON L. GERBER P.S. 8379
 DATE: OCTOBER 28, 2013
 ALG\CJG
 FILE NAME: WORKS\5-522-13\AG-MD

DONALD C. BAKER SURVEYING
 138 N. CLAY STREET
 MILLERSBURG, OHIO 44654
 PH. 330-674-4788
 FAX 330-674-6027
 EMAIL: bakersurveying@gmail.com

PLAT APPROVED
 11/13/2013