

0 100 200



SCALE: 1"=100'

- ▲ R.R. SPIKE FOUND
- 5/8" REBAR FOUND  
UNLESS OTHERWISE NOTED
- △ R.R. SPIKE SET
- 5/8" REBAR SET WITH I.D. CAP  
I.D. CAP MARKED "BAKER 6938"

REFERENCES

DEED VOL. 229 PAGE 554  
 DEED VOL. 211 PAGE 727  
 DEED VOL. 218 PAGE 864  
 PLAT VOL. 3 PAGE 9-B  
 PLAT VOL. 10 PAGE 75  
 PLAT VOL. 19 PAGE 1372  
 BEARINGS FROM  
 PLAT VOL. 19 PAGE 1372



I CERTIFY THIS SURVEY TO BE CORRECT  
TO THE BEST OF MY KNOWLEDGE.

*Donald C. Baker*

DONALD C. BAKER P.S. 6938


DATE: OCT. 11, 2013

FDB\KES

FILE NAME: WORK4\S-428-13

BERLIN TOWNSHIP  
 4TH. QTR., LOT 2  
 T-9 N; R-6 W  
 HOLMES COUNTY, OHIO

SURVEYED FOR: ALBERT TROYER

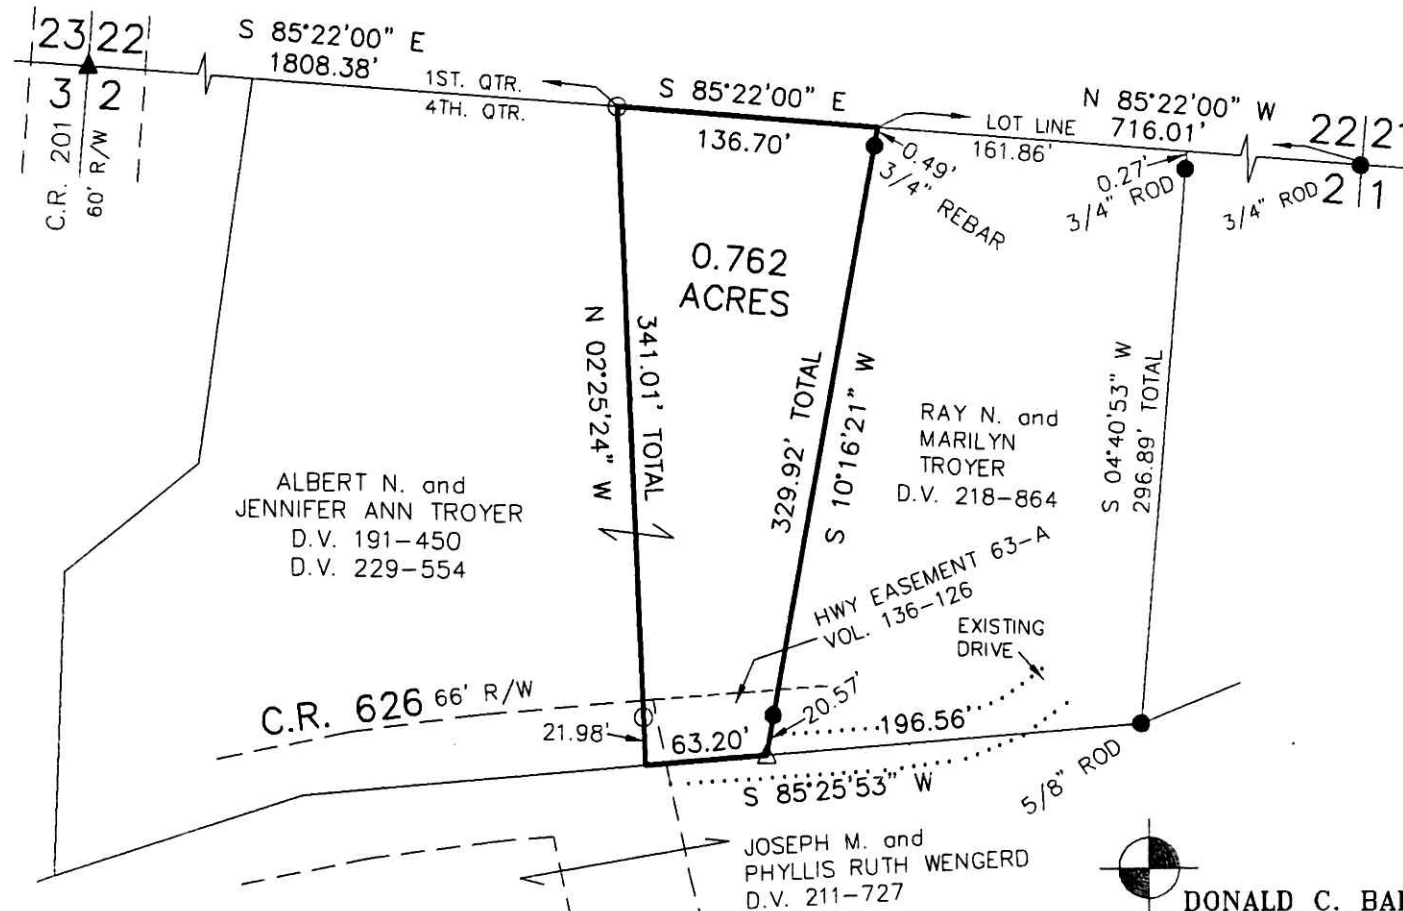

PLAT APPROVED

11-1-2013 *AK*

DONALD C. BAKER SURVEYING  
 138 N. CLAY STREET  
 MILLERSBURG, OHIO 44654  
 PH. 330-674-4788  
 FAX 330-674-6027

