

ORV 247 page 3609

CLARK TOWNSHIP  
N.E. QTR. SECTION 24  
T-8 N; R-5 W  
HOLMES COUNTY, OHIO

SURVEYED FOR: MAHLON HERSHBERGER




I CERTIFY THIS SURVEY TO BE CORRECT  
TO THE BEST OF MY KNOWLEDGE.

*Donald C. Baker*  
DONALD C. BAKER P.S. 6938

DATE: OCT. 31, 2013  
KES\FDB  
FILE NAME: WORK4\S-431-13  
#534-13

PLAT APPROVED

11/20/2013

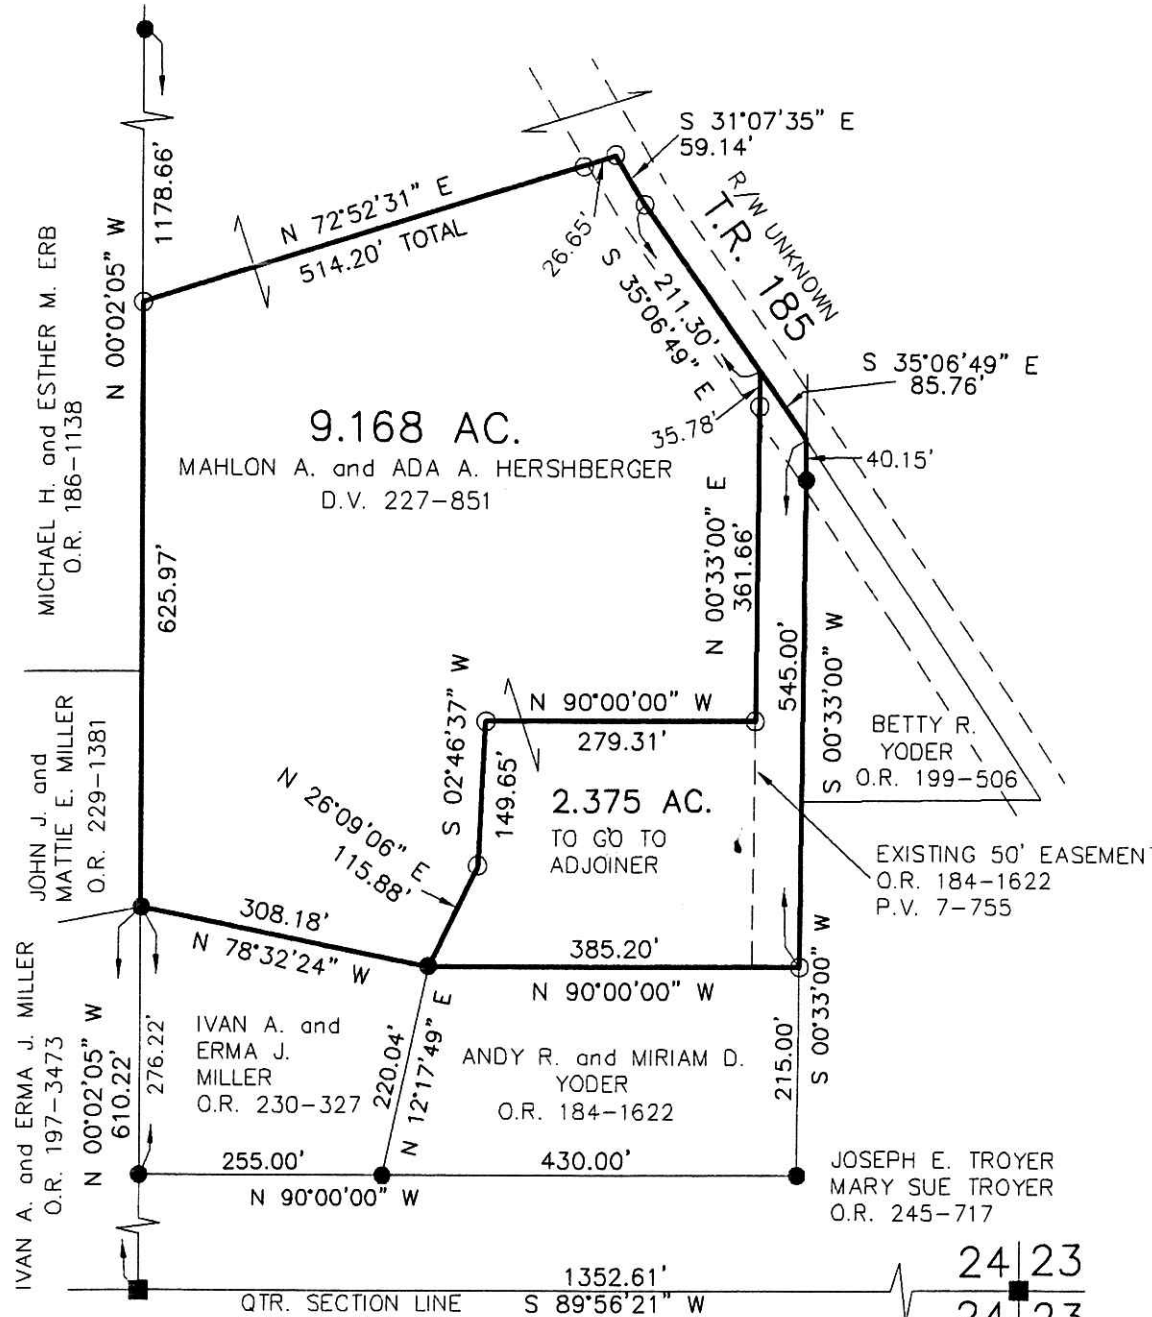

0 200 400



SCALE: 1"=200'

- STONE FOUND
- 5/8" REBAR FOUND UNLESS OTHERWISE NOTED
- 5/8" REBAR SET WITH I.D. CAP I.D. CAP MARKED "BAKER 6938"

REFERENCES

- DEED VOL. 227 PAGE 851
- O.R. VOL. 184 PAGE 1622
- O.R. VOL. 230 PAGE 327
- PLAT VOL. 7 PAGE 755
- PLAT VOL. 19 PAGE 613
- PLAT VOL. 19 PAGE 1064
- PLAT VOL. 19 PAGE 1960
- PLAT VOL. 19 PAGE 1111
- BEARINGS FROM PLAT VOL. 19 PAGE 1111

APPROVED FOR TRANSFER ONLY  
NO SUBDIVISION PLAT REQUIRED

(O.R.C. 711.001 & 711.131)

Lot(s) not for building unless approved by Board of Health.



HOLMES CO. PLANNING COMMISSION

By *[Signature]* Date *11/27/13*



DONALD C. BAKER SURVEYING  
138 N. CLAY STREET  
MILLERSBURG, OHIO 44654  
PH. 330-674-4788  
FAX 330-674-6027

24|23  
24|23