

201400086894

B: 19 P: 2406

FILED FOR RECORD IN

HOLMES COUNTY, OH

ANITA HALL, COUNTY RECORDER

01/10/2014 10:13 AM

SMALL PLAT: 10.00

PAGES: 1

ORV 247 PGS 4240, 4243, 4246

PRAIRIE TOWNSHIP  
3RD. QTR., LOT 9  
T-10 N; R-6 W  
HOLMES COUNTY, OHIO

SURVEYED FOR: LESTER MILLER


REFERENCES

DEED VOL. 216 PAGE 931  
DEED VOL. 264 PAGE 247  
O.R. VOL. 9 PAGE 208  
O.R. VOL. 11 PAGE 413  
PLAT VOL. 7 PAGE 186  
PLAT VOL. 16 PAGE 137  
PLAT VOL. 16 PAGE 729  
PLAT VOL. 17 PAGE 140  
PLAT VOL. 16 PAGE 147

BEARINGS FROM  
PLAT VOL. 16 PAGE 147



DONALD C. BAKER SURVEYING  
138 N. CLAY STREET  
MILLERSBURG, OHIO 44654  
PH. 330-674-4788  
FAX 330-674-6027

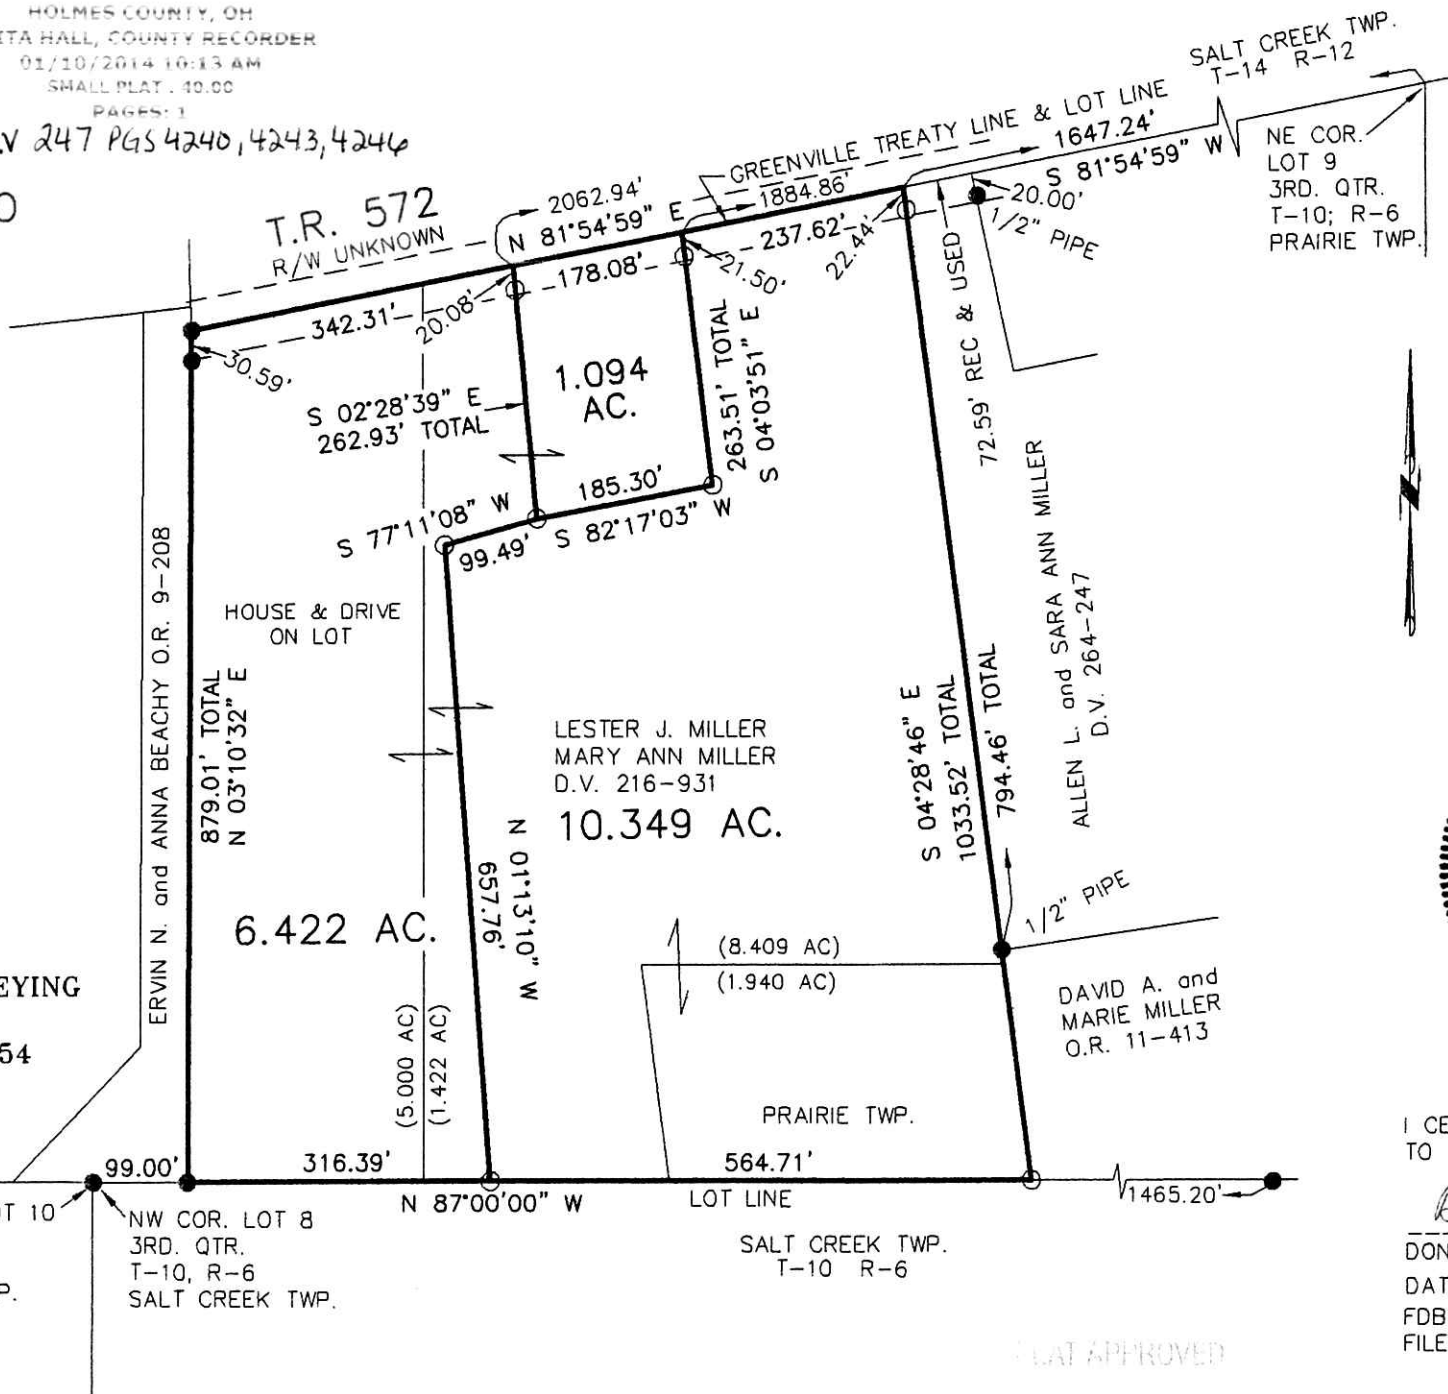

APPROVED FOR TRANSFER ONLY  
NO SUBDIVISION PLAT REQUIRED  
(O.R.C. 711.001 & 711.131)  
Lot(s) not for building unless  
approved by Board of Health.  
**HCPC**  
HOLMES CO. PLANNING COMMISSION  
By          Date 1/3/14



SCALE: 1"=200'

- 5/8" REBAR FOUND  
UNLESS OTHERWISE NOTED
- 5/8" REBAR SET WITH I.D. CAP  
I.D. CAP MARKED "BAKER 6938"



I CERTIFY THIS SURVEY TO BE CORRECT  
TO THE BEST OF MY KNOWLEDGE.

*Donald C Baker*

DONALD C. BAKER P.S. 6938

DATE: NOV. 21, 2013

FDB/KES

FILE NAME: WORK4\S-561-13

PLAT APPROVED

1/6/2014

