

PAINT TOWNSHIP
 4TH. QTR., LOT 18
 T-10 N; R-5 W
 AND PART OF LOT 1
 SEVEN LICK ESTATES (P. 13-172)
 HOLMES COUNTY, OHIO

SURVEYED FOR: OWEN COBLENTZ

8 0 0 3 1 4 4
 Tx:4002154


Additional approval for this and any adjacent properties must be requested and granted prior to any future transfers by deed. Recording of this document does not waive the requirements of local Health District Subdivision Regulations or other governing authorities which may be in effect at the time of any future deed transfer.

HCPC

THIS PLAT ONLY TO BE USED IN CONJUNCTION WITH SEVEN LICK ESTATES, REPLAT OF LOTS 1 & 4 AND ADDITIONAL LANDS FOR TRANSFER TO THE ADJACENT OWNER.

201400087201
 B: 19 P: 2419
 FILED FOR RECORD IN
 HOLMES COUNTY, OH
 ANITA HALL, COUNTY RECORDER
 01/30/2014 10:11 AM
 SMALL PLAT .40.00
 PAGES: 1
 ORV 247 PGS 5793,
 5796 + 5798


APPROVED FOR TRANSFER ONLY
 NO SUBDIVISION PLAT REQUIRED
 (O.R.C. 711.001 & 711.131)
 Lot(s) not for building use
 approved by Board of H
HCPC
 HOLMES CO. PLANNING COMMISSION
 By: [Signature] Date: 1/29/14

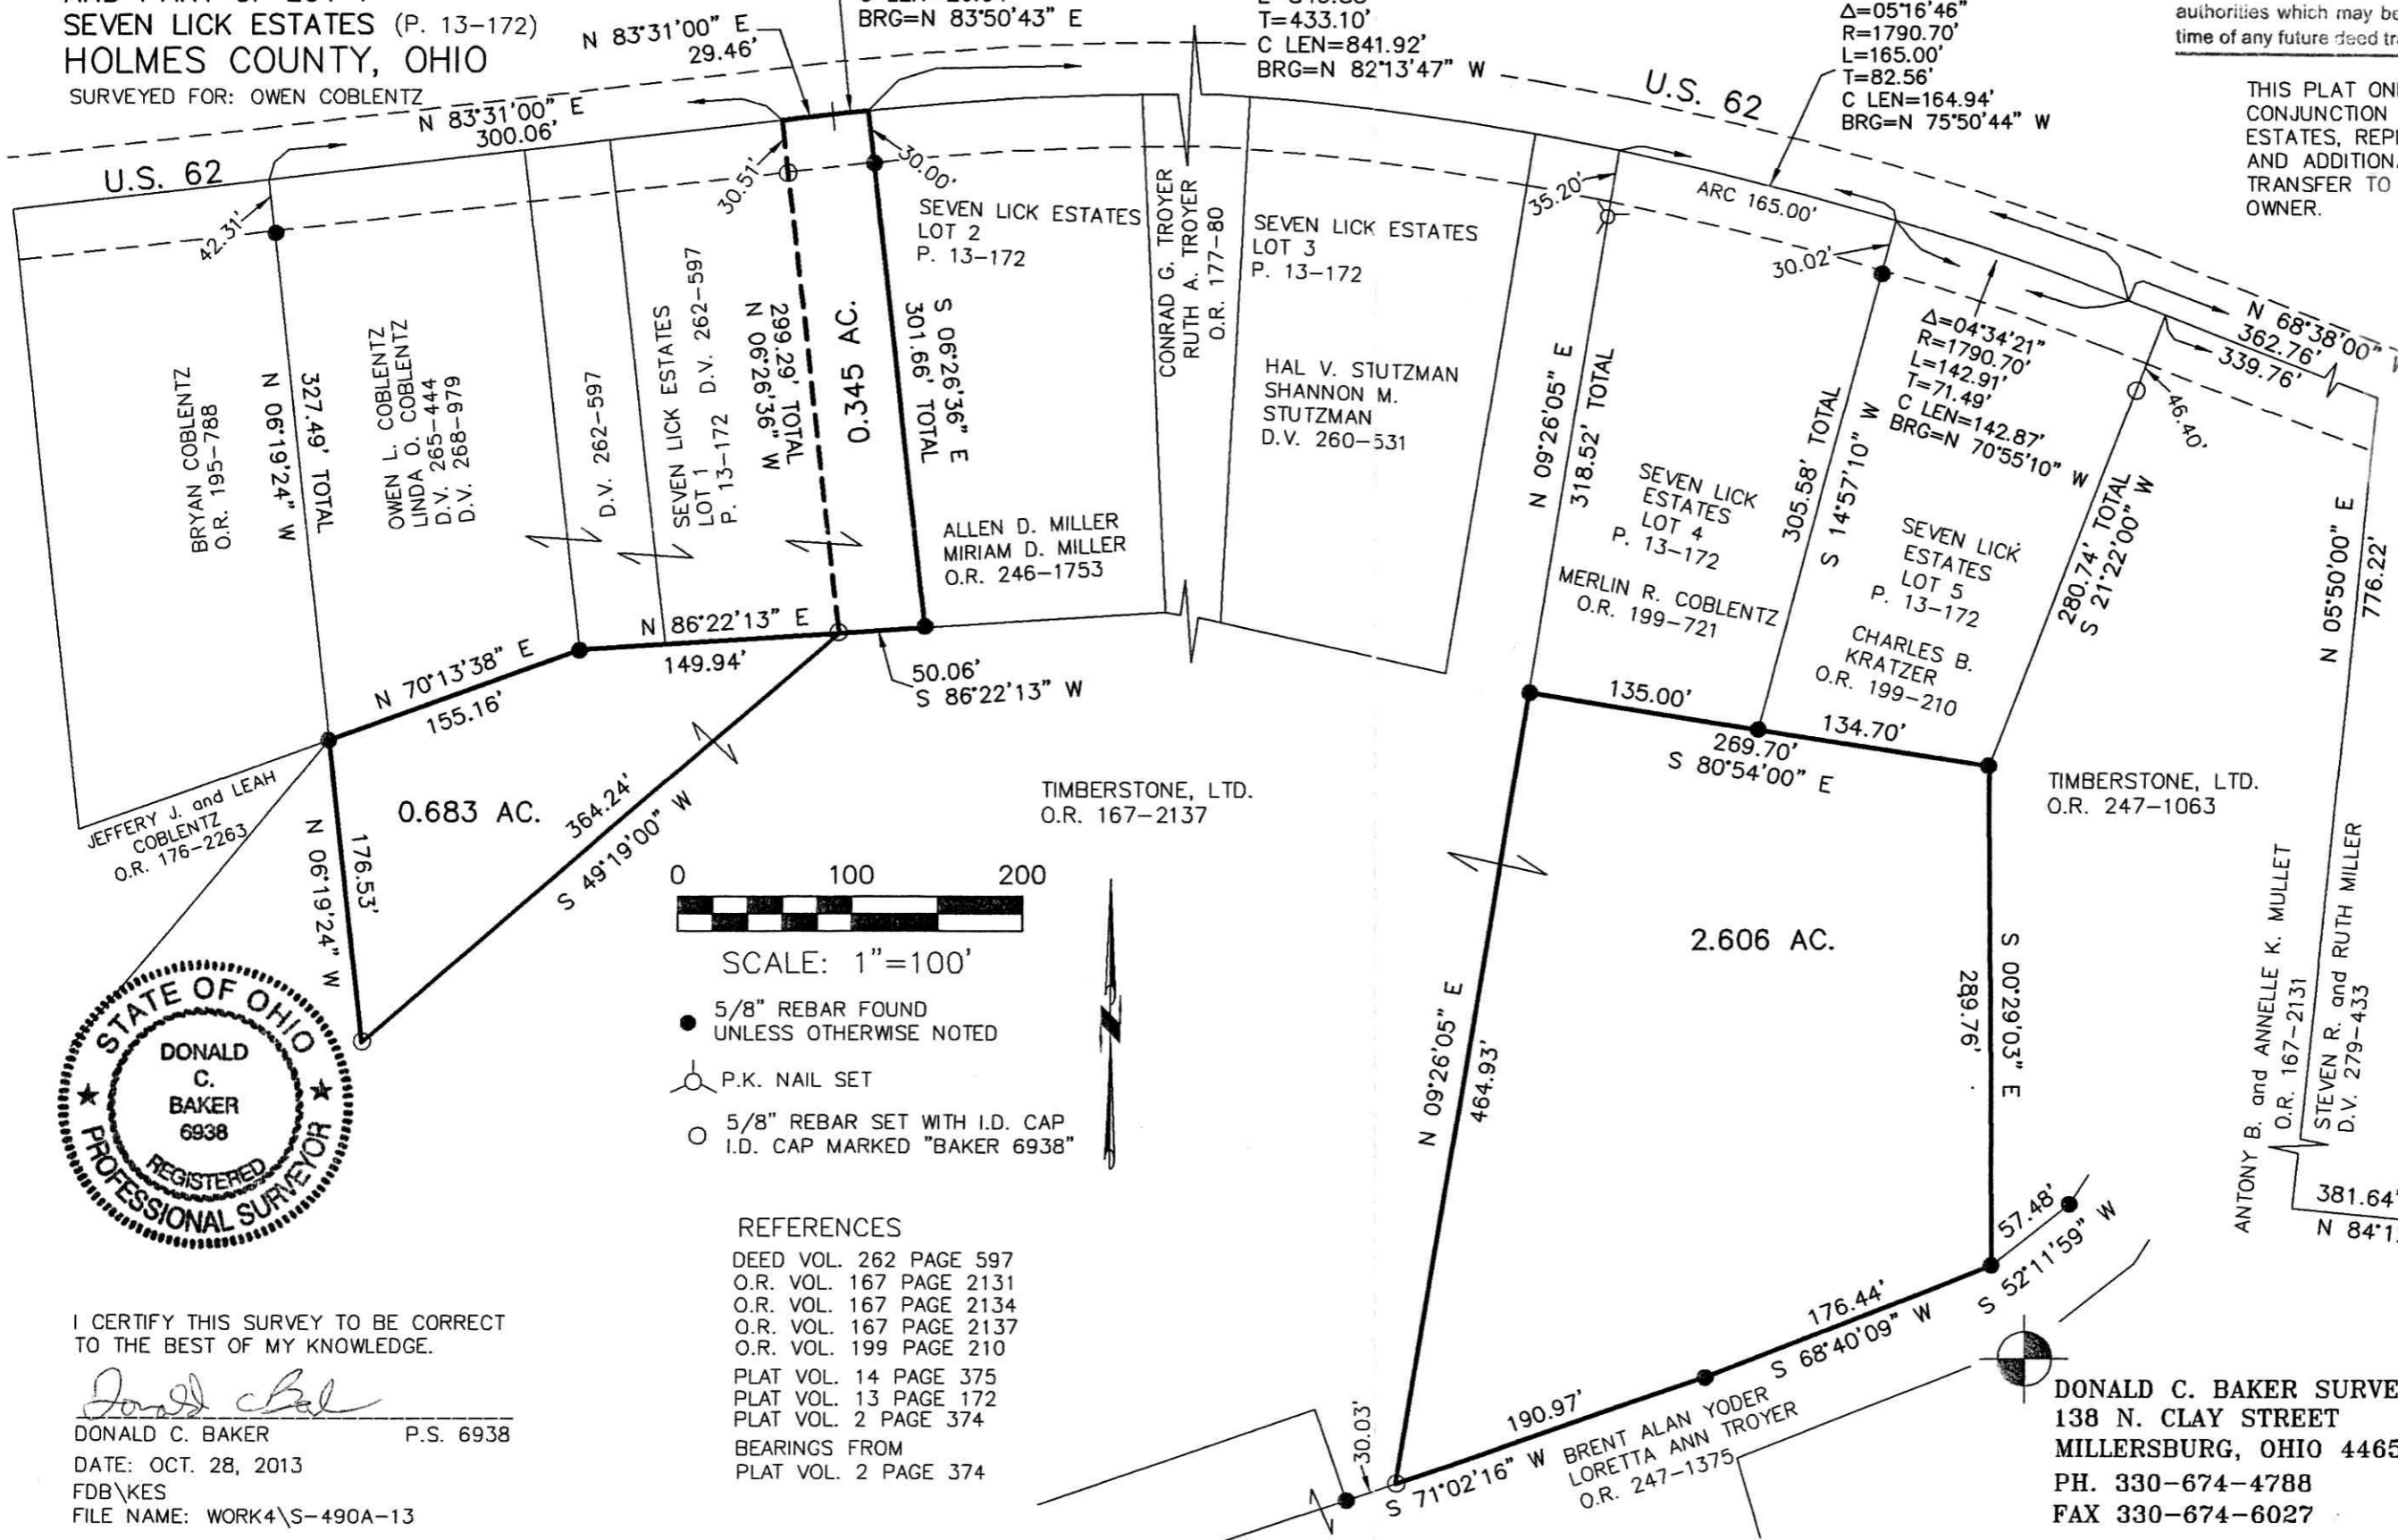

I CERTIFY THIS SURVEY TO BE CORRECT TO THE BEST OF MY KNOWLEDGE.

Donald C. Baker
 DONALD C. BAKER P.S. 6938
 DATE: OCT. 28, 2013
 FDB\KES
 FILE NAME: WORK4\S-490A-13

REFERENCES
 DEED VOL. 262 PAGE 597
 O.R. VOL. 167 PAGE 2131
 O.R. VOL. 167 PAGE 2134
 O.R. VOL. 167 PAGE 2137
 O.R. VOL. 199 PAGE 210
 PLAT VOL. 14 PAGE 375
 PLAT VOL. 13 PAGE 172
 PLAT VOL. 2 PAGE 374
 BEARINGS FROM
 PLAT VOL. 2 PAGE 374

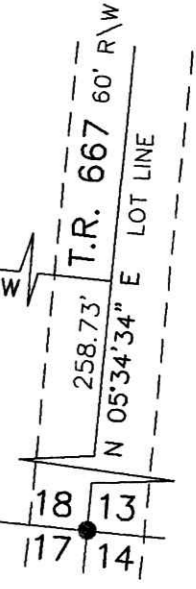

PLAT APPROVED
 1/23/2014