



- ✕ SPIKE FOUND
- 5/8" REBAR W/ I.D. CAP FOUND 'SHAMP'
- ✕ MONUMENT SPIKE SET
- 5/8" REBAR SET WITH I.D. CAP MARKED SJL INC

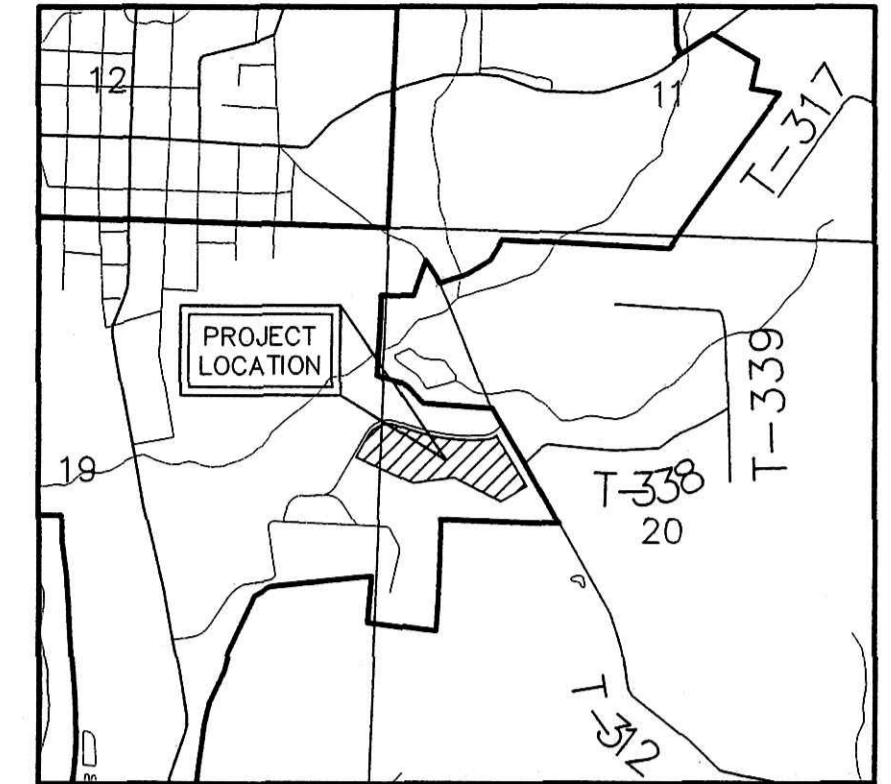

LOCATION MAP

201406087340
 B: 19 P: 2426
 FILED FOR RECORD IN
 HOLMES COUNTY, OH
 ANITA HALL, COUNTY RECORDER
 02/10/2014 1:15 PM
 PLAT NO. 45-20
 PAGES: 2
 ORV 247 PG 6518

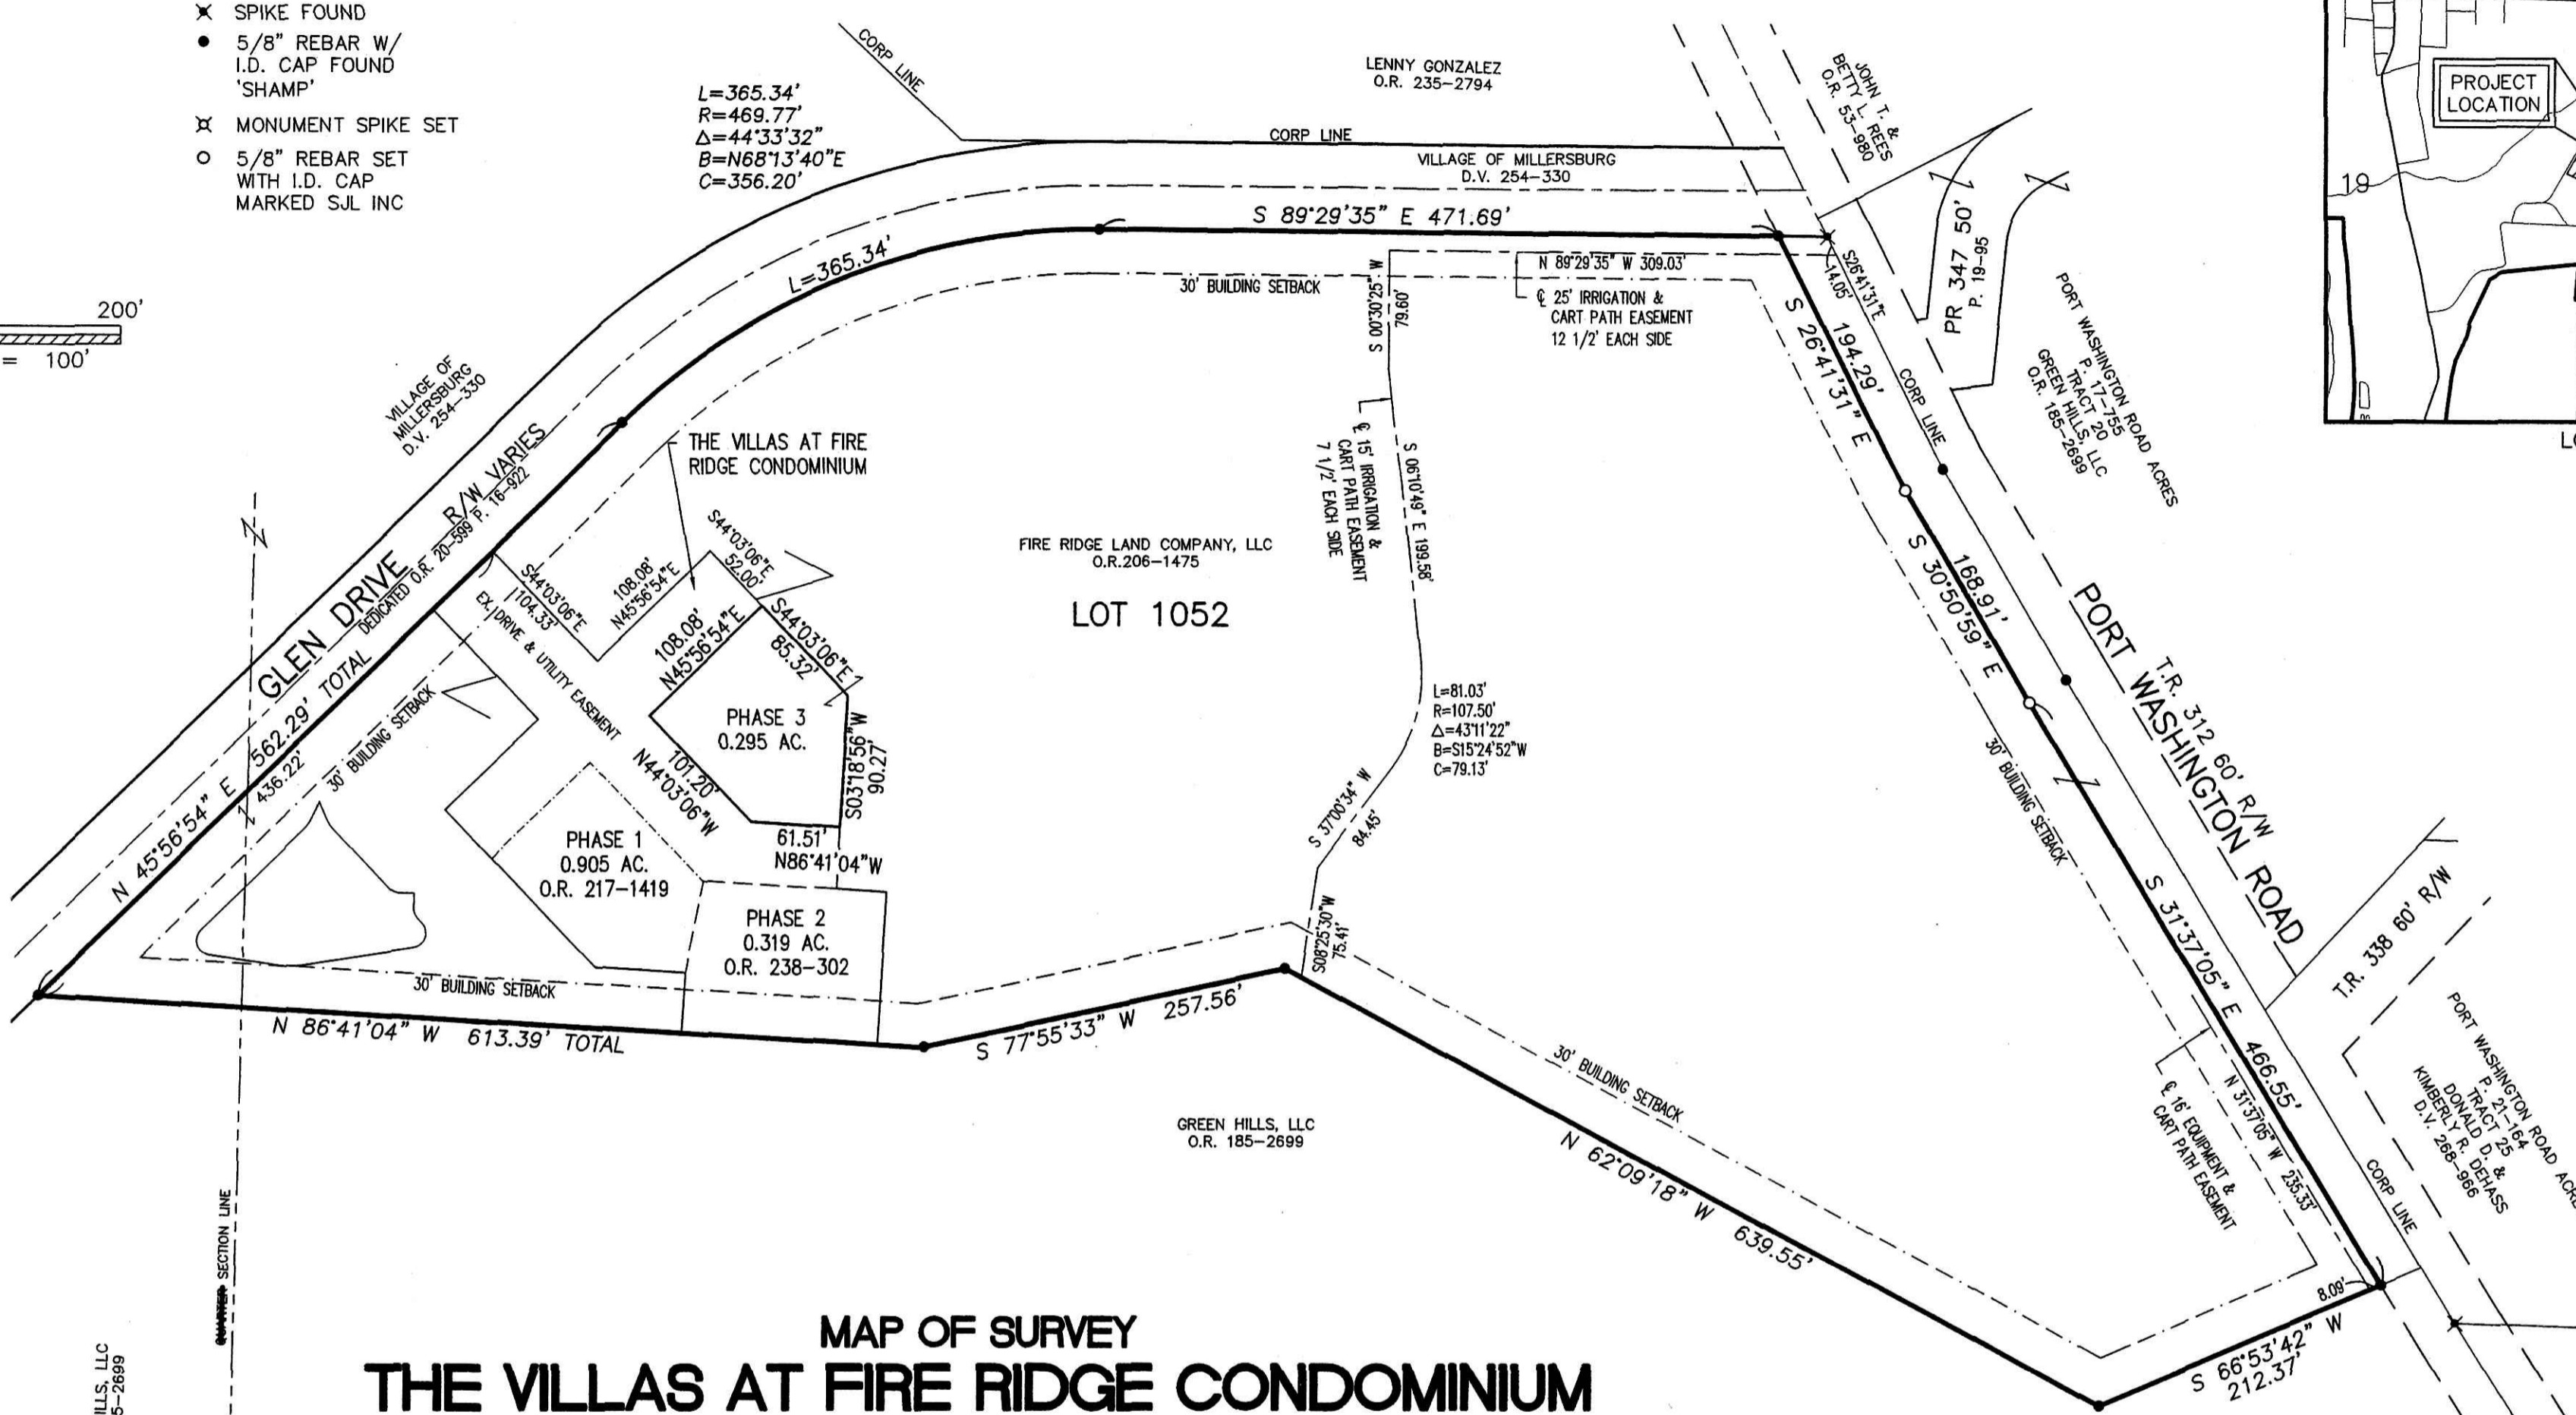

MAP OF SURVEY
THE VILLAS AT FIRE RIDGE CONDOMINIUM
PHASE 3
 PART OF LOT 1052
 VILLAS AT FIRE RIDGE ALLOTMENT
 PLAT VOL. 19: PG. 1665
VILLAGE OF MILLERSBURG
 HOLMES COUNTY, OHIO

GREEN HILLS, LLC
 O.R. 185-2699

19 20
 19 20

Village of Millersburg
LOT SPLIT APPROVED
FOR TRANSFER TO ADJOINER ONLY
 By: *[Signature]*
 On: *[Date]*

REFERENCE SURVEY
 Survey of a 16.172 AC. parcel by Jim Shamp of Heartland Surveying, Inc.

TRANSFER NOT NECESSARY
 DATE February 10, 2014
 AUDITOR Jackie McCreary

PLAT APPROVED
 2-7-2014 *[Signature]*

SURVEYOR'S DECLARATION: I declare that this plan was prepared from an actual survey. That the same shows graphically, insofar as possible, the location of the boundaries, the layout, location and dimensions of units and of the buildings, the location and layout of limited common elements and facilities, the location and layout of common elements and facilities, and the location of appurtenant easements, if any.



[Signature] 9-16-13
 Mark E. Purdy, P.S. 7307 Date

SHAFFER, JOHNSTON, LICHTENWALTER & ASSOCIATES, INC.
 Consulting Engineers & Surveyors
 3477 Commerce Parkway, Suite C
 Wooster, Ohio 44691
 TEL (330) 345-6377 FAX (330) 345-6725 EMAIL sjl@sjl-inc.com

DRAWN C. Falt	CHECKED	1" SCALE = 100'	DATE 09/09/13
DWG NO: EW-2332BC		JOB NO: EW-2332BC	
SHEET 1 OF 3			