

0 100 200



SCALE: 1"=100'

- 5/8" REBAR FOUND UNLESS OTHERWISE NOTED
- 5/8" REBAR SET WITH I.D. CAP I.D. CAP MARKED "BAKER 6938"



KNOX TOWNSHIP  
N.W. QTR. SECTION 19  
T-17 N; R-14 W  
HOLMES COUNTY, OHIO

SURVEYED FOR: DONALD D. IMMEL

REFERENCES

- O.R. VOL. 185 PAGE 940
- O.R. VOL. 3 PAGE 80
- PLAT VOL. 11 PAGE 21
- PLAT VOL. 19 PAGE 610
- BEARINGS FROM PLAT VOL. 19 PAGE 610

201400087820

B: 19 P: 2450

FILED FOR RECORD IN  
HOLMES COUNTY, OH  
ANITA HALL, COUNTY RECORDER

03/17/2014 3:26 PM

SMALL PLAT . 40.00


PAGES: 1

ORV 248 PG 1370

Ⓐ UNKNOWN (CEMETERY)  
SEE O.R. 3 PAGE 80

WASHINGTON TWP.  
T-19 N, R-15 W 13

KNOX TWP.  
T-19 N, R-15 W 24

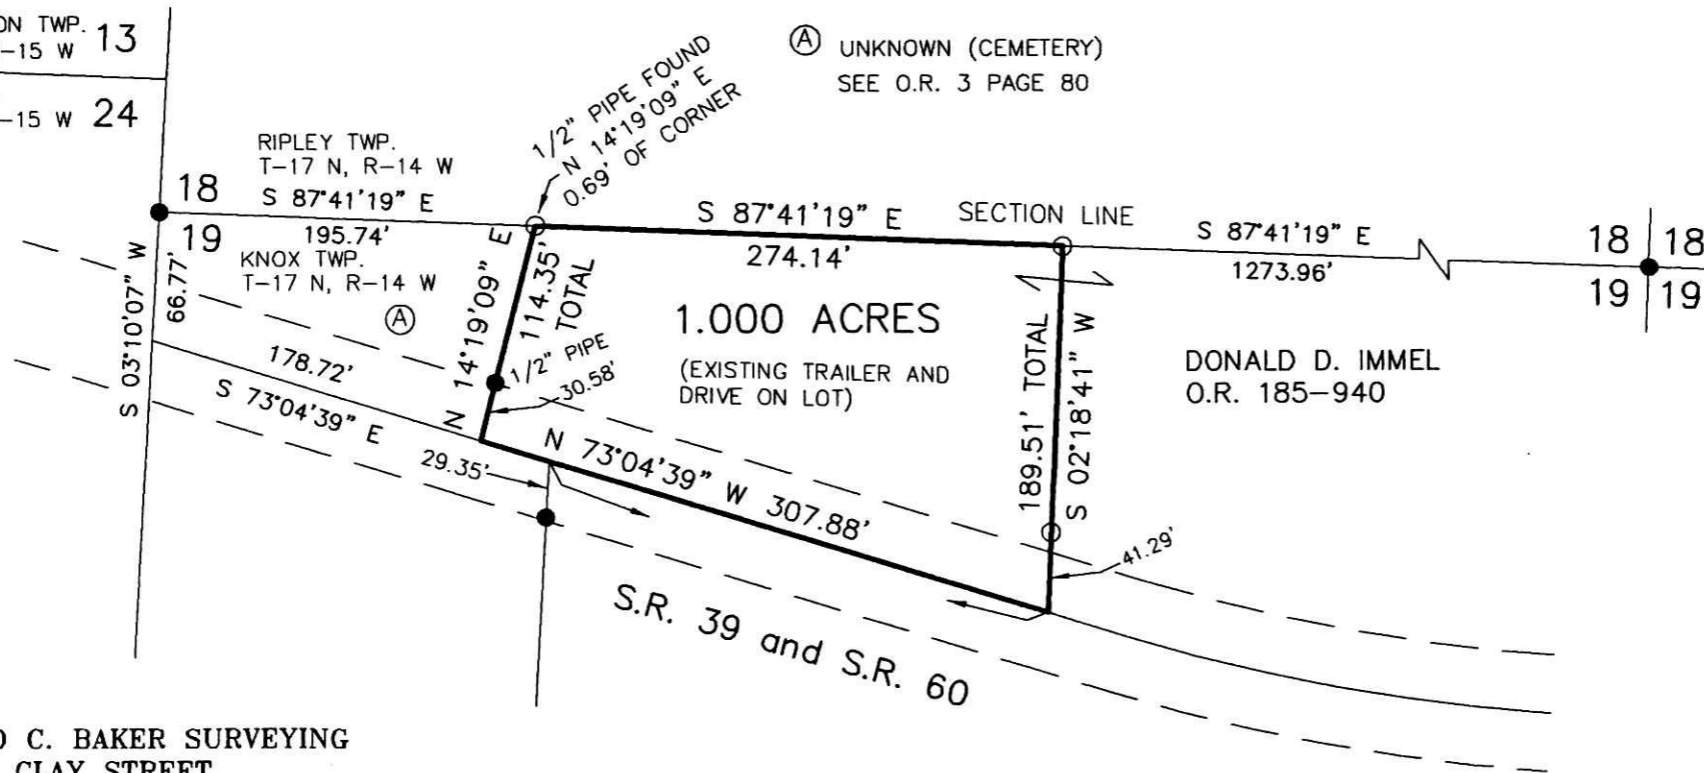

APPROVED FOR TRANSFER ONLY  
NO SUBDIVISION PLAT REQUIRED

(O.R.C. 711.001 & 711.131)  
Lot(s) not for building unless  
approved by Board of Health.



HOLMES CO. PLANNING COMMISSION

By MH Date 3/14/14



I CERTIFY THIS SURVEY TO BE CORRECT TO THE BEST OF MY KNOWLEDGE.

A.L.G.  
AARON L. GERBER P.S. 8379

DATE: FEBRUARY 8, 2012  
ALG\DCB1  
FILE NAME: WORK3-2012\S-56-12\AG-MD

PLAT APPROVED

3/13/2014

DONALD C. BAKER SURVEYING  
138 N. CLAY STREET  
MILLERSBURG, OHIO 44654  
PH. 330-674-4788  
FAX 330-674-6027

