

BERLIN TOWNSHIP  
 4TH. QTR., LOT 4  
 T-9 N; R-6 W  
 HOLMES COUNTY, OHIO

SURVEYED FOR: LLOYD MILLER

REFERENCES

DEED VOL. 280 PAGE 484  
 O.R. VOL. 190 PAGE 3111  
 PLAT VOL. 18 PAGE 108  
 BEARINGS FROM PLAT VOL. 14 PAGE 976

0 200 400




SCALE: 1"=200'

- 5/8" REBAR FOUND UNLESS OTHERWISE NOTED
- 5/8" REBAR SET WITH I.D. CAP I.D. CAP MARKED "BAKER 6938"

201400088048  
 B: 19 P: 2456  
 FILED FOR RECORD IN  
 HOLMES COUNTY, OH  
 ANITA HALL, COUNTY RECORDER  
 04/04/2014 12:09 PM  
 SMALL PLAT . 40.00  
 PAGES: 1  
 ORV 248 Pg 2581

Ⓐ ADEN B. and MARY J. RABER 1\2  
 ELVIN B. COBLENTZ 1\2  
 D.V. 280-484

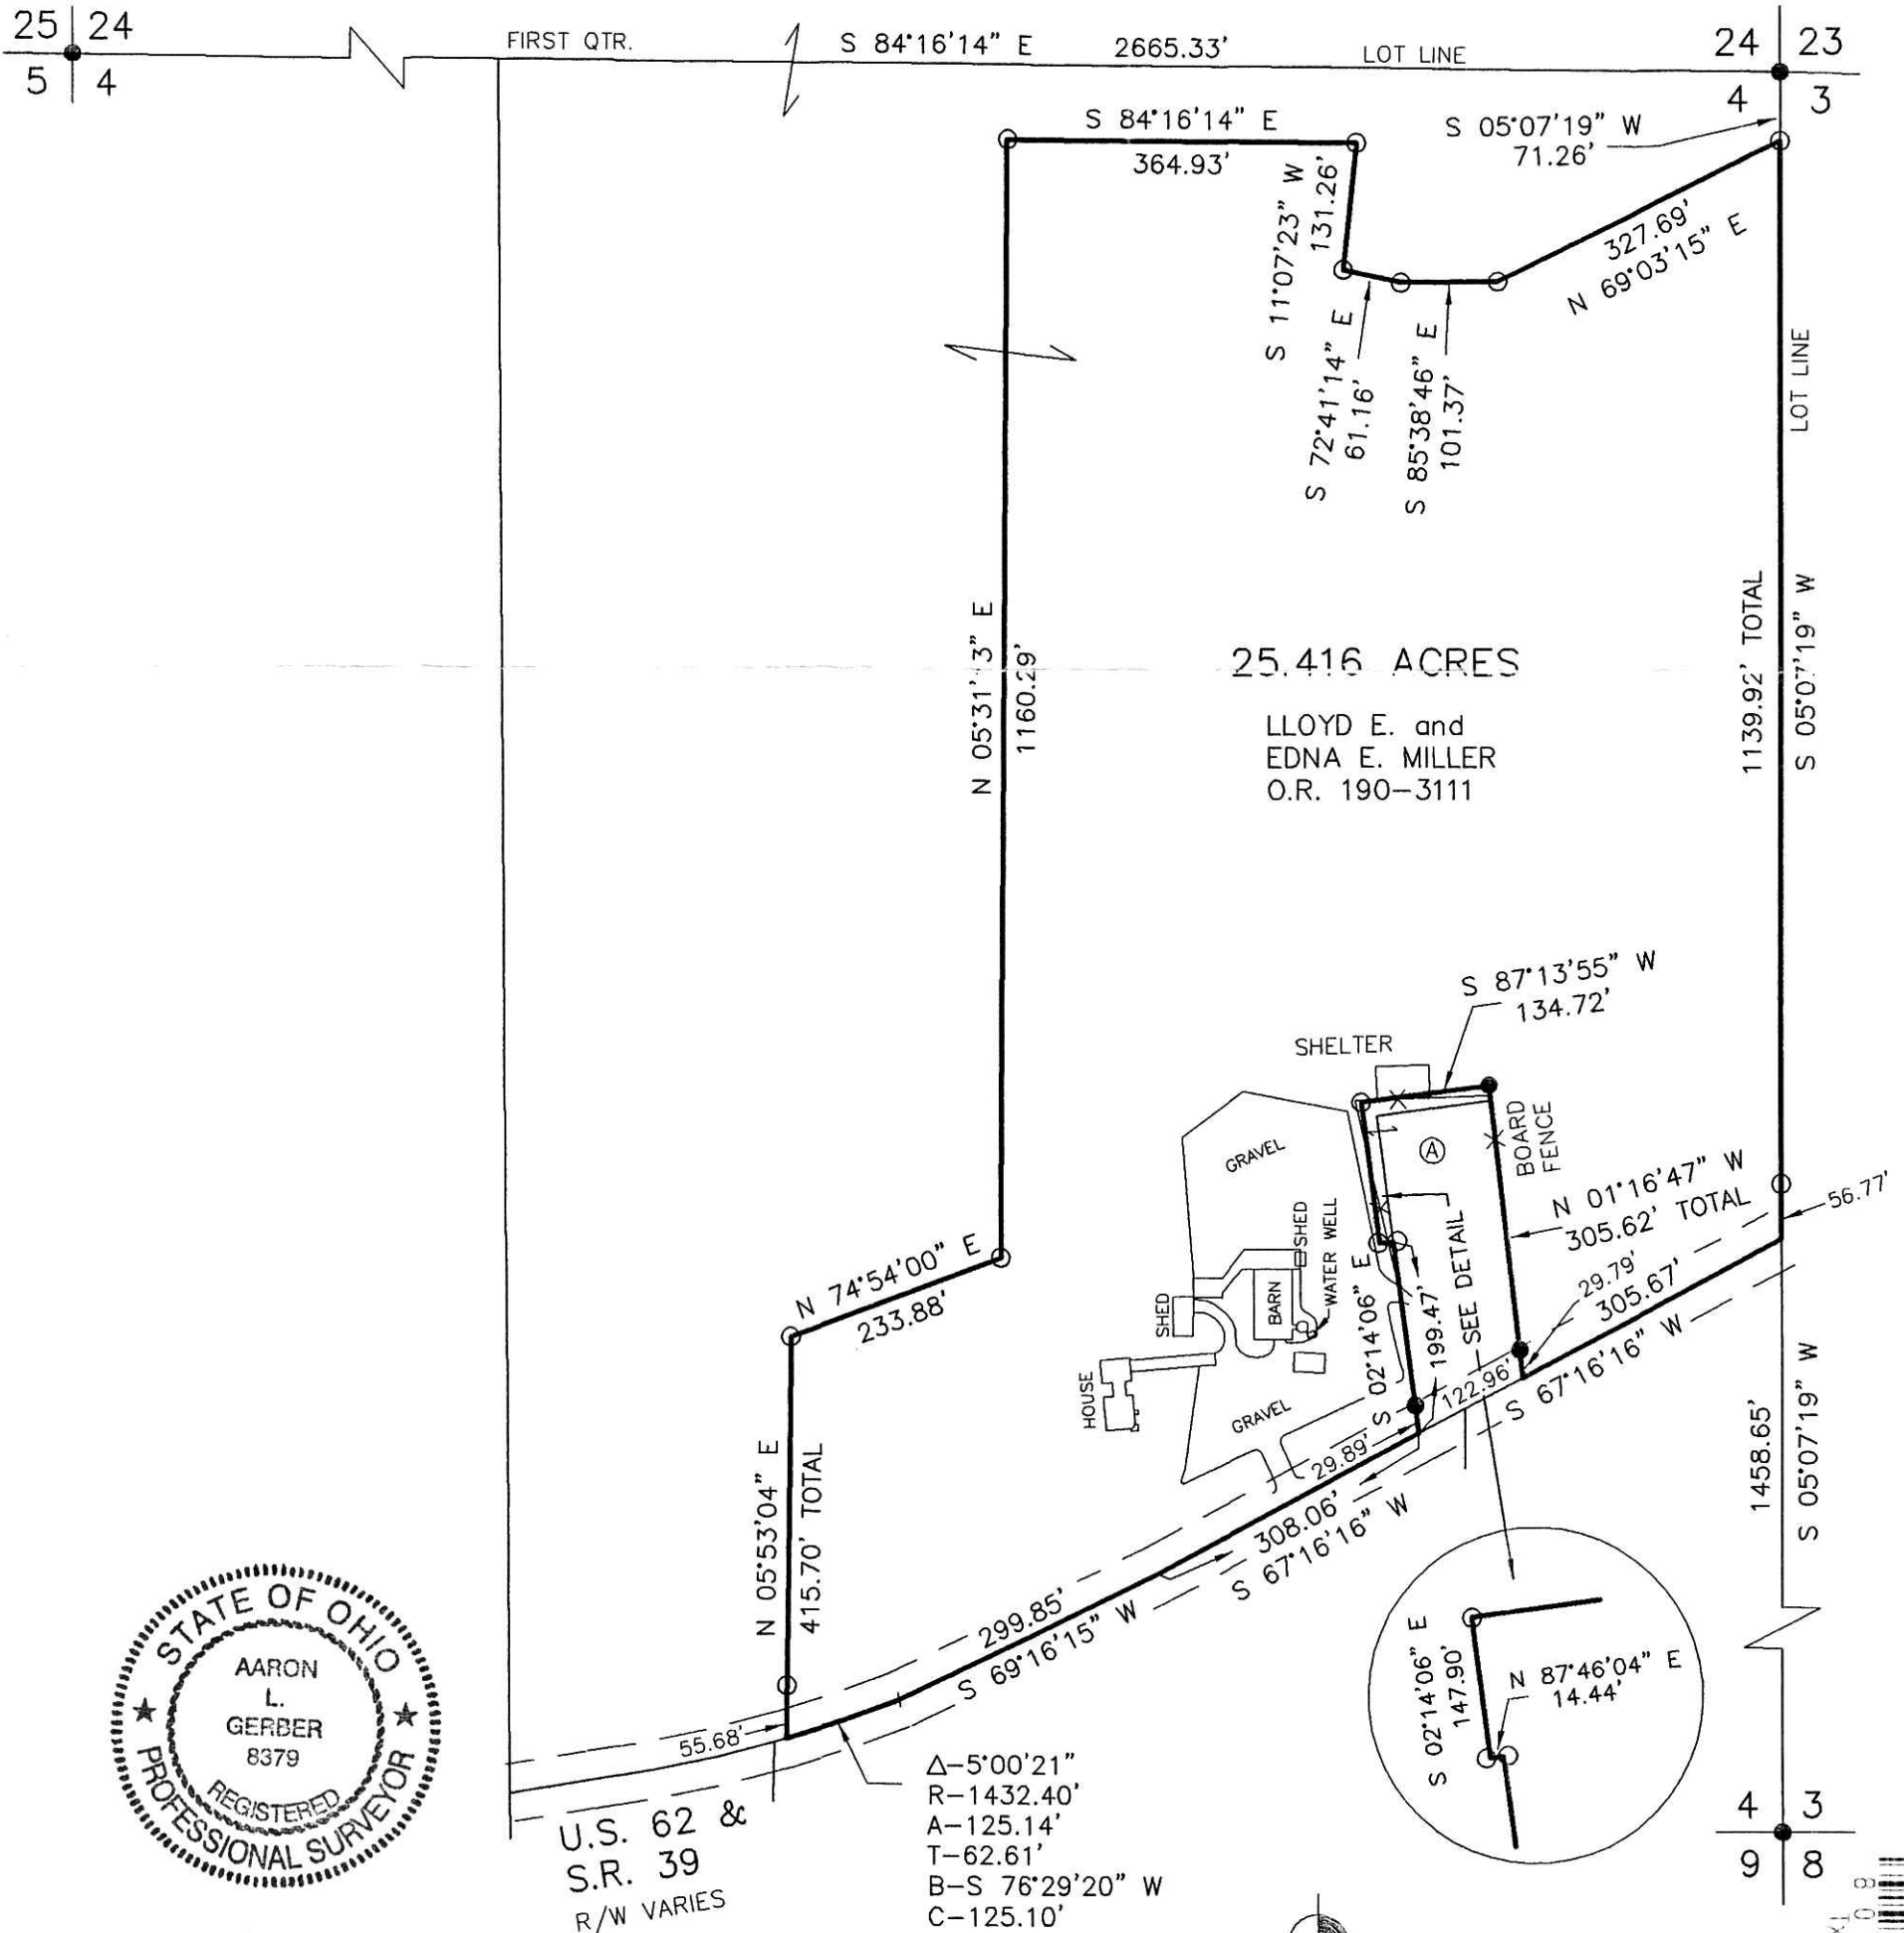


I CERTIFY THIS SURVEY TO BE CORRECT TO THE BEST OF MY KNOWLEDGE.

A-L-G  
 AARON L. GERBER P.S. 8379  
 DATE: DECEMBER 23, 2013  
 ALG\CJG  
 FILE NAME: WORK5\S-600-13\AG-MD

PLAT APPROVED

3/7/2014s

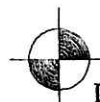

DONALD C. BAKER SURVEYING  
 138 N. CLAY STREET  
 MILLERSBURG, OHIO 44654  
 PH. 330-674-4788  
 FAX 330-674-6027  
 EMAIL: bakersurveying@gmail.com

