



Situated in the Township of Mechanic, County of Holmes and State of Ohio, being part of the Southeast Quarter of Section 2, Township 8 North, Range 7 West, United States Military District.

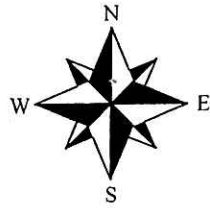

CURVE	ARC LENGTH	RADIUS	DELTA ANGLE	CHORD BEARING	CHORD LENGTH
C1	320.82'	1472.39'	12°29'03"	S 69°54'52" E	320.19'
C2	11.98'	1472.39'	0°27'58"	S 63°54'19" E	11.98'
C3	308.85'	1472.39'	12°01'06"	S 70°08'51" E	308.28'
C4	30.86'	9510.00'	0°11'09"	N 76°22'51" W	30.86'

LINE	BEARING	DISTANCE
L1	S 76°09'24" E	19.05'

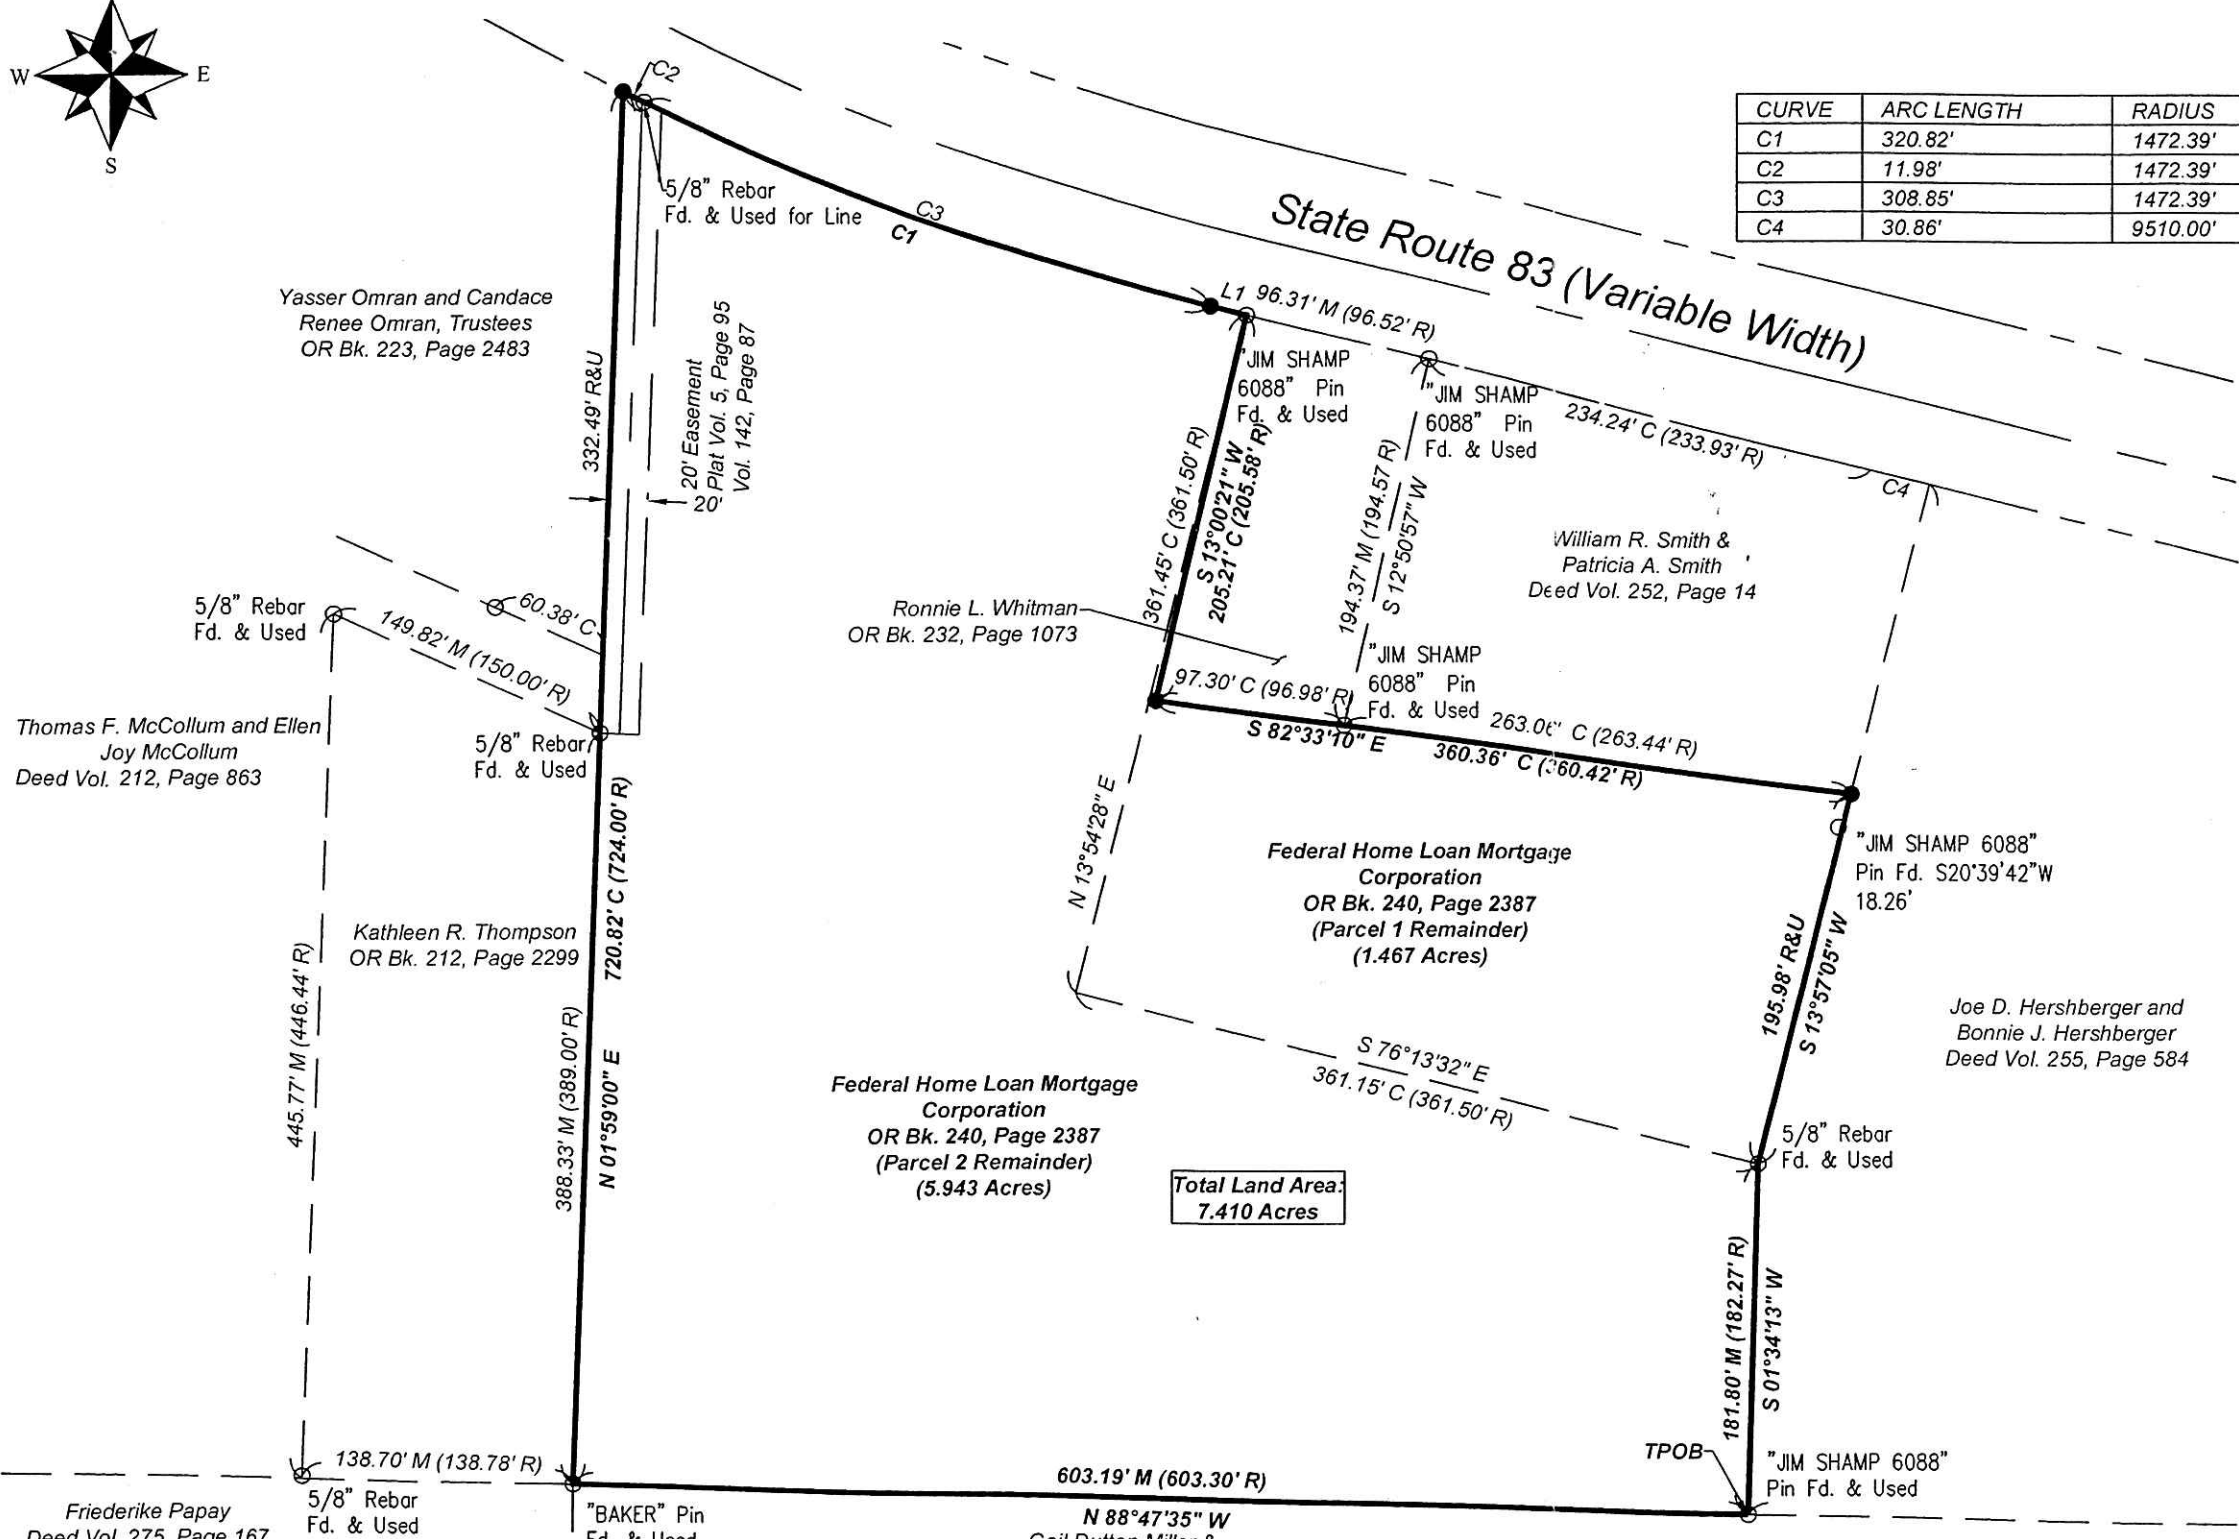

201400088330

B: 19 P: 2467  
 FILED FOR RECORD IN  
 HOLMES COUNTY, OH  
 ANITA HALL, COUNTY RECORDER  
 04/22/2014 4:15 PM  
 SMALL PLAT - 10.00  
 PAGES: 1  
 ORV 248 page 4114

- - Iron Pin Set
- - Iron Pin Found
- ⊙ - Iron Pipe Found

Reference used:  
 County Auditor's Tax Maps  
 Deeds as noted hereon  
 Surveys on File at the County Map Office  
 ODOT District 11 Right of Way Plans

Total Land Area:  
 7.410 Acres

This is to certify that, at the request of the owner, I have surveyed and platted the parcel of land shown hereon in accordance with the provisions of Chapter 4733-37 of the Ohio Administrative Code. Monuments were found or set as indicated hereon. Dimensions are expressed in US Survey Feet and decimal parts thereof. All of which I certify to be correct to the best of my knowledge and belief.


*Terence R. Allison* 1/24/14  
 Terence R. Allison, P.S.  
 Registered Surveyor No. S-7176  
 State of Ohio  
 Date



APPROVED FOR TRANSFER ONLY  
 NO SUBDIVISION PLAT REQUIRED  
 (O.R.C. 711.001 & 711.131)  
 Lot(s) not for building unless approved by Board of Health.  
**HCP**  
 HOLMES CO. PLANNING COMMISSION  
 Date 4-16-14

The Basis of Bearing is Ohio State Plane Coordinates, North Zone, NAD 1983 (2011).

Iron pins set are 30" x 3/4" steel rod with plastic cap stamped "DIVERSIFIED ENGINEERING".

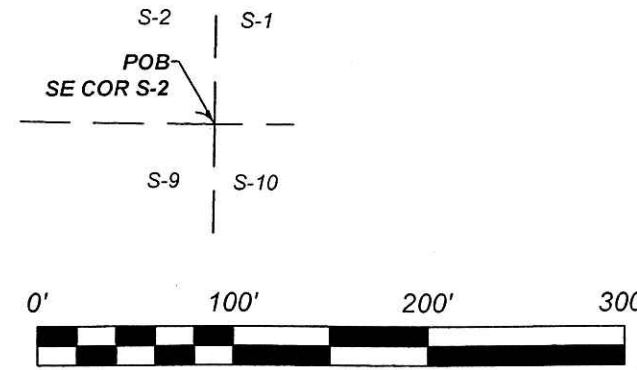

3/17/2014

ISSUE DATE 01/21/14 SCALE 1" = 100'  
 SURVEYED BY MO/JA DATE 01/20/14  
 CALC. BY AJK DATE 01/21/14  
 CHECKED BY TRA DATE 01/21/14  
 FILE ID: DEI-3796



PLAT OF SURVEY  
 Federal Home Loan Mortgage Corporation  
 3595 State Route 83  
 Millersburg, OH

SHEET NO.  
 1/1