

APPROVED FOR TRANSFER ONLY
NO SUBDIVISION PLAT REQUIRED

(O.R.C. 711.001 & 711.131)
Lot(s) not for building unless
approved by Board of Health.



HOLMES CO. PLANNING COMMISSION
By JB Date 6-2-14

201400089002

B: 19 P: 2504

FILED FOR RECORD IN
HOLMES COUNTY, OH
ANITA HALL, COUNTY RECORDER
06/06/2014 09:23 AM
SMALL PLAT - 10.00
PAGES: 1

OR 249-341347



8 0 0 5 2 8 2
TX: 4003646



SCALE: 1"=200'


- STONE FOUND
- ▲ R.R. SPIKE FOUND
- 5/8" REBAR FOUND
UNLESS OTHERWISE NOTED
- 5/8" REBAR SET WITH I.D. CAP
I.D. CAP MARKED "BAKER 6938"

SALT CREEK TOWNSHIP
N.E. & N.W. QTRS. SECTION 2
T-14 N; R-12 W
HOLMES COUNTY, OHIO

SURVEYED FOR: NANCY TROYER

REFERENCES

- O.R. VOL. 175 PAGE 1233
- O.R. VOL. 191 PAGE 2759
- O.R. VOL. 233 PAGE 485
- O.R. VOL. 220 PAGE 1489
- O.R. VOL. 134 PAGE 830
- PLAT VOL. 19 PAGE 2035
- PLAT VOL. 19 PAGE 320
- BEARINGS FROM PLAT VOL. 19 PAGE 2035

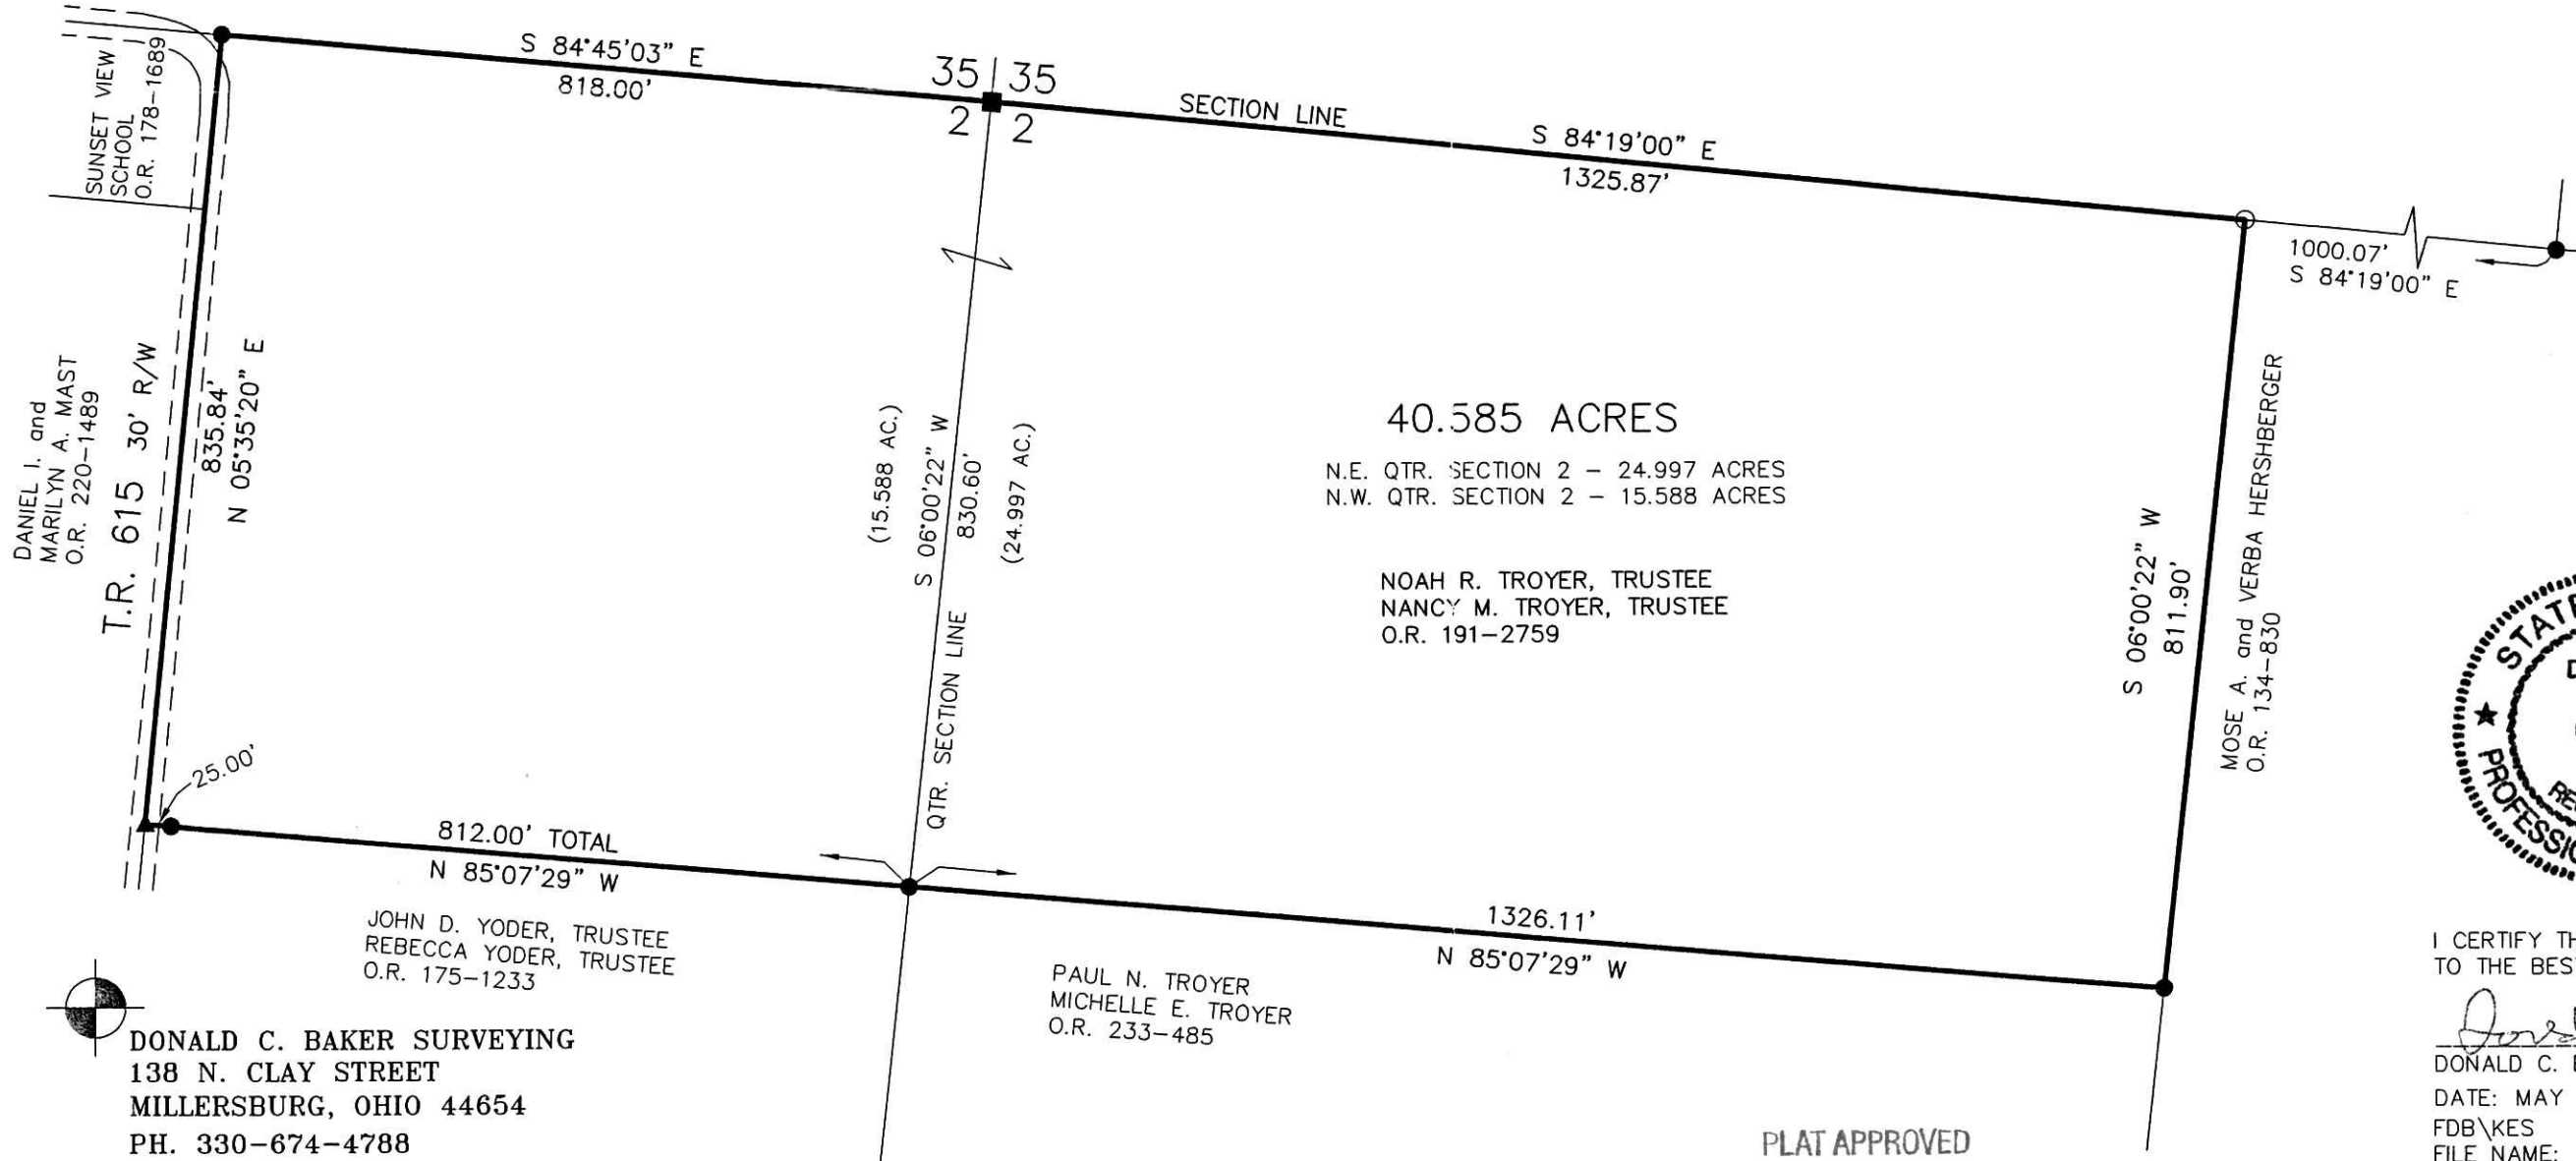

I CERTIFY THIS SURVEY TO BE CORRECT TO THE BEST OF MY KNOWLEDGE.

Donald C. Baker
DONALD C. BAKER P.S. 6938

DATE: MAY 28, 2014
FDB/KES
FILE NAME: WORK4\S-214-14\DB-MD

PLAT APPROVED

6/2/2014s

DONALD C. BAKER SURVEYING
138 N. CLAY STREET
MILLERSBURG, OHIO 44654
PH. 330-674-4788
FAX 330-674-6027