


WALNUT CREEK TOWNSHIP  
 S.W. QTR. FRACTIONAL SECTION 12  
 1ST. QTR., LOT 24  
 T-9 N, R-5 W  
 HOLMES COUNTY, OHIO  
 SURVEYED FOR: ABE RABER

201400089446

B: 19 P: 2517


FILED FOR RECORD IN  
 HOLMES COUNTY, OH  
 ANITA HALL, COUNTY RECORDER  
 07/11/2014 09:47 AM  
 SMALL PLAT . 40.00  
 PAGES: 1

ORV 249 PG 2649

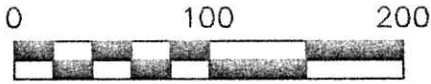

SCALE: 1"=100'

- ▲ R.R. SPIKE FOUND
- 5/8" REBAR FOUND UNLESS OTHERWISE NOTED
- 5/8" REBAR SET WITH I.D. CAP I.D. CAP MARKED "BAKER 6938"

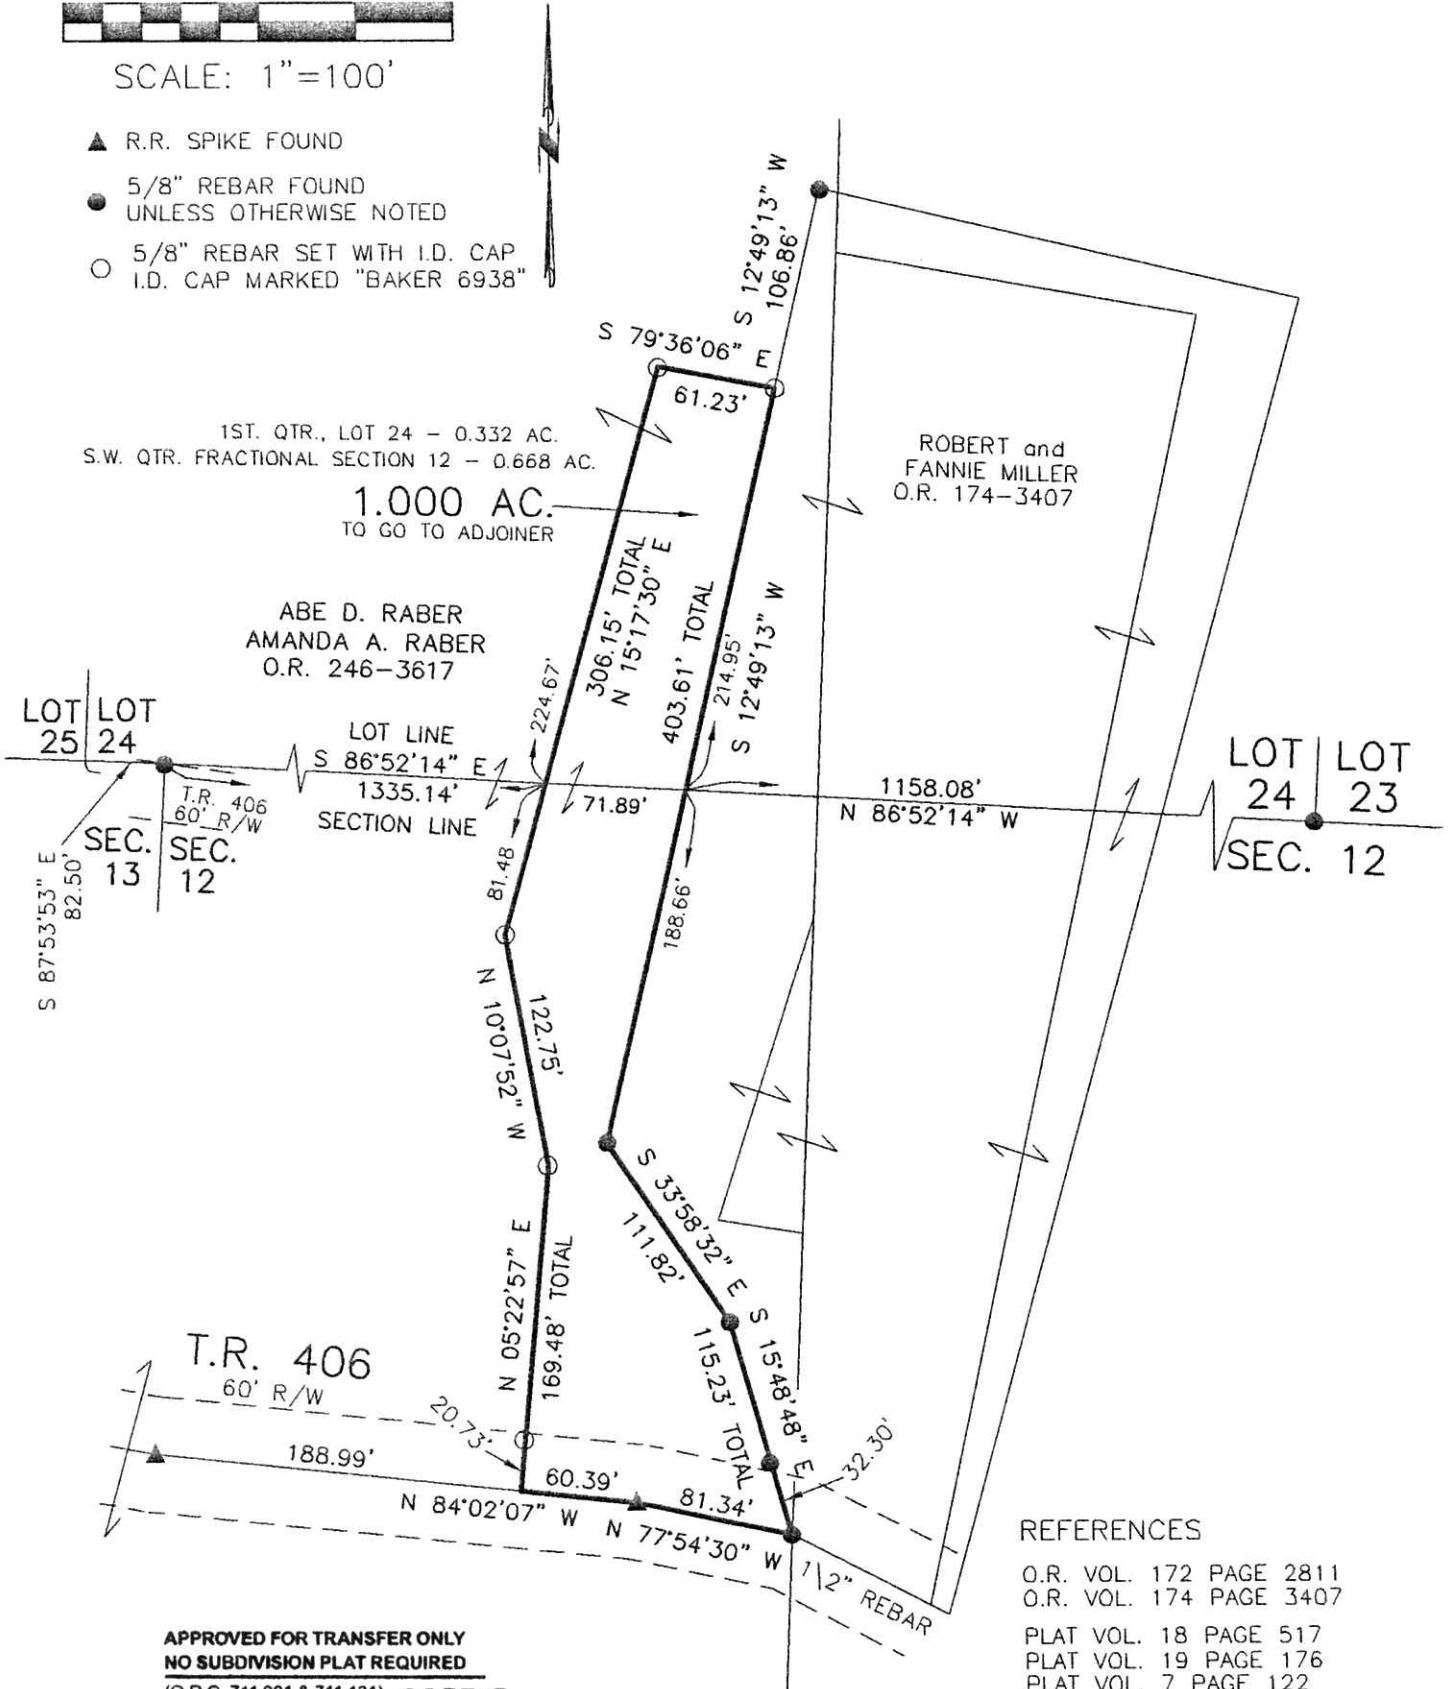

REFERENCES

- O.R. VOL. 172 PAGE 2811
- O.R. VOL. 174 PAGE 3407
- PLAT VOL. 18 PAGE 517
- PLAT VOL. 19 PAGE 176
- PLAT VOL. 7 PAGE 122
- PLAT VOL. 10 PAGE 250
- PLAT VOL. 19 PAGE 2131
- BEARINGS FROM PLAT VOL. 19 PAGE 2131

APPROVED FOR TRANSFER ONLY  
 NO SUBDIVISION PLAT REQUIRED

(O.R.C. 711.001 & 711.131)

Lot(s) not for building unless approved by Board of Health.

HOLMES CO. PLANNING COMMISSION

By [Signature] Date 5/19/14

I CERTIFY THIS SURVEY TO BE CORRECT TO THE BEST OF MY KNOWLEDGE.

[Signature]

DONALD C. BAKER P.S. 6938  
 DATE: MARCH 25, 2014  
 KES\CJG  
 FILE NAME: WORK4\S-109B-14



DONALD C. BAKER SURVEYING  
 138 N. CLAY STREET  
 MILLERSBURG, OHIO 44654  
 PH. 330-674-4788  
 FAX 330-674-6027

PLAT APPROVED

5/15/2014

