

SCALE: 1"=100'

- ▲ R.R. SPIKE FOUND
- 5/8" REBAR FOUND UNLESS OTHERWISE NOTED
- ⊙ PK NAIL SET
- 5/8" REBAR SET WITH I.D. CAP I.D. CAP MARKED "BAKER 6938"

201400089467

B: 19 P: 2519

FILED FOR RECORD IN
HOLMES COUNTY, OH
ANITA HALL, COUNTY RECORDER
07/14/2014 10:58 AM
SMALL PLAT . 40 00

PAGES: 1
ORV 249 pg 2762

APPROVED FOR TRANSFER ONLY
NO SUBDIVISION PLAT REQUIRED

(O.R.C. 711.001 & 711.131)
Lot(s) not for building unless
approved by Board of Health.

HCPC

HOLMES CO. PLANNING COMMISSION


By 213 Date 6-17-14

WASHINGTON TOWNSHIP
S.E. QTR. SECTION 26
T-20 N; R-15 W
HOLMES COUNTY, OHIO

SURVEYED FOR: MIKE HUMRICHOUER

REFERENCES

- DEED VOL. 143 PAGE 421
- DEED VOL. 203 PAGE 456
- DEED VOL. 225 PAGE 960
- O.R. VOL. 187 PAGE 1197
- O.R. VOL. 237 PAGE 656
- PLAT VOL. 3 PAGE 3-B
- PLAT VOL. 11 PAGE 25
- PLAT VOL. 19 PAGE 653
- BEARINGS FROM
PLAT VOL. 19 PAGE 653

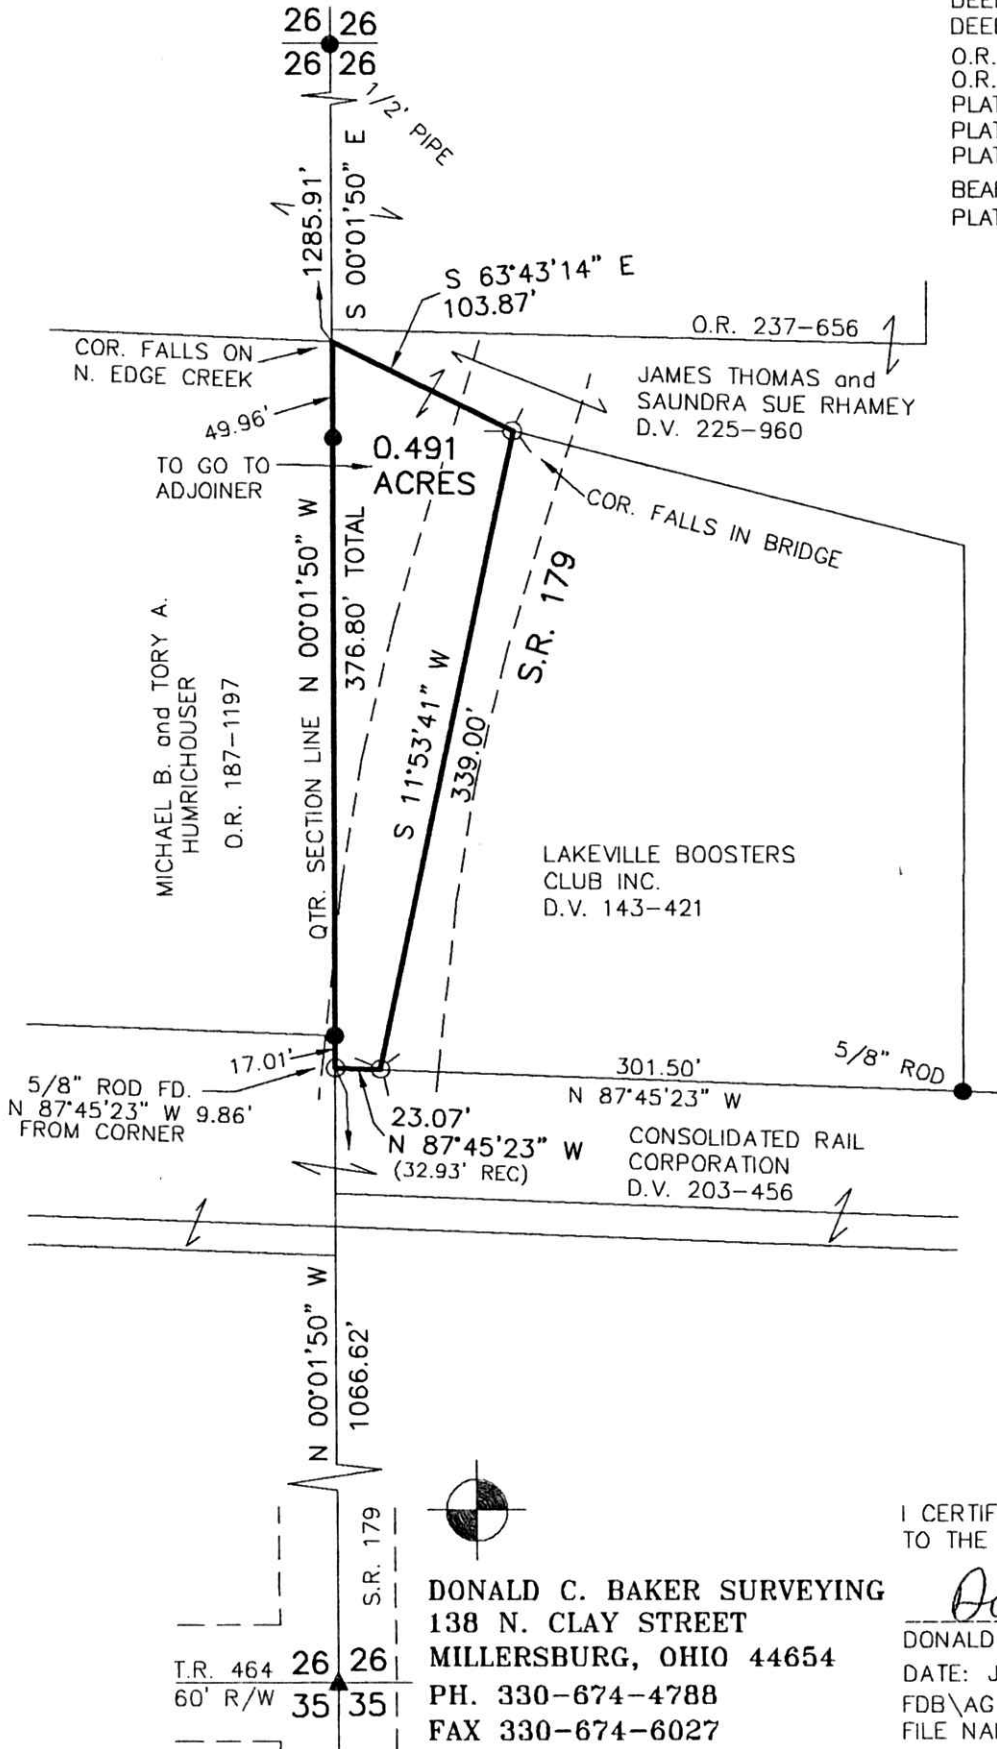

I CERTIFY THIS SURVEY TO BE CORRECT
TO THE BEST OF MY KNOWLEDGE.

Donald C. Baker

DONALD C. BAKER P.S. 6938
DATE: JUNE 2, 2014
FDB\AG
FILE NAME: WORK4\S-243-14

DONALD C. BAKER SURVEYING
138 N. CLAY STREET
MILLERSBURG, OHIO 44654
PH. 330-674-4788
FAX 330-674-6027



PLAT APPROVED

6/13/2014