

VACATION SURVEY OF PART  
OF A 40' STREET aka SANDPIPER

VILLAGE OF MILLERSBURG  
HARDY TOWNSHIP  
1ST. QTR., LOT 46  
T-9 N; R-7 W  
HOLMES COUNTY, OHIO

201400089537

B: 19 P: 2522

FILED FOR RECORD IN  
HOLMES COUNTY, OH  
ANITA HALL, COUNTY RECORDER  
07/17/2014 10:11 AM  
SMALL PLAT . 40.00

EXHIBIT 1

PAGES: 1

ORV 249 PG 3108



SCALE: 1"=50'

- 5/8" REBAR FOUND  
UNLESS OTHERWISE NOTED
- 5/8" REBAR SET WITH I.D. CAP  
I.D. CAP MARKED "BAKER 6938"

SURVEYED FOR: BRIAN FLICKINGER & RICHARD MYERS

THESE ALLEYS WERE VACATED PER  
ORDINANCE # 2013-102

*Karen Shaffer*  
Clerk, VILLAGE OF MILLERSBURG



I CERTIFY THIS SURVEY TO BE CORRECT  
TO THE BEST OF MY KNOWLEDGE.


*ALCL*

AARON L. GERBER P.S. 8379

DATE: OCTOBER 9, 2012

ALG\JNG

FILE NAME: WORK5-2012\S-476-12\MLD

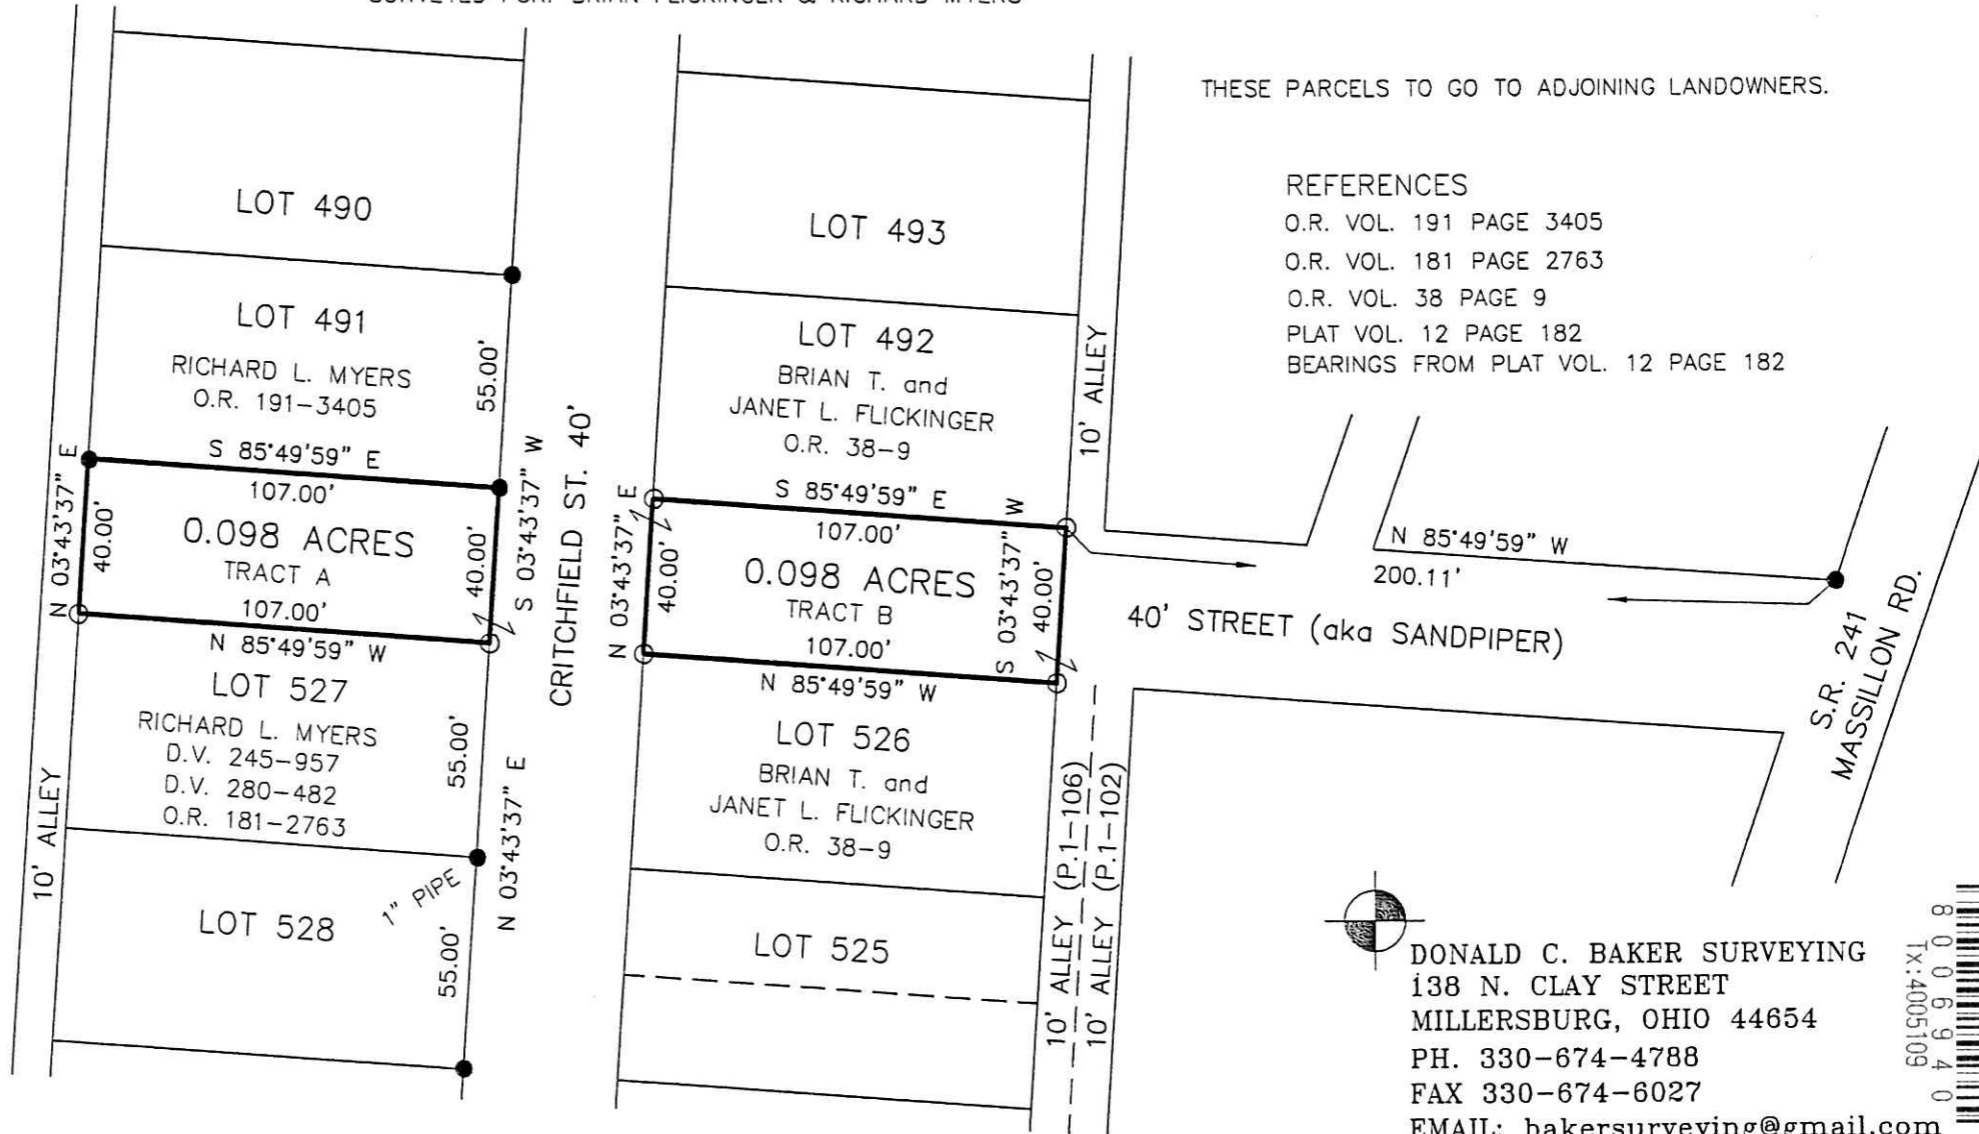

THESE PARCELS TO GO TO ADJOINING LANDOWNERS.

REFERENCES

- O.R. VOL. 191 PAGE 3405
- O.R. VOL. 181 PAGE 2763
- O.R. VOL. 38 PAGE 9
- PLAT VOL. 12 PAGE 182
- BEARINGS FROM PLAT VOL. 12 PAGE 182



DONALD C. BAKER SURVEYING  
138 N. CLAY STREET  
MILLERSBURG, OHIO 44654  
PH. 330-674-4788  
FAX 330-674-6027  
EMAIL: bakersurveying@gmail.com



PLAT APPROVED

*5/6/2013*