

SCALE: 1"=200'

- ▲ R.R. SPIKE FOUND
- 5/8" REBAR FOUND UNLESS OTHERWISE NOTED
- 5/8" REBAR SET WITH I.D. CAP I.D. CAP MARKED "BAKER 6938"

HARDY TOWNSHIP
2ND. QTR., LOT 24
T-9 N; R-7 W
HOLMES COUNTY, OHIO

SURVEYED FOR: JOHN COBLENTZ

201400089548

B: 19 P: 2523
FILED FOR RECORD IN
HOLMES COUNTY, OH
ANITA HALL, COUNTY RECORDER
07/17/2014 2:28 PM
SMALL PLAT -40.00
PAGES: 1

ORV 249 PG 3177


APPROVED FOR TRANSFER ONLY
NO SUBDIVISION PLAT REQUIRED

(O.R.C. 711.001 & 711.131)
Lot(s) not for building unless
approved by Board of Health.
HOLMES CO. PLANNING COMMISSION
By: *[Signature]* Date: 7-17-14



REFERENCES

- O.R. VOL. 241 PAGE 1334
- O.R. VOL. 201 PAGE 1820
- O.R. VOL. 247 PAGE 863
- O.R. VOL. 234 PAGE 112
- PLAT VOL. 19 PAGE 1210
- PLAT VOL. 19 PAGE 1977
- PLAT VOL. 18 PAGE 715
- PLAT VOL. 19 PAGE 2122
- PLAT VOL. 19 PAGE 2222
- BEARINGS FROM
PLAT VOL. 19 PAGE 2122

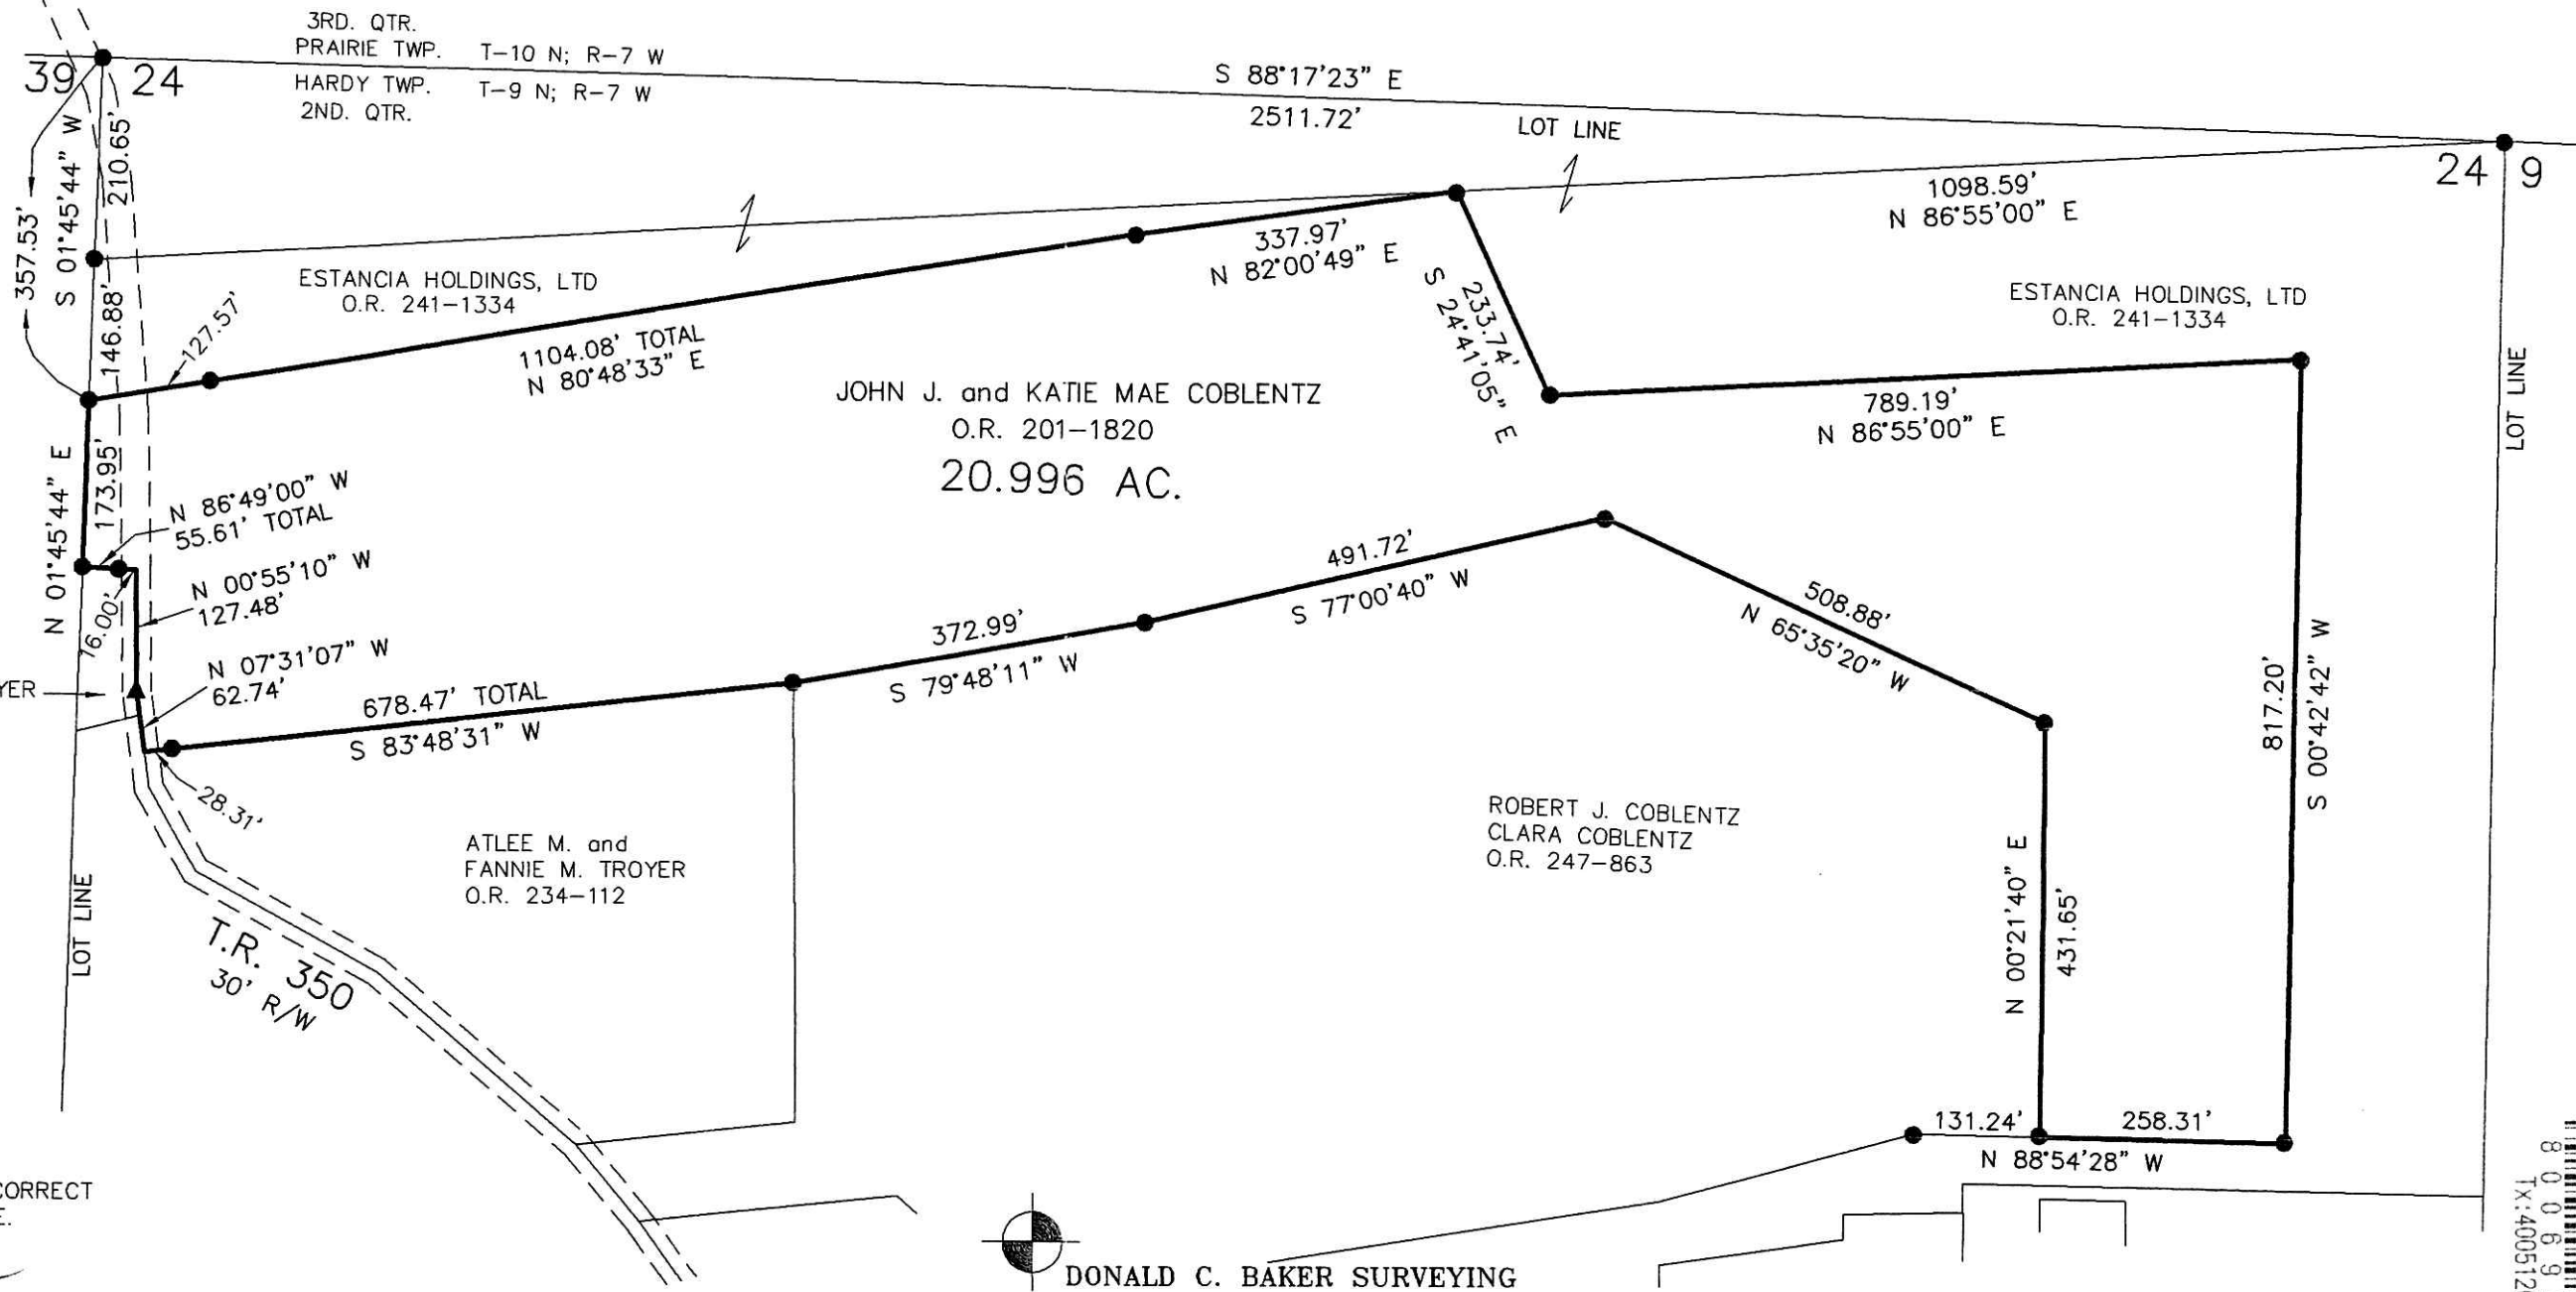

ATLEE M. and
FANNIE MAE TROYER
O.R. 177-2163



I CERTIFY THIS SURVEY TO BE CORRECT
TO THE BEST OF MY KNOWLEDGE.

[Signature]
DONALD C. BAKER P.S. 6938
DATE: JUNE 17, 2014
FILE NAME: WORK4\S-355-12 (295-14)

DONALD C. BAKER SURVEYING
138 N. CLAY STREET
MILLERSBURG, OHIO 44654
PH. 330-674-4788
FAX 330-674-6027

PLAT APPROVED
7/17/2014 *[Signature]*

