

201400089828


B: 19 P: 2538

FILED FOR RECORD IN
HOLMES COUNTY, OH
ANITA HALL, COUNTY RECORDER

08/06/2014 12:34 PM
SMALL PLAT . 40.00

PAGES: 1

ORV 249 PG 4647

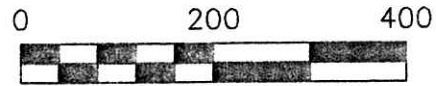

SCALE: 1"=200'

- 5/8" REBAR FOUND
UNLESS OTHERWISE NOTED
- 5/8" REBAR SET WITH I.D. CAP
I.D. CAP MARKED "BAKER 6938"

REFERENCES

DEED VOL. 258 PAGE 159
O.R. VOL. 178 PAGE 1885
O.R. VOL. 206 PAGE 820
O.R. VOL. 248 PAGE 1479
PLAT VOL. 18 PAGE 594
PLAT VOL. 18 PAGE 797
PLAT VOL. 19 PAGE 1356

BEARINGS FROM
PLAT VOL. 18 PAGE 797



I CERTIFY THIS SURVEY TO BE CORRECT
TO THE BEST OF MY KNOWLEDGE.

DONALD C. BAKER P.S. 6938


DATE: JUNE 4, 2014

KES\AG

FILE NAME: WORK4\S-258-14

MECHANIC TOWNSHIP
N.E. QTR. SECTION 13
T-8 N; R-6 W
HOLMES COUNTY, OHIO

SURVEYED FOR: AARON NISLEY

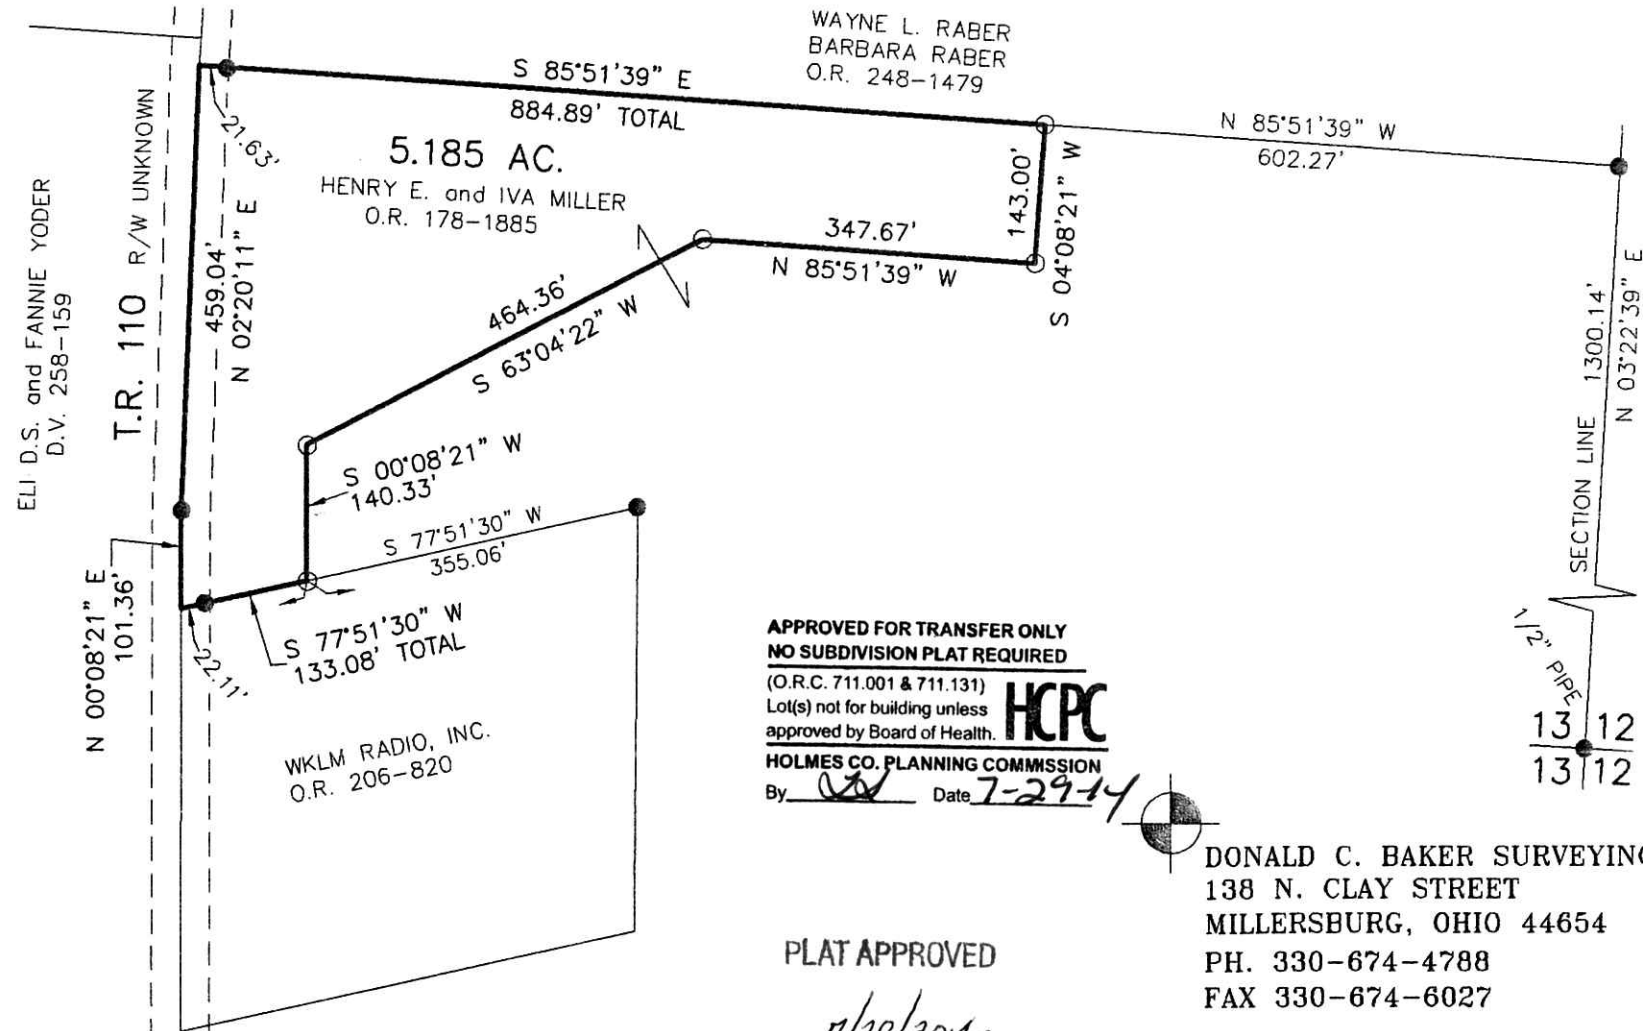

APPROVED FOR TRANSFER ONLY
NO SUBDIVISION PLAT REQUIRED

(O.R.C. 711.001 & 711.131)
Lot(s) not for building unless
approved by Board of Health.



HOLMES CO. PLANNING COMMISSION

By [Signature] Date 7-29-14



PLAT APPROVED

7/28/2014s

DONALD C. BAKER SURVEYING
138 N. CLAY STREET
MILLERSBURG, OHIO 44654
PH. 330-674-4788
FAX 330-674-6027

