


ORV 250 P4 1069

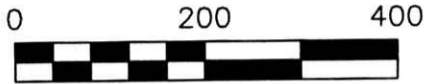

SCALE: 1"=200'

- STONE FOUND
- 5/8" REBAR FOUND UNLESS OTHERWISE NOTED
- 5/8" REBAR SET WITH I.D. CAP I.D. CAP MARKED "BAKER 6938"

MECHANIC TOWNSHIP
S.W. QTR. SECTION 1
T-8 N; R-6 W
HOLMES COUNTY, OHIO

SURVEYED FOR: STEVEN YODER


APPROVED FOR TRANSFER ONLY
NO SUBDIVISION PLAT REQUIRED

(O.R.C. 711.001 & 711.131)
Lot(s) not for building unless
approved by Board of Health.



HOLMES CO. PLANNING COMMISSION

By [Signature] Date 9-11-14

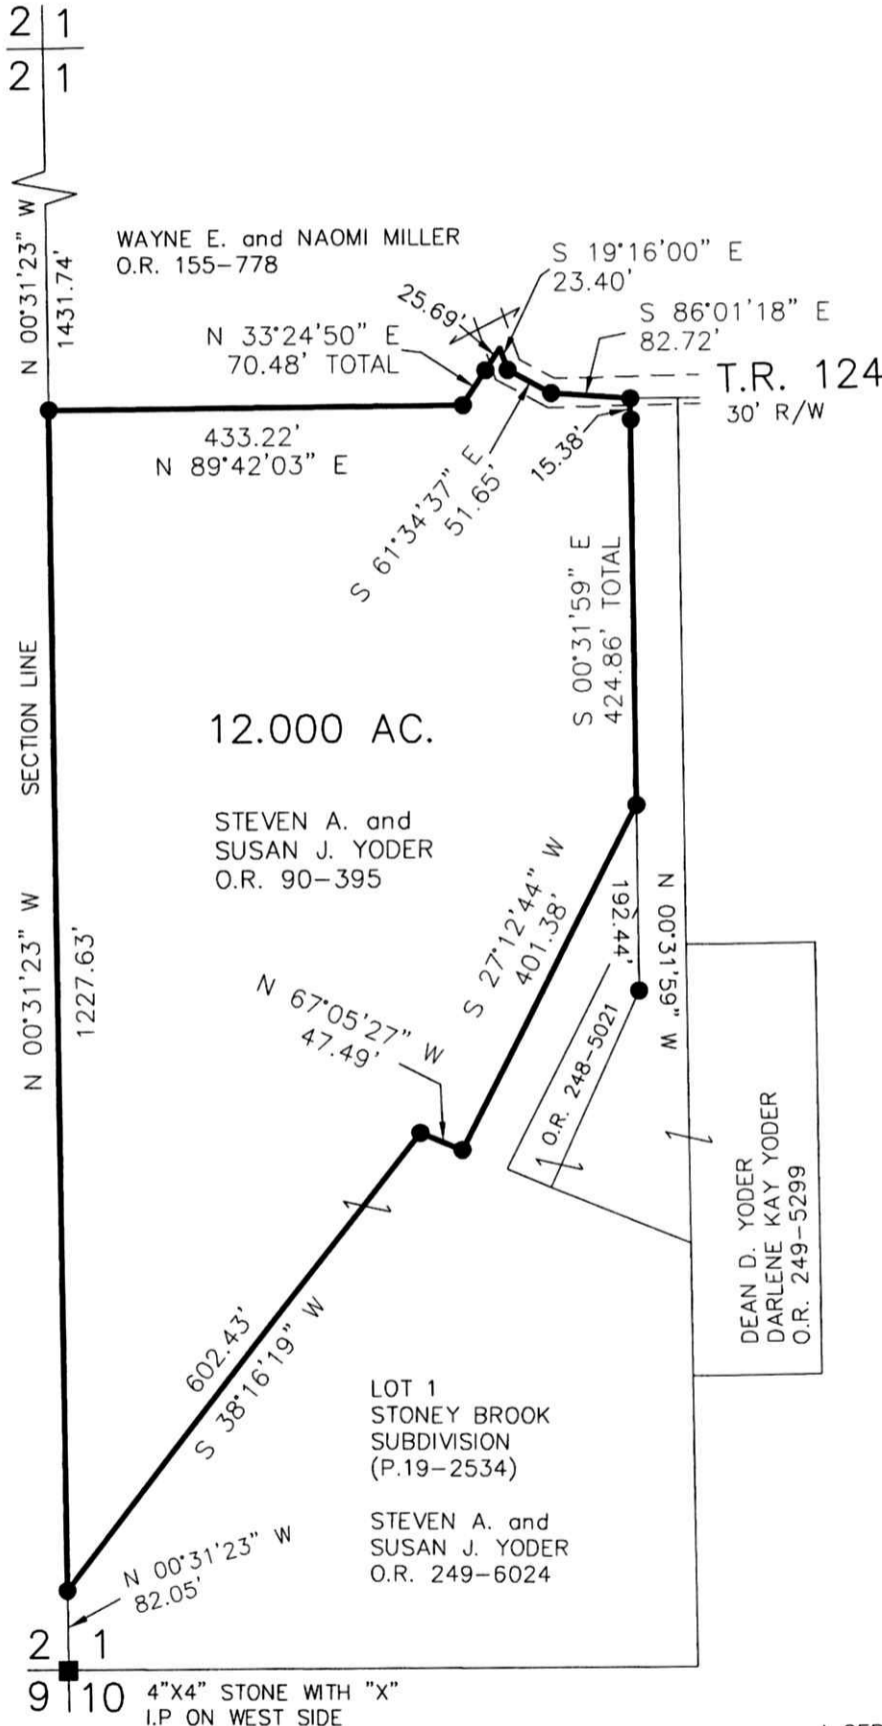

REFERENCES

- DEED VOL. 204 PAGE 662
- O.R. VOL. 76 PAGE 412
- O.R. VOL. 90 PAGE 395
- PLAT VOL. 18 PAGE 98
- BEARINGS FROM
PLAT VOL. 18 PAGE 98



I CERTIFY THIS SURVEY TO BE CORRECT
TO THE BEST OF MY KNOWLEDGE.


A.L.G.

AARON L. GERBER P.S. 8379

DATE: AUGUST 22, 2014

ALG\CJG

FILE NAME: WORK5\S-83A-14\DB-MD

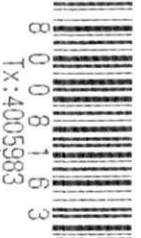

DONALD C. BAKER SURVEYING
138 N. CLAY STREET
MILLERSBURG, OHIO 44654
PH. 330-674-4788
FAX 330-674-6027
EMAIL: bakersurveying@gmail.com

PLAT APPROVED

9/10/2014