


ORV 250 PG 18/19

RIPLEY TOWNSHIP
 N.W. QTR. SECTION 12
 T-17 N; R-14 W
 HOLMES COUNTY, OHIO

SURVEYED FOR: NELSON TROYER

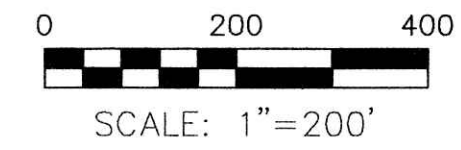

- STONE FOUND
- 5/8" REBAR FOUND UNLESS OTHERWISE NOTED
- 5/8" REBAR SET WITH I.D. CAP I.D. CAP MARKED "BAKER 6938"

- REFERENCES
- DEED VOL. 256 PAGE 151
 - O.R. VOL. 203 PAGE 2914
 - PLAT VOL. 10 PAGE 269
 - PLAT VOL. 17 PAGE 879
 - PLAT VOL. 19 PAGE 664
 - PLAT VOL. 16 PAGE 882
 - PLAT VOL. 19 PAGE 439
 - PLAT VOL. 19 PAGE 2000
 - BEARINGS FROM PLAT VOL. 16 PAGE 882




I CERTIFY THIS SURVEY TO BE CORRECT TO THE BEST OF MY KNOWLEDGE.

Donald C. Baker
 DONALD C. BAKER P.S. 6938

DATE: JULY 23, 2014
 FDB/KES
 FILE NAME: WORK4\S-328-14


APPROVED FOR TRANSFER ONLY
 NO SUBDIVISION PLAT REQUIRED

(O.R.C. 711.001 & 711.131)
 Lots) not for building unless approved by Board of Health.
 HOLMES CO. PLANNING COMMISSION
 By: *[Signature]* Date: 8-19-14

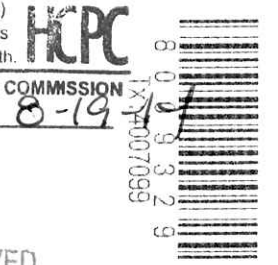

PLAT APPROVED

8/15/2014

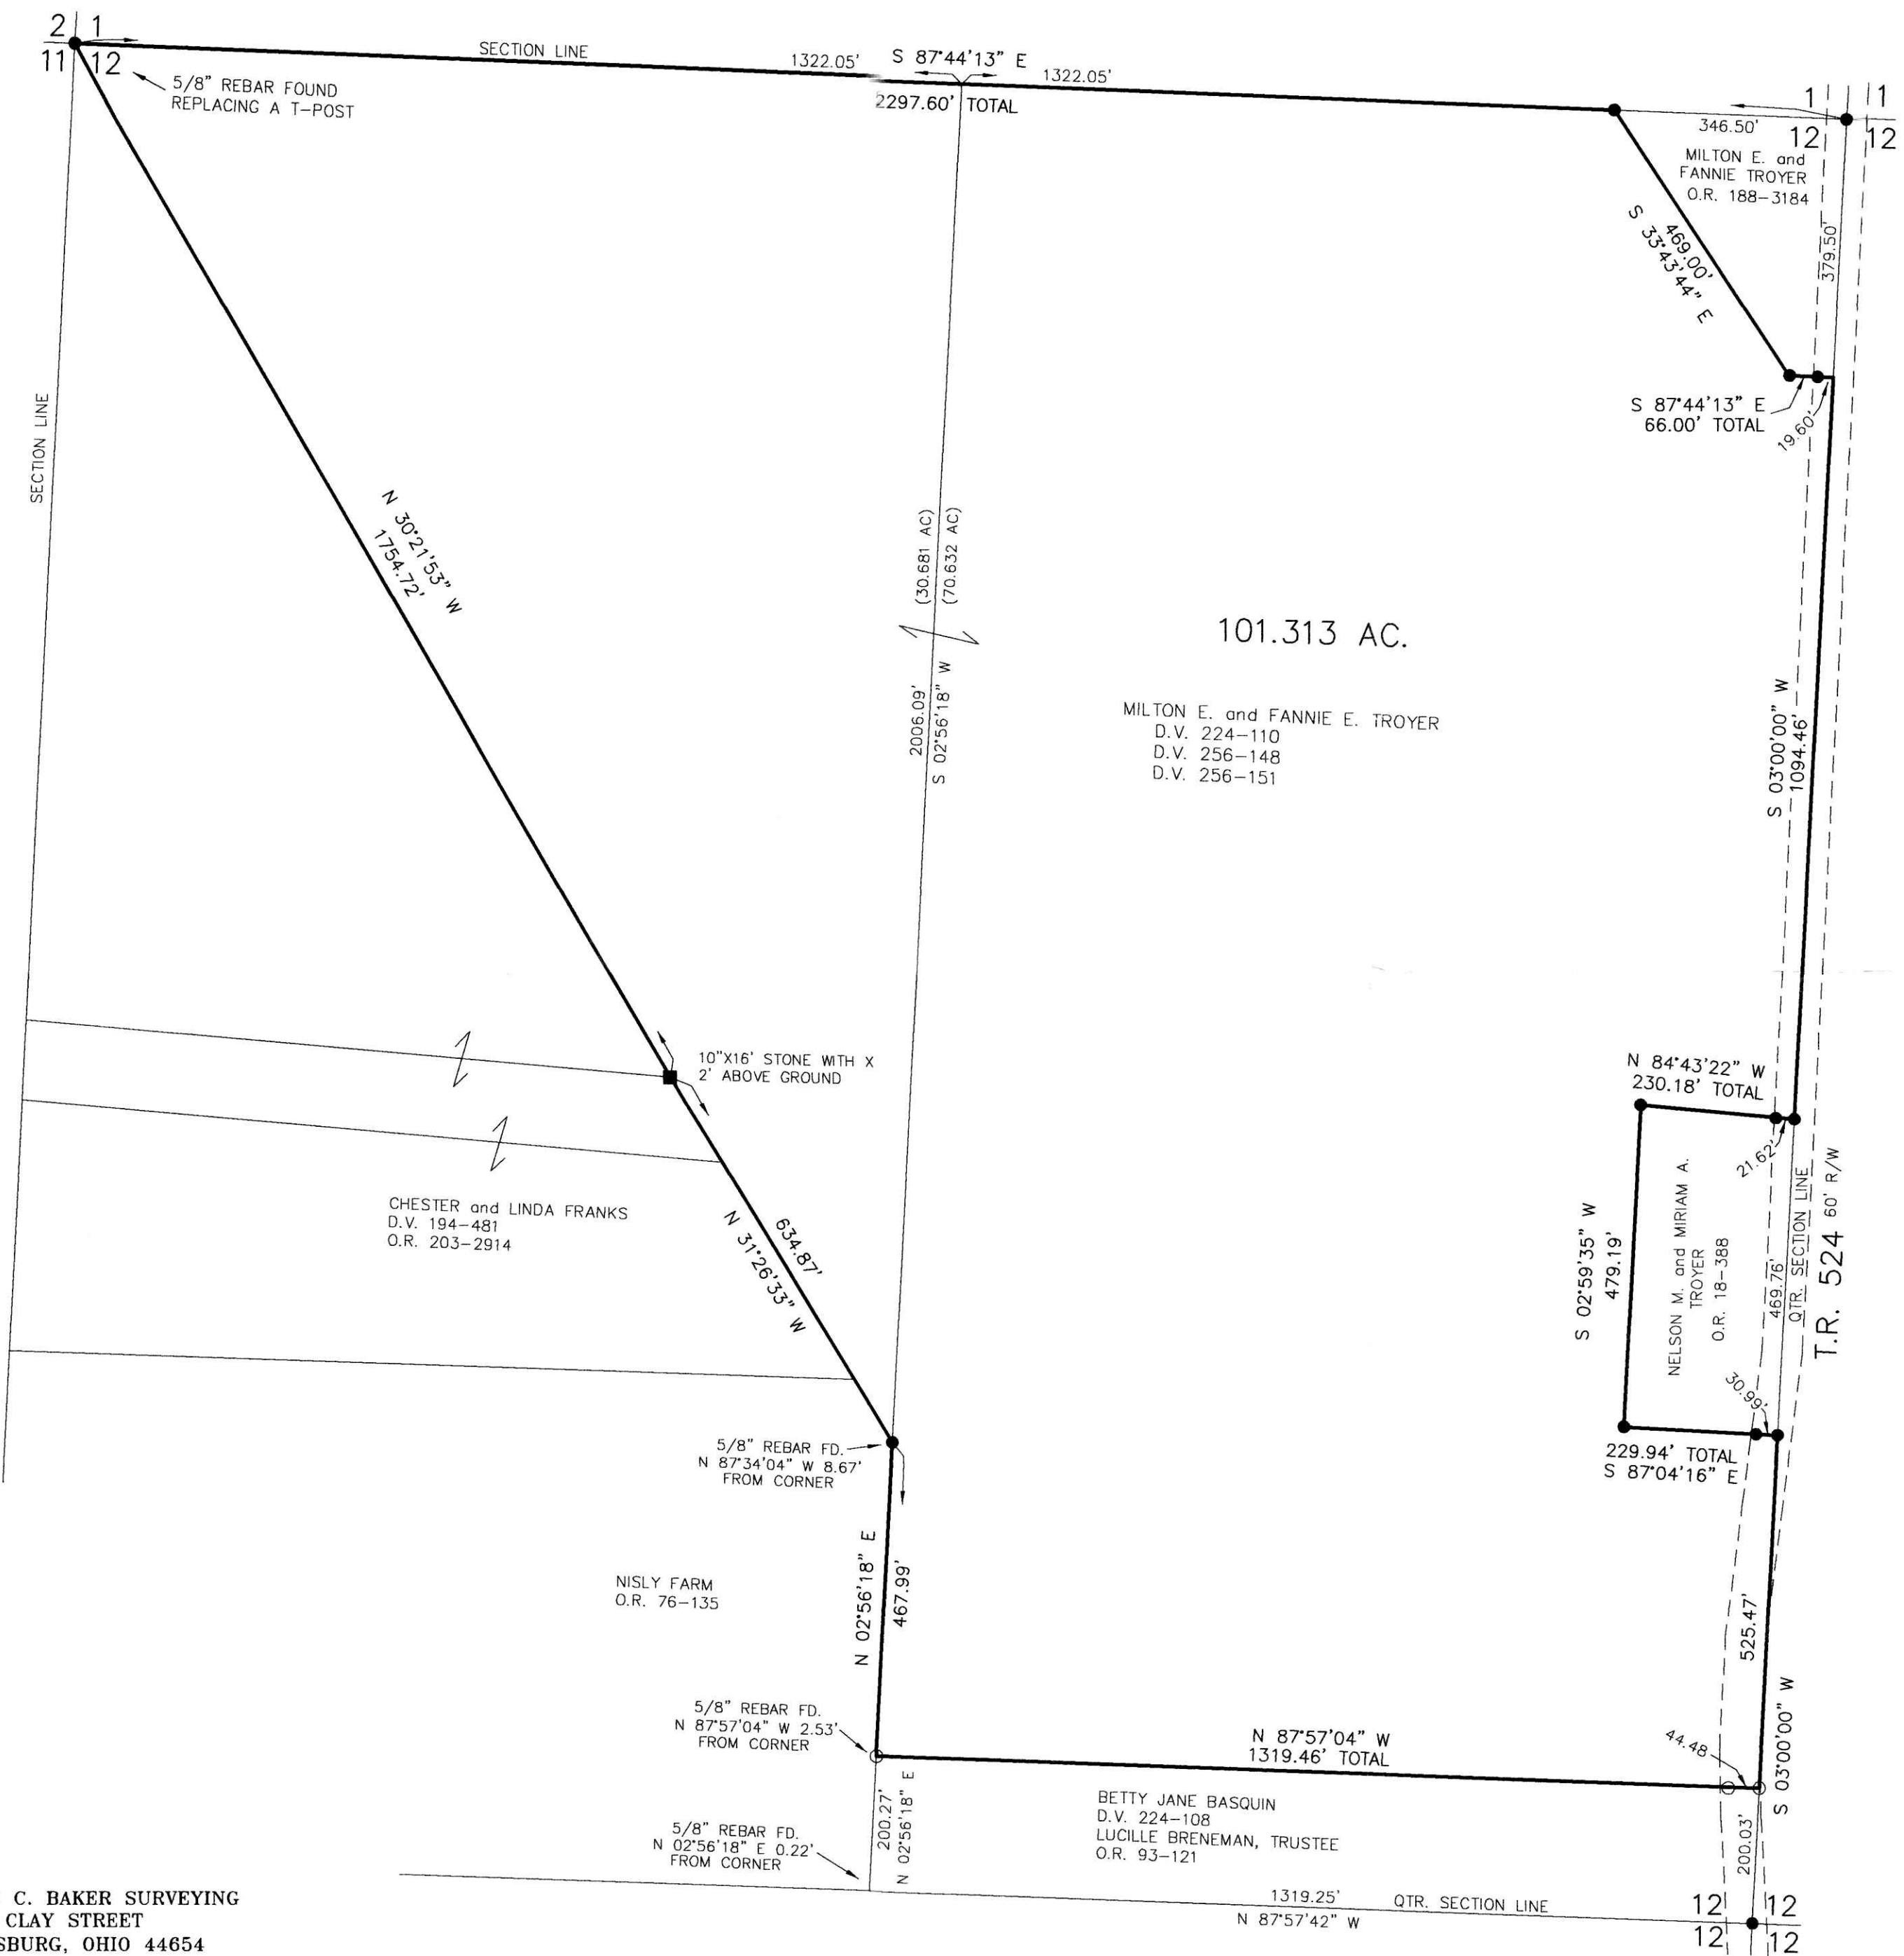

MILTON E. and FANNIE E. TROYER
 D.V. 224-110
 D.V. 256-148
 D.V. 256-151

CHESTER and LINDA FRANKS
 D.V. 194-481
 O.R. 203-2914

NISLY FARM
 O.R. 76-135

BETTY JANE BASQUIN
 D.V. 224-108
 LUCILLE BRENNEMAN, TRUSTEE
 O.R. 93-121

NELSON M. and MIRIAM A. TROYER
 O.R. 18-388

DONALD C. BAKER SURVEYING
 138 N. CLAY STREET
 MILLERSBURG, OHIO 44654
 PH. 330-674-4788
 FAX 330-674-6027