

19|19
22|22

MECHANIC TOWNSHIP
N.E. QTR. SECTION 22
T-8 N; R-7 W
HOLMES COUNTY, OHIO

SURVEYED FOR: CHRISTOPHER A. YOUNG

APPROVED FOR TRANSFER ONLY
NO SUBDIVISION PLAT REQUIRED
(O.R.C. 711.001 & 711.131)
Lot(s) not for building unless
approved by Board of Health.
HOLMES CO. PLANNING COMMISSION
By ALG Date 10-9-14







201400090802

B: 19 P: 2573

FILED FOR RECORD IN
HOLMES COUNTY, OH
ANITA HALL, COUNTY RECORDER
10/10/2014 11:03 AM
SMALL PLAT 40.00

PAGES: 1
ORV 250 PG 2611

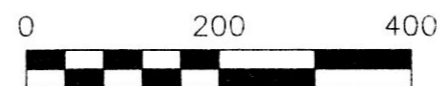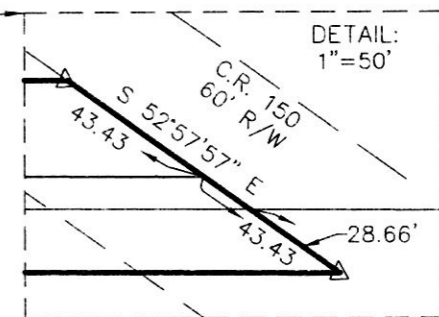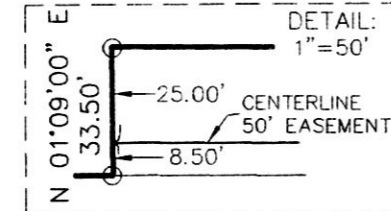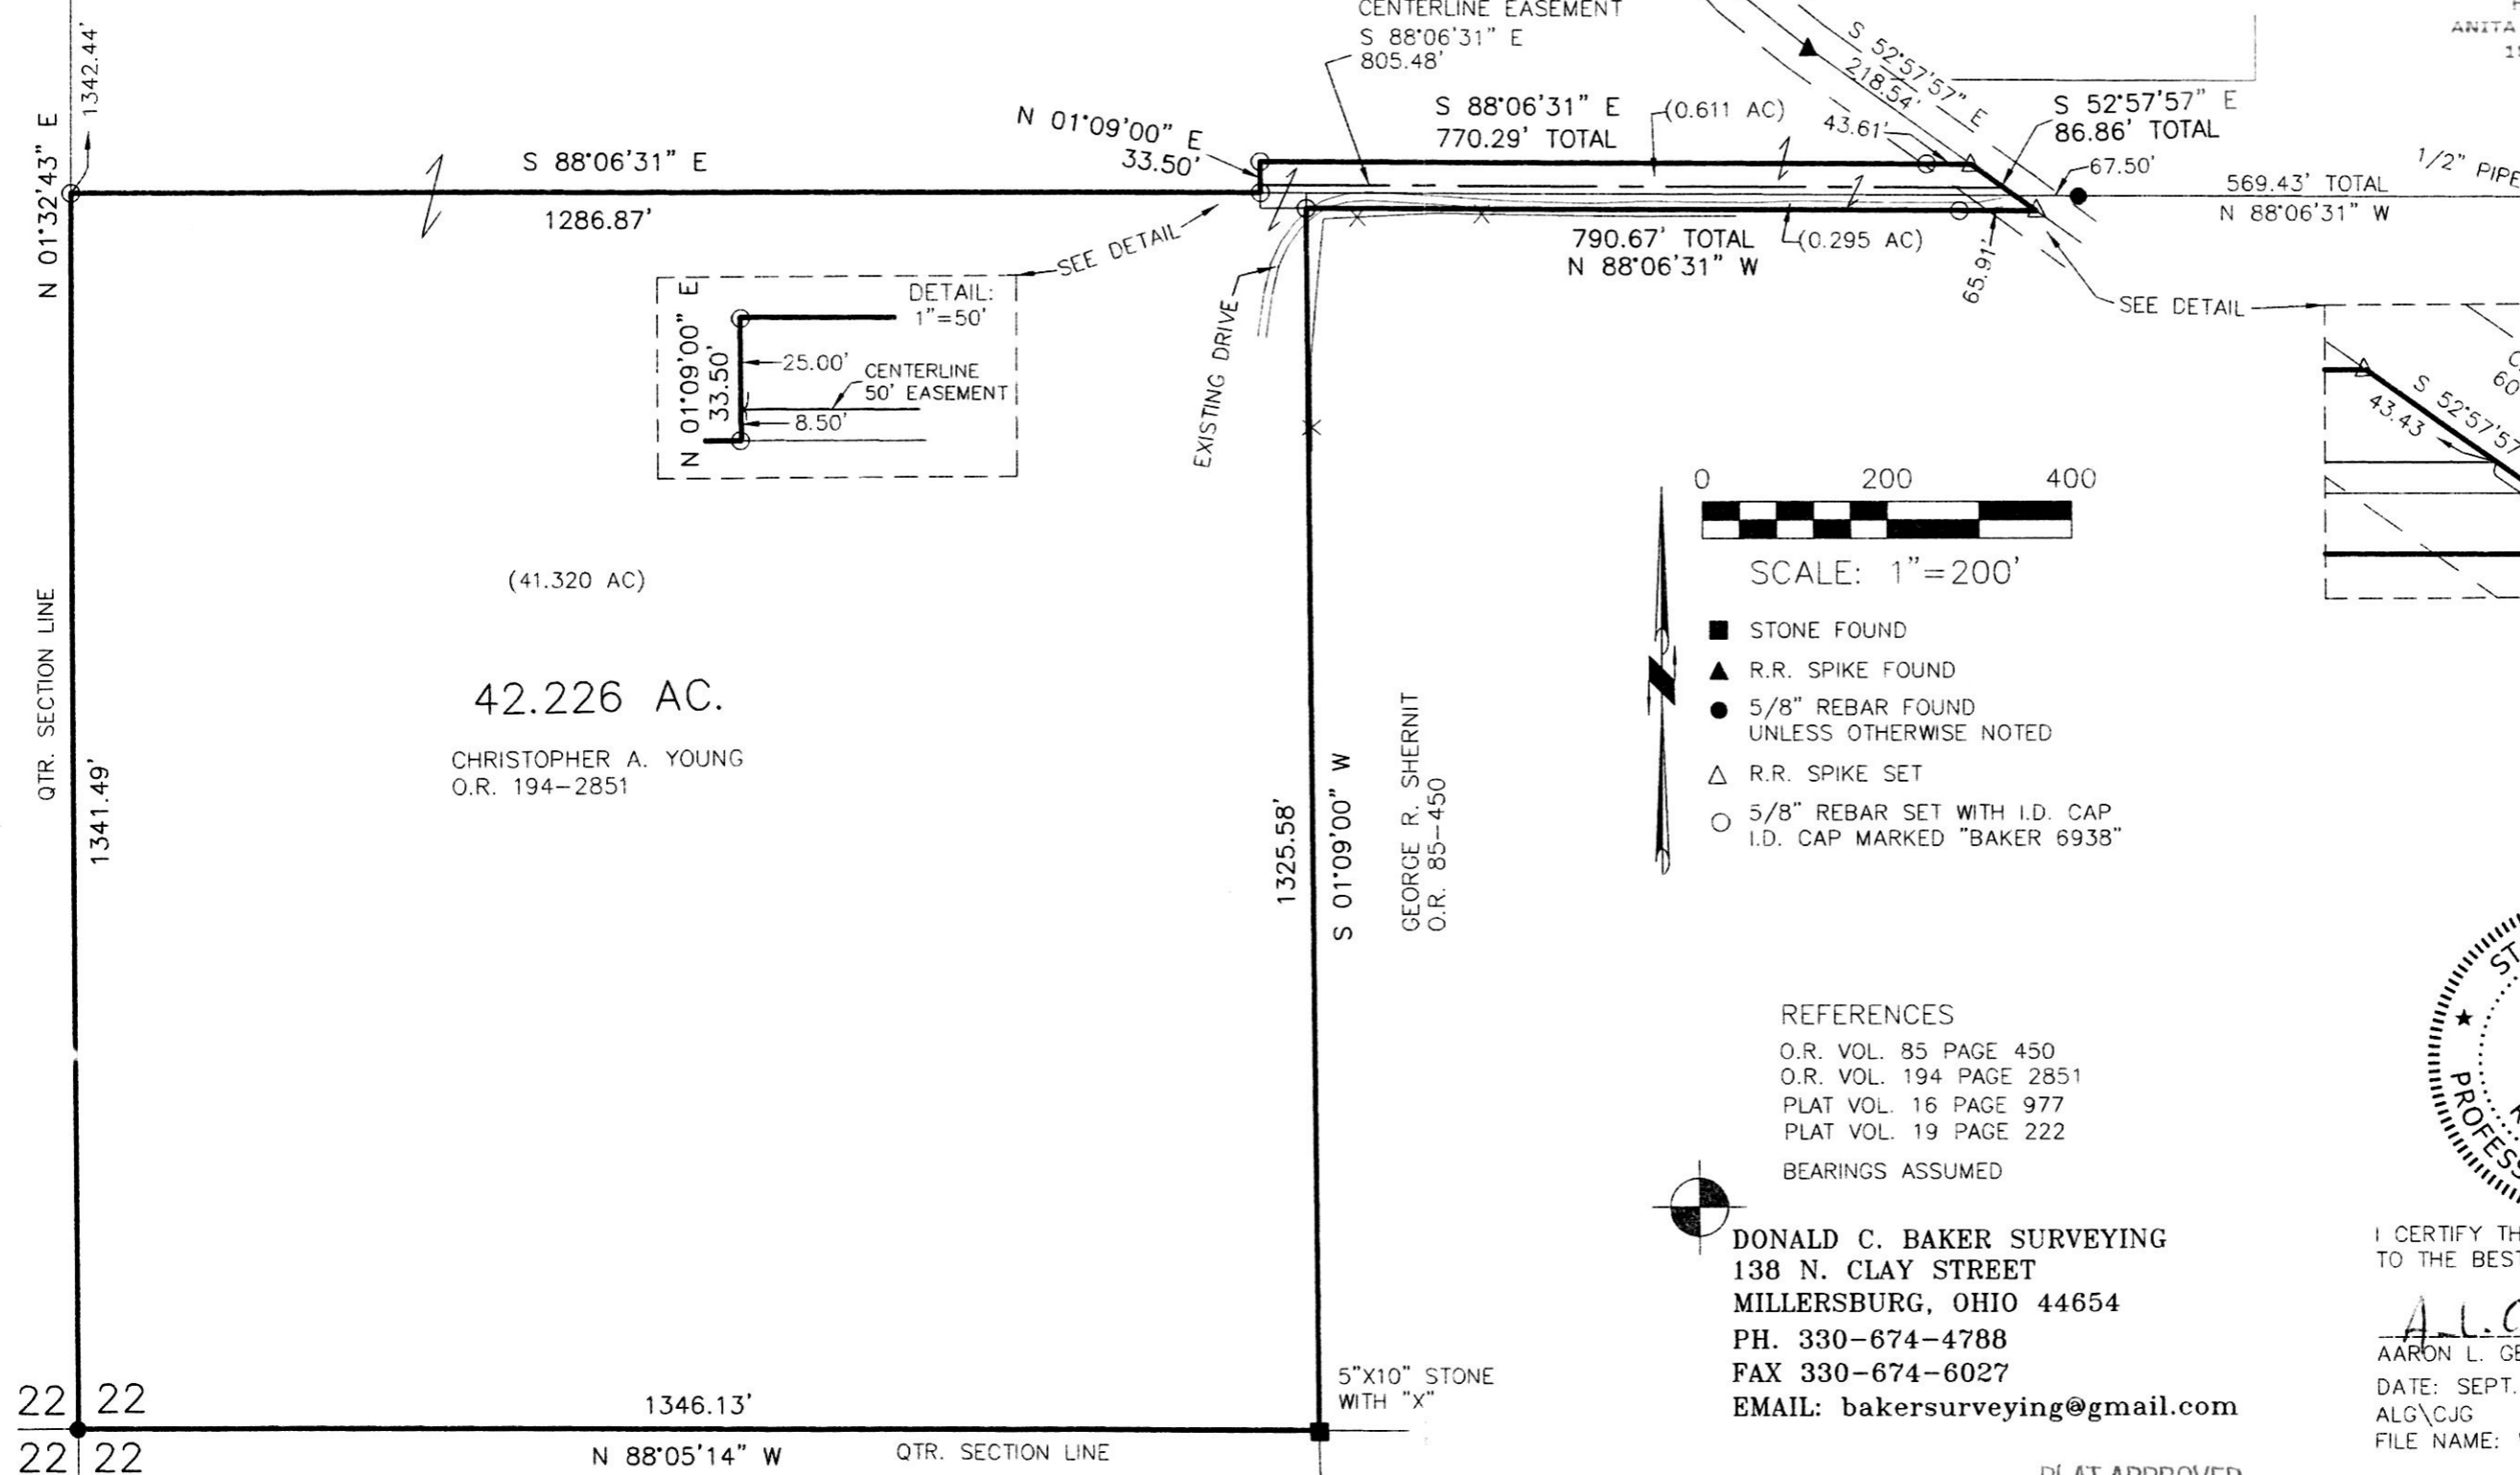

SCALE: 1"=200'

- STONE FOUND
- ▲ R.R. SPIKE FOUND
- 5/8" REBAR FOUND UNLESS OTHERWISE NOTED
- △ R.R. SPIKE SET
- 5/8" REBAR SET WITH I.D. CAP I.D. CAP MARKED "BAKER 6938"

REFERENCES

O.R. VOL. 85 PAGE 450
O.R. VOL. 194 PAGE 2851
PLAT VOL. 16 PAGE 977
PLAT VOL. 19 PAGE 222

BEARINGS ASSUMED



DONALD C. BAKER SURVEYING
138 N. CLAY STREET
MILLERSBURG, OHIO 44654
PH. 330-674-4788
FAX 330-674-6027
EMAIL: bakersurveying@gmail.com



I CERTIFY THIS SURVEY TO BE CORRECT TO THE BEST OF MY KNOWLEDGE.

A.L.G.
AARON L. GERBER P.S. 8379
DATE: SEPT. 29, 2014
ALG\CJG
FILE NAME: WORK5\S-474-14



PLAT APPROVED

10/8/2014