

201400091170

B: 19 P: 2585

FILED FOR RECORD IN
HOLMES COUNTY, OH
ANITA HALL, COUNTY RECORDER

11/04/2014 1:20 PM
SMALL PLAT . 40.00

PAGES: 1

ORV 250 P4640, 4643

APPROVED FOR TRANSFER ONLY
NO SUBDIVISION PLAT REQUIRED

(O.R.C. 711.001 & 711.131)

Lot(s) not for building unless

approved by Board of Health.

HOLMES CO. PLANNING COMMISSION

By W Date 9/18/14



CLARK TOWNSHIP S.W. QTR. SECTION 18 T-8 N; R-5 W HOLMES COUNTY, OHIO

SURVEYED FOR: ROBERT MILLER

ELLA RABER
D.V. 208-265
D.V. 216-493

ELLA S. RABER
O.R. 229-3193

0 200 400



SCALE: 1"=200'

■ STONE FOUND

● 5/8" REBAR FOUND
UNLESS OTHERWISE NOTED

○ 5/8" REBAR SET WITH I.D. CAP
I.D. CAP MARKED "BAKER 6938"



I CERTIFY THIS SURVEY TO BE CORRECT
TO THE BEST OF MY KNOWLEDGE.

Donald C. Baker

DONALD C. BAKER P.S. 6938

DATE: AUG. 18, 2014

KES\CJG


FILE NAME: WORK4\S-368-14\DB-MD



DONALD C. BAKER SURVEYING
138 N. CLAY STREET
MILLERSBURG, OHIO 44654
PH. 330-674-4788
FAX 330-674-6027

REFERENCES

DEED VOL. 207 PAGE 530
DEED VOL. 241 PAGE 510
O.R. VOL. 123 PAGE 187
O.R. VOL. 49 PAGE 392
PLAT VOL. 12 PAGE 108
PLAT VOL. 18 PAGE 388
BEARINGS FROM PLAT VOL.
12 PAGE 108

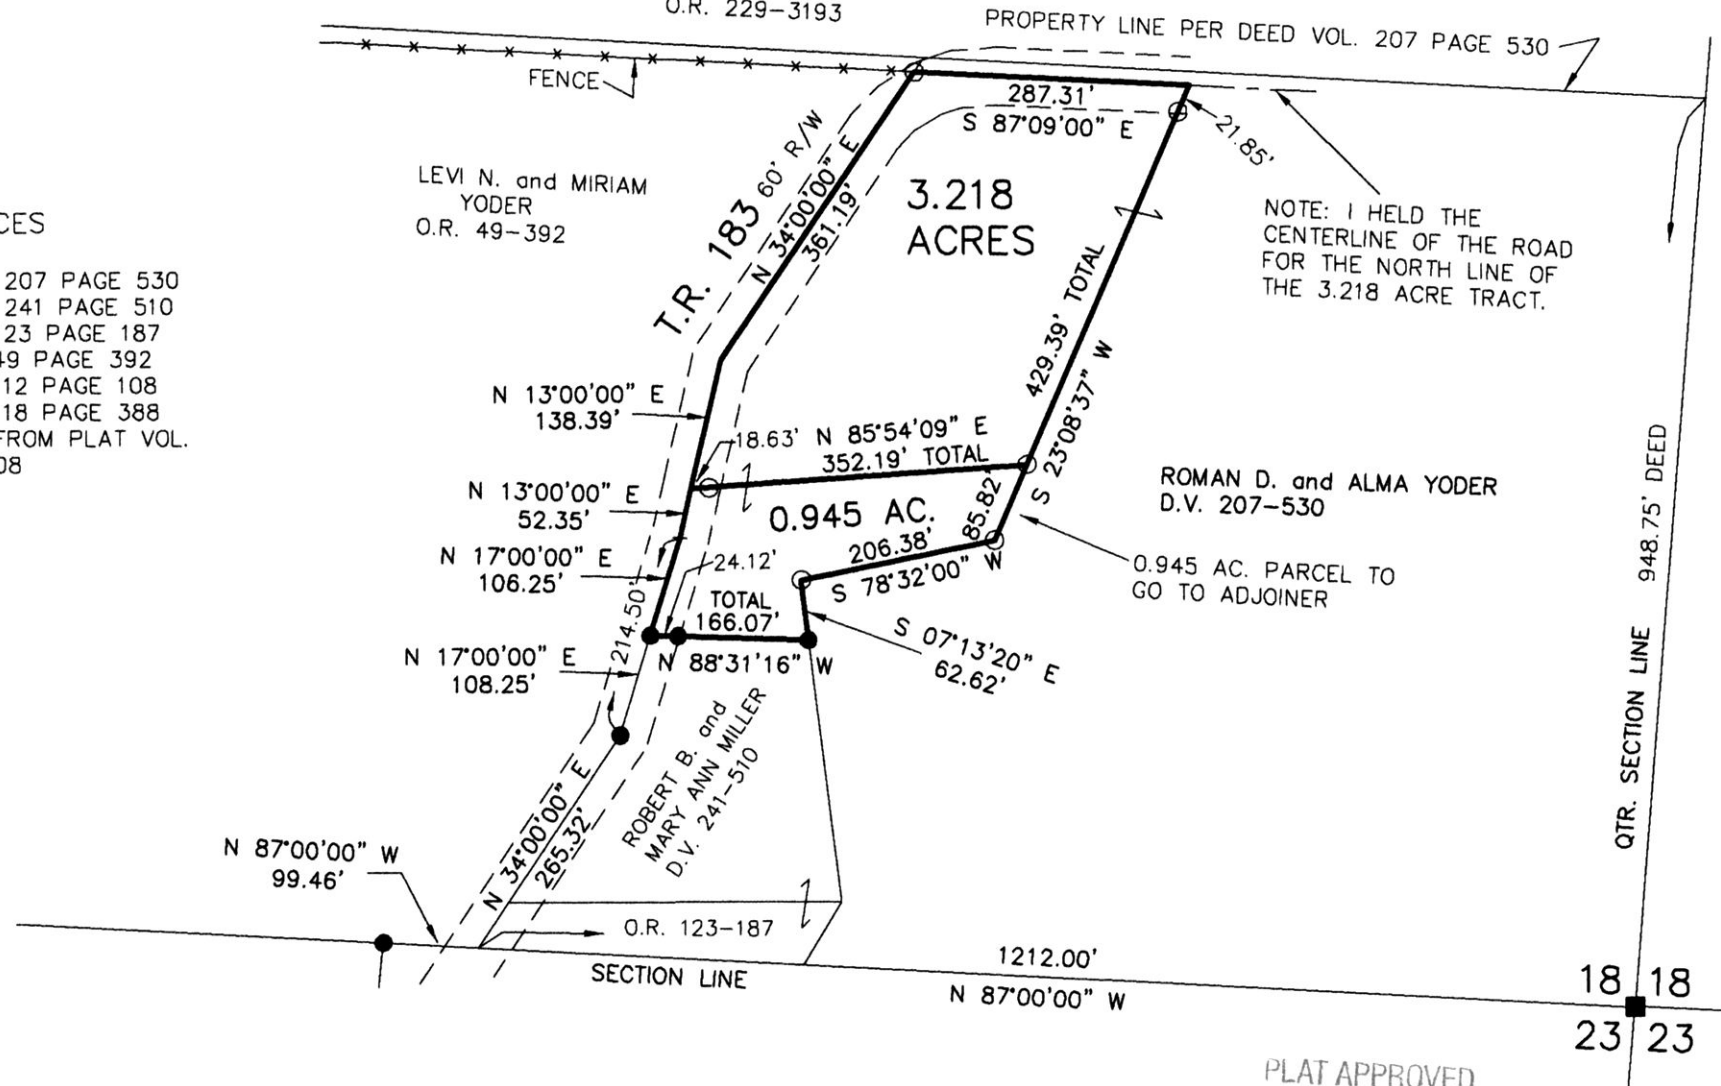

PLAT APPROVED

9/18/2014

18 18
23 23