

201400091248

B: 19 P: 2587

FILED FOR RECORD IN  
HOLMES COUNTY, OH  
ANITA HALL, COUNTY RECORDER  
11/07/2014 3:46 PM  
SMALL PLAT . 40.00  
PAGES: 1

ORV 250 165162

0 200 400



SCALE: 1"=200'

- 5/8" REBAR FOUND  
UNLESS OTHERWISE NOTED
- 5/8" REBAR SET WITH I.D. CAP  
I.D. CAP MARKED "BAKER 6938"

REFERENCES

O.R. VOL. 229 PAGE 282  
O.R. VOL. 245 PAGE 1561  
PLAT VOL. 8 PAGE 151  
PLAT VOL. 18 PAGE 228  
PLAT VOL. 19 PAGE 408  
BEARINGS FROM  
PLAT VOL. 19 PAGE 408

CLARK TOWNSHIP  
N.W. QTR. SECTION 21  
T-8 N; R-5 W  
HOLMES COUNTY, OHIO

SURVEYED FOR: JONATHAN TROYER

APPROVED FOR TRANSFER ONLY  
NO SUBDIVISION PLAT REQUIRED

(O.R.C. 711.001 & 711.131)


Lot(s) not for building unless

approved by Board of Health.




HOLMES CO. PLANNING COMMISSION

By: \_\_\_\_\_ Date: 8/26/14

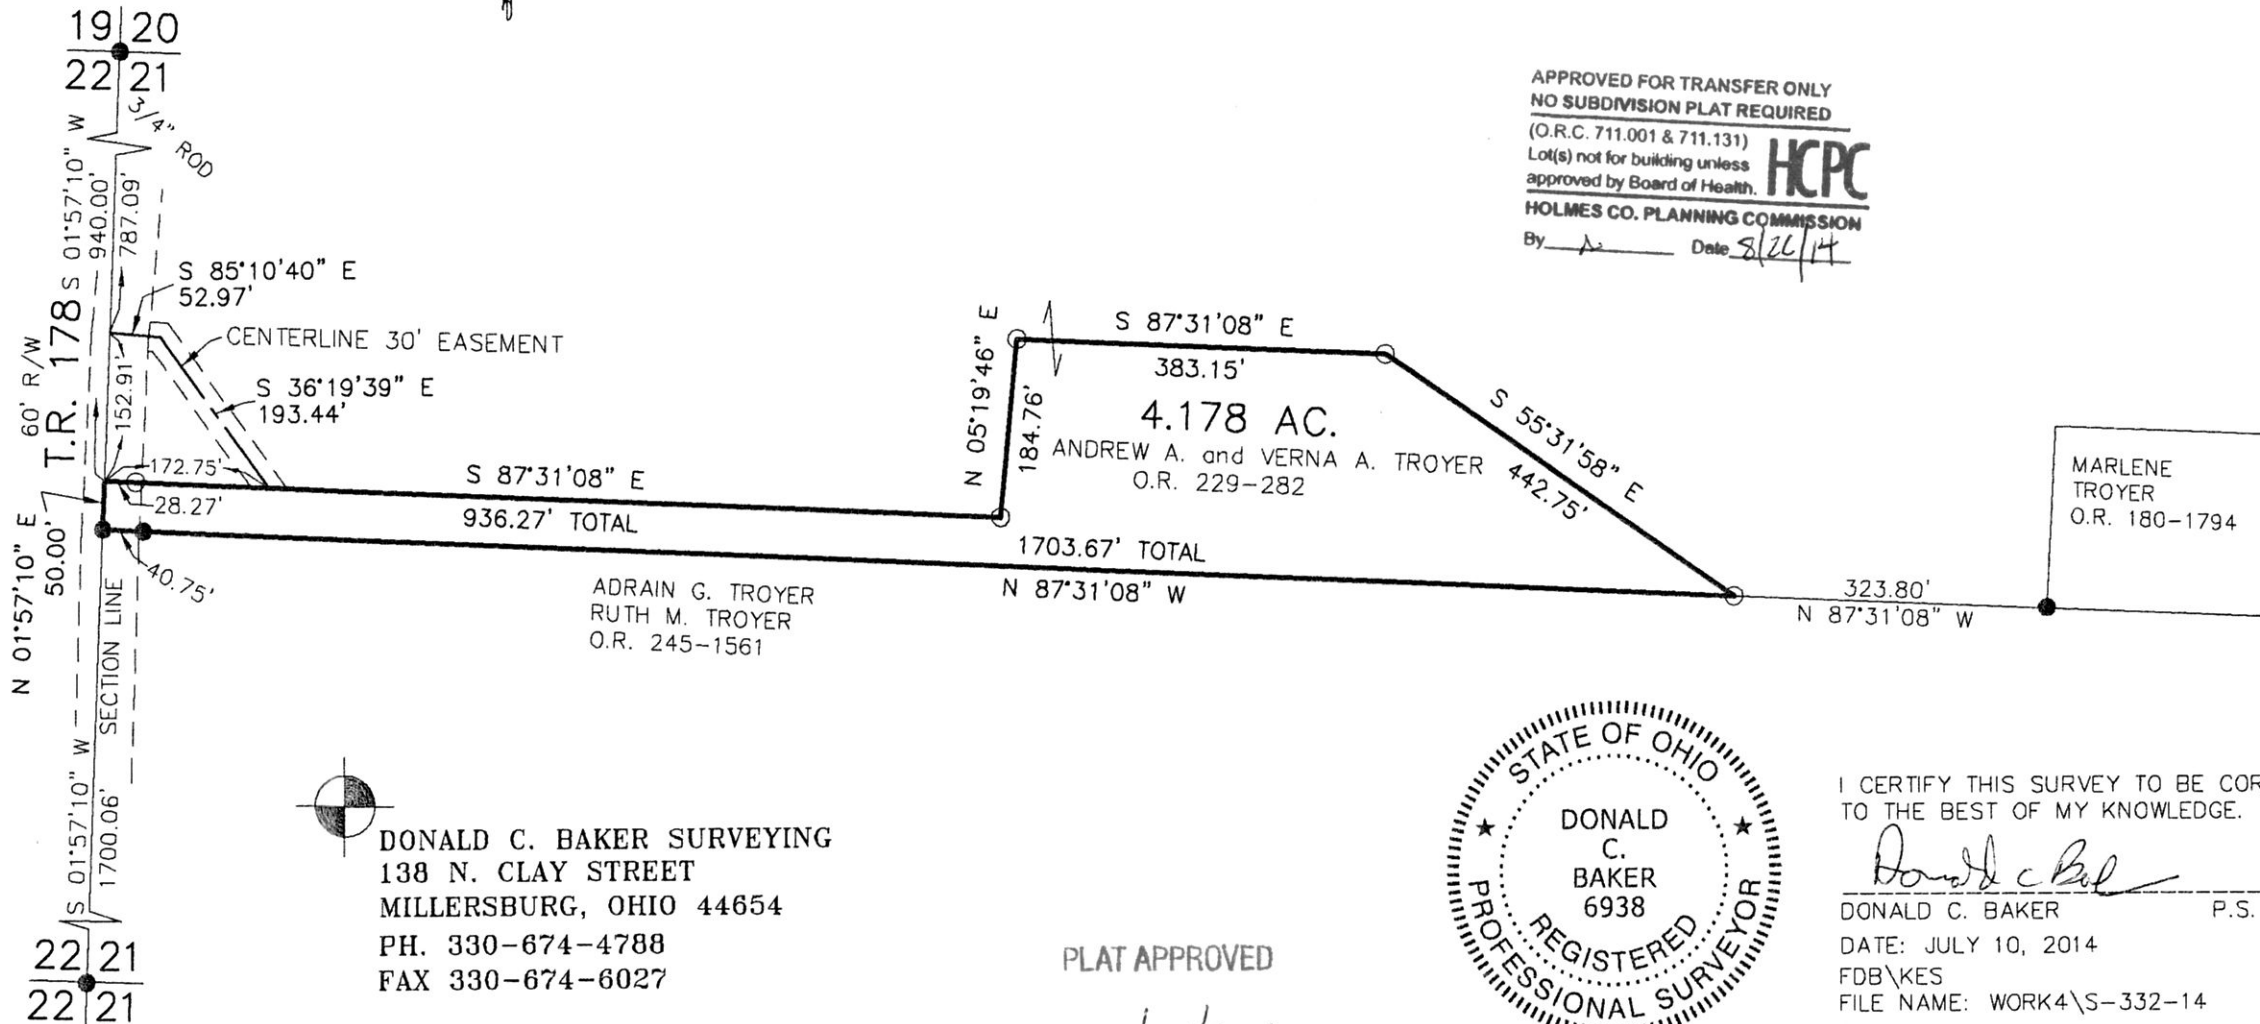

DONALD C. BAKER SURVEYING  
138 N. CLAY STREET  
MILLERSBURG, OHIO 44654  
PH. 330-674-4788  
FAX 330-674-6027

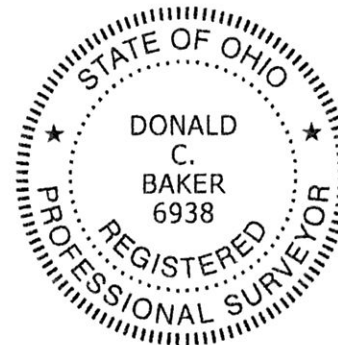

PLAT APPROVED

8/25/2014

I CERTIFY THIS SURVEY TO BE CORRECT TO THE BEST OF MY KNOWLEDGE.

*Donald C. Baker*

DONALD C. BAKER P.S. 6938

DATE: JULY 10, 2014

FDB\KES

FILE NAME: WORK4\S-332-14

