


ORV 250 Pgs 5650
 5655
 5658

BERLIN TOWNSHIP
 1ST. QTR. , LOTS 14 & 19
 T-9 N; R-6 W
 HOLMES COUNTY, OHIO

SURVEYED FOR: KAREN HUMMEL TROYER

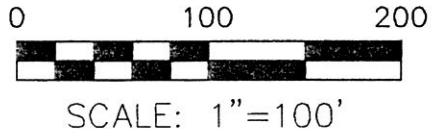


- ▲ R.R. SPIKE FOUND
- 5/8" REBAR FOUND
UNLESS OTHERWISE NOTED
- 5/8" REBAR SET WITH I.D. CAP
I.D. CAP MARKED "BAKER 6938"

APPROVED FOR TRANSFER ONLY
 NO SUBDIVISION PLAT REQUIRED
 (O.R.C. 711.001 & 711.131)
 Lot(s) not for building unless
 approved by Board of Health.
HCPC
 HOLMES CO. PLANNING COMMISSION
 By: *[Signature]* Date: *12/13/14*




I CERTIFY THIS SURVEY TO BE CORRECT
 TO THE BEST OF MY KNOWLEDGE.
[Signature]
 DONALD C. BAKER P.S. 6938
 DATE: DEC. 13, 2013
 FDB/KES
 FILE NAME: WORK4\S-580-13

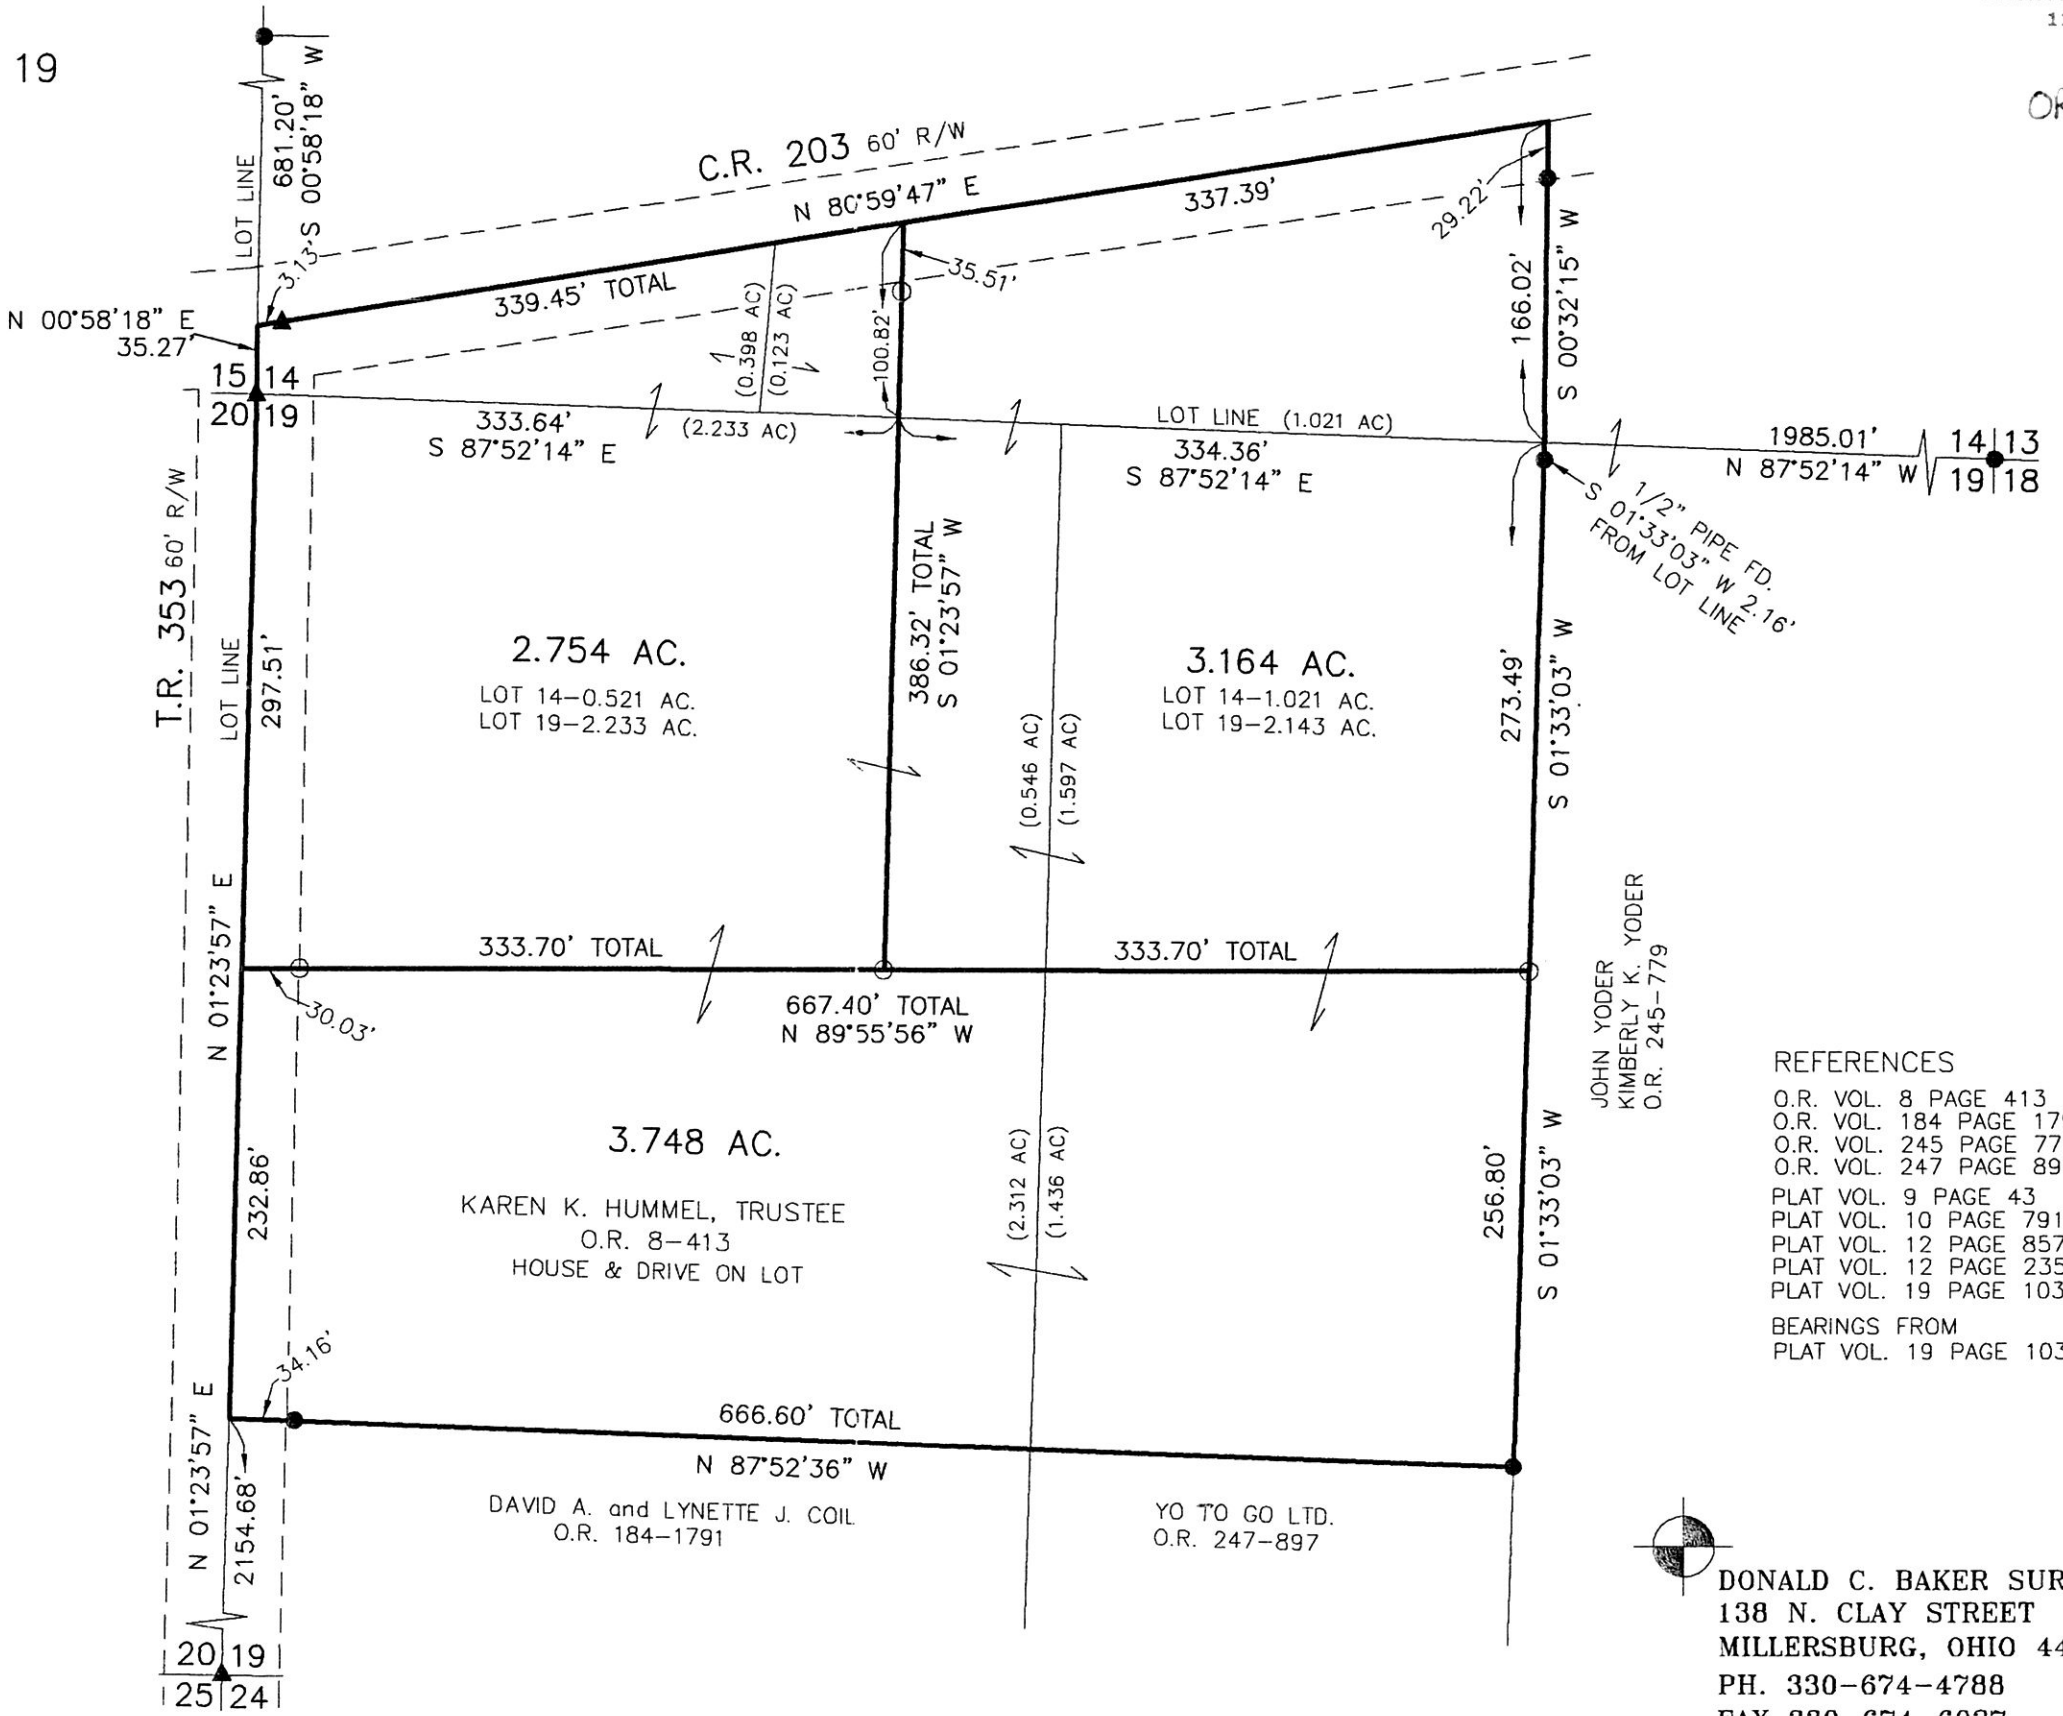

JOHN YODER
 KIMBERLY K. YODER
 O.R. 245-779

- REFERENCES
- O.R. VOL. 8 PAGE 413
 - O.R. VOL. 184 PAGE 1791
 - O.R. VOL. 245 PAGE 779
 - O.R. VOL. 247 PAGE 897
 - PLAT VOL. 9 PAGE 43
 - PLAT VOL. 10 PAGE 791
 - PLAT VOL. 12 PAGE 857
 - PLAT VOL. 12 PAGE 235
 - PLAT VOL. 19 PAGE 103
- BEARINGS FROM
 PLAT VOL. 19 PAGE 103

 DONALD C. BAKER SURVEYING
 138 N. CLAY STREET
 MILLERSBURG, OHIO 44654
 PH. 330-674-4788
 FAX 330-674-6027

PLAT APPROVED

10/6/2014s

