

WALNUT CREEK TOWNSHIP
 1ST. QTR. LOT 20
 T-9 N; R-5 W
 HOLMES COUNTY, OHIO

201400091379

B: 19 P: 2591
 FILED FOR RECORD IN
 HOLMES COUNTY, OH
 ANITA HALL, COUNTY RECORDER
 11/18/2014 12:41 PM
 SMALL PLAT . 40.00
 PAGES: 1

ORV 250 page 5813

SURVEYED FOR: ANTHONY MILLER

REFERENCES


DEED VOL. 275 PAGE 66
 O.R. VOL. 173 PAGE 3136
 PLAT VOL. 16 PAGE 215
 BEARINGS FROM PLAT VOL. 16 PAGE 215

0 100 200



SCALE: 1"=100'

- ▲ R.R. SPIKE FOUND
- 5/8" REBAR FOUND UNLESS OTHERWISE NOTED
- △ R.R. SPIKE SET
- 5/8" REBAR SET WITH I.D. CAP I.D. CAP MARKED "BAKER 6938"

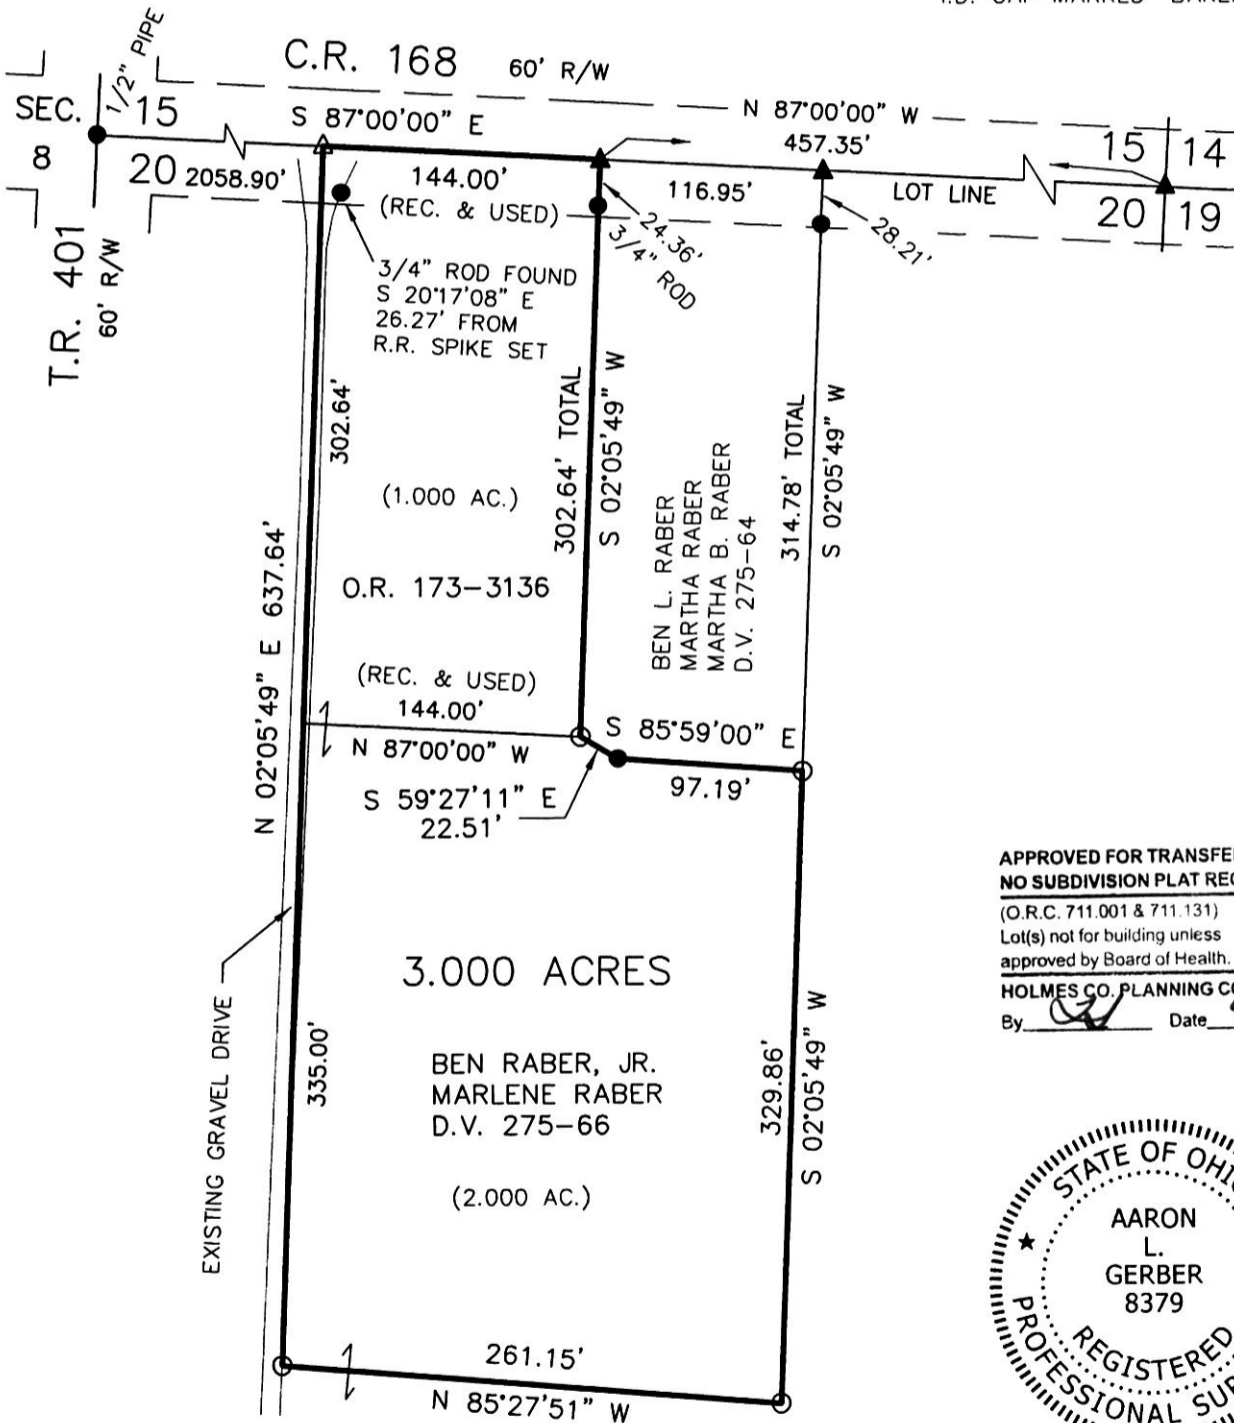

APPROVED FOR TRANSFER ONLY
 NO SUBDIVISION PLAT REQUIRED

(O.R.C. 711.001 & 711.131)
 Lot(s) not for building unless
 approved by Board of Health.



HOLMES CO. PLANNING COMMISSION
 By: [Signature] Date: 9-12-14



I CERTIFY THIS SURVEY TO BE CORRECT
 TO THE BEST OF MY KNOWLEDGE.

[Signature]

AARON L. GERBER P.S. 8379

DATE: AUGUST 28, 2014

ALG\CJG

FILE NAME: WORK5\S-412-14\AG-MD



DONALD C. BAKER SURVEYING
 138 N. CLAY STREET
 MILLERSBURG, OHIO 44654
 PH. 330-674-4788
 FAX 330-674-6027
 EMAIL: bakersurveying@gmail.com

9997007:XL



PLAT APPROVED

9/12/2014