


0 100 200

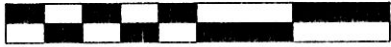

SCALE: 1"=100'

- 5/8" REBAR FOUND UNLESS OTHERWISE NOTED
- 5/8" REBAR SET WITH I.D. CAP I.D. CAP MARKED "BAKER 6938"

WALNUT CREEK TOWNSHIP  
1ST. QTR., LOT 24  
T-9 N; R-5 W  
HOLMES COUNTY, OHIO

SURVEYED FOR: ANDY YODER

REFERENCES

DEED VOL. 223 PAGE 468  
O.R. VOL. 37 PAGE 373  
O.R. VOL. 248 PAGE 1223  
PLAT VOL. 7 PAGE 122  
PLAT VOL. 19 PAGE 2131  
BEARINGS FROM PLAT VOL. 19 PAGE 2131

201400091616

B: 19 P: 2604

FILED FOR RECORD IN  
HOLMES COUNTY, OH  
ANITA HALL, COUNTY RECORDER  
12/08/2014 10:07 AM  
SMALL PLAT: 40 00  
PAGES: 1

ORV 250 P7056

APPROVED FOR TRANSFER ONLY  
NO SUBDIVISION PLAT REQUIRED


(O.R.C. 711.001 & 711.131)  
Lot(s) not for building unless  
approved by Board of Health.



HOLMES CO. PLANNING COMMISSION

By *[Signature]* Date *11-9-14*

LOT 20 LOT 19  
LOT 25 LOT 24

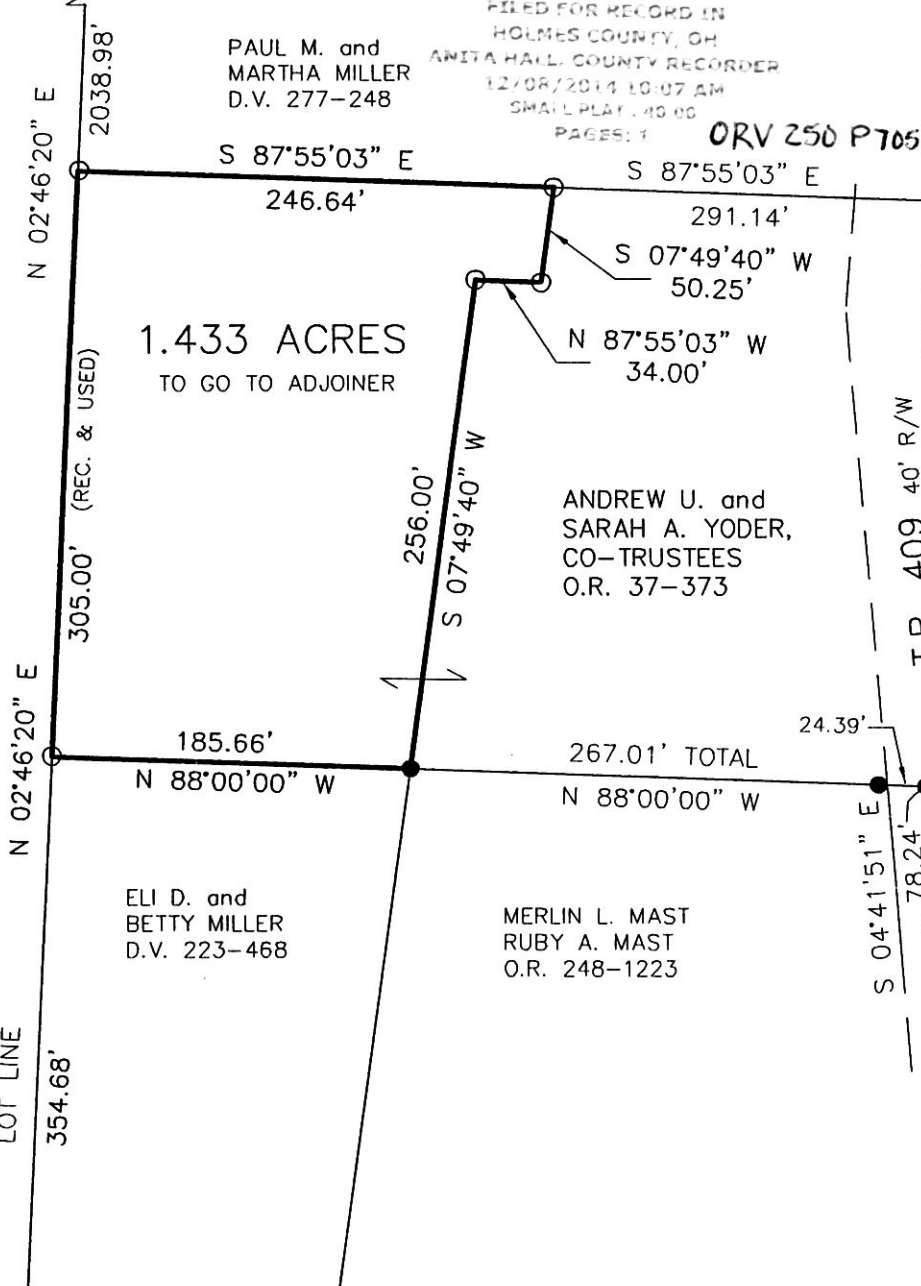

PAUL M. and  
MARTHA MILLER  
D.V. 277-248

ANDREW U. and  
SARAH A. YODER,  
CO-TRUSTEES  
O.R. 37-373

ELI D. and  
BETTY MILLER  
D.V. 223-468

MERLIN L. MAST  
RUBY A. MAST  
O.R. 248-1223



I CERTIFY THIS SURVEY TO BE CORRECT TO THE BEST OF MY KNOWLEDGE.

*A.L.G.*  
AARON L. GERBER P.S. 8379

DATE: MAY 14, 2014  
ALG\CJG  
FILE NAME: WORK5\S-220-14\MLD

PLAT APPROVED

*11/4/2014*

DONALD C. BAKER SURVEYING  
138 N. CLAY STREET  
MILLERSBURG, OHIO 44654  
PH. 330-674-4788  
FAX 330-674-6027  
EMAIL: [bakersurveying@gmail.com](mailto:bakersurveying@gmail.com)

