


SCALE: 1"=200'

- STONE FOUND
- 5/8" REBAR FOUND  
UNLESS OTHERWISE NOTED
- 5/8" REBAR SET WITH I.D. CAP  
I.D. CAP MARKED "BAKER 6938"

# RETRACEMENT SURVEY

KILLBUCK TOWNSHIP  
N.E. QTR. SECTION 2  
T-8 N; R-8 W  
HOLMES COUNTY, OHIO

SURVEYED FOR: CHERYL EMICK

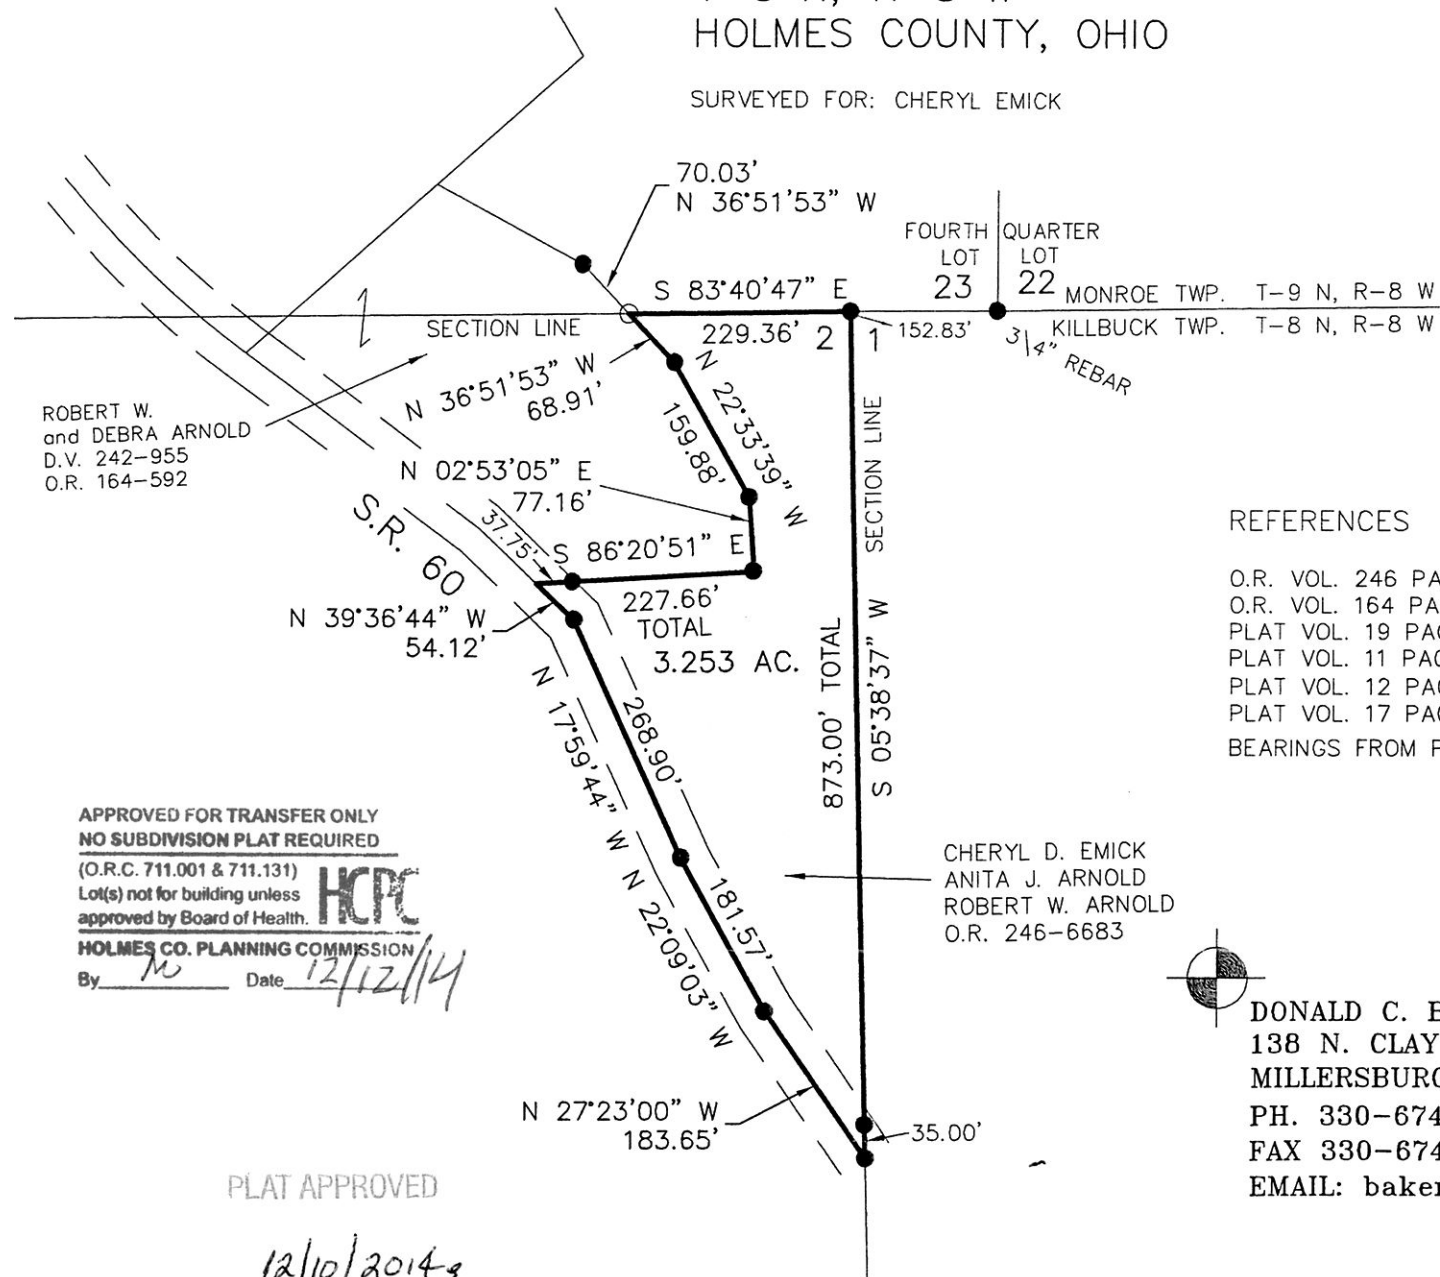

ROBERT W.  
and DEBRA ARNOLD  
D.V. 242-955  
O.R. 164-592

FOURTH QUARTER LOT 23 22  
MONROE TWP. T-9 N, R-8 W  
KILLBUCK TWP. T-8 N, R-8 W

### REFERENCES

- O.R. VOL. 246 PAGE 6683
- O.R. VOL. 164 PAGE 592
- PLAT VOL. 19 PAGE 1554
- PLAT VOL. 11 PAGE 170
- PLAT VOL. 12 PAGE 189
- PLAT VOL. 17 PAGE 215
- BEARINGS FROM PLAT VOL. 11 PAGE 170



APPROVED FOR TRANSFER ONLY  
NO SUBDIVISION PLAT REQUIRED

(O.R.C. 711.001 & 711.131)  
Lot(s) not for building unless  
approved by Board of Health.



HOLMES CO. PLANNING COMMISSION  
By M Date 12/12/14

CHERYL D. EMICK  
ANITA J. ARNOLD  
ROBERT W. ARNOLD  
O.R. 246-6683

I CERTIFY THIS SURVEY TO BE CORRECT  
TO THE BEST OF MY KNOWLEDGE.

*Donald C. Baker*

DONALD C. BAKER P.S. 6938


DATE: DEC. 13, 2013

ALG\CJG\KES

FILE NAME: WORK5\S-193A-13

PLAT APPROVED

12/10/2014g

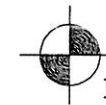

DONALD C. BAKER SURVEYING  
138 N. CLAY STREET  
MILLERSBURG, OHIO 44654  
PH. 330-674-4788  
FAX 330-674-6027  
EMAIL: bakersurveying@gmail.com

