




SALT CREEK TOWNSHIP
S.E. QTR. SECTION 2
T-14 N; R-12 W
HOLMES COUNTY, OHIO

SURVEYED FOR: ROMAN MILLER

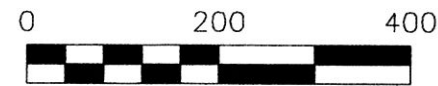


SCALE: 1"=200'

- ▲ R.R. SPIKE FOUND
- 5/8" REBAR FOUND UNLESS OTHERWISE NOTED
- 5/8" REBAR SET WITH I.D. CAP I.D. CAP MARKED "BAKER 6938"

REFERENCES

- DEED VOL. 158 PAGE 423
- DEED VOL. 202 PAGE 376
- O.R. VOL. 195 PAGE 382
- O.R. VOL. 34 PAGE 433
- PLAT VOL. 17 PAGE 161
- PLAT VOL. 19 PAGE 943
- BEARINGS FROM PLAT VOL. 19 PAGE 943

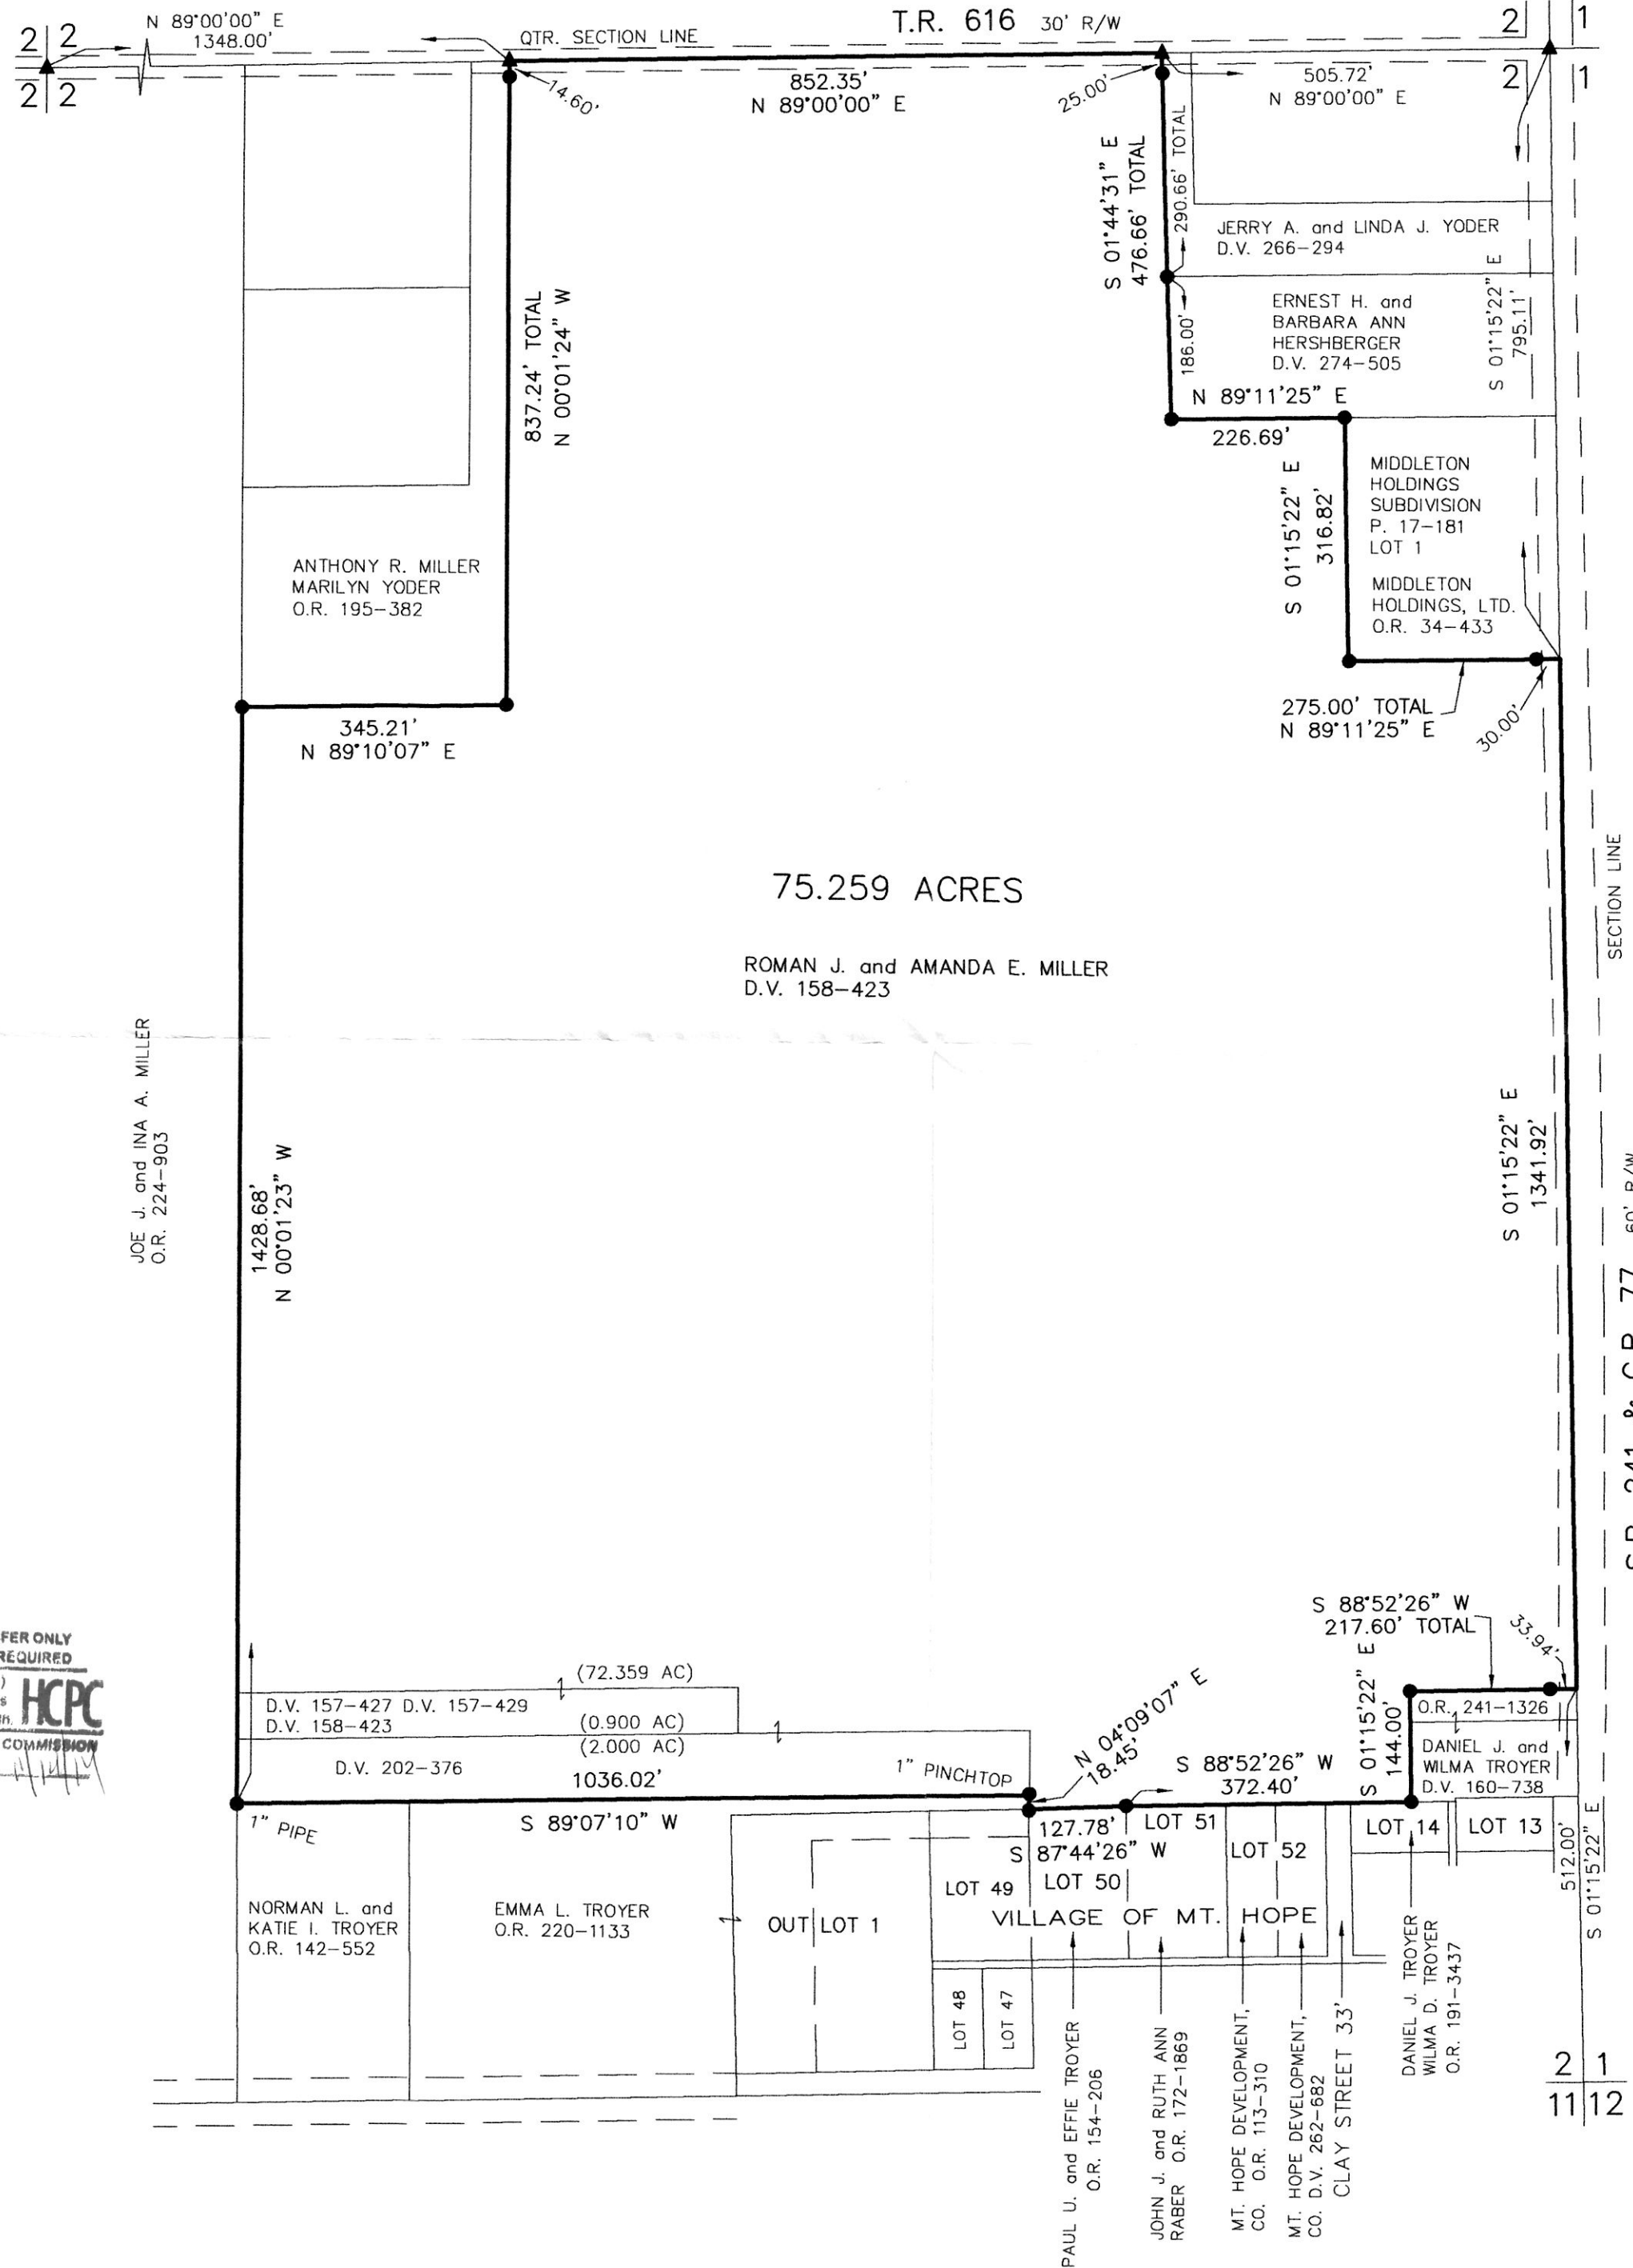

201400091748
B: 19 P: 2613
FILED FOR RECORD IN
HOLMES COUNTY, OH
ANITA HALL, COUNTY RECORDER
12/15/2014 3:17 PM
PLAT MFD. 43.20
PAGES: 1

OR 251-92



APPROVED FOR TRANSFER ONLY
NO SUBDIVISION PLAT REQUIRED
(O.R.C. 711.001 & 711.131)
Lot(s) not for building unless
approved by Board of Health
HOLMES CO. PLANNING COMMISSION
By: [Signature]

I CERTIFY THIS SURVEY TO BE CORRECT
TO THE BEST OF MY KNOWLEDGE.

A.L.G.
AARON L. GERBER P.S. 8379
DATE: NOVEMBER 18, 2013
ALG\CJG
FILE NAME: WORK5\S-538-13\AG-DB

DONALD C. BAKER SURVEYING
138 N. CLAY STREET
MILLERSBURG, OHIO 44654
PH. 330-674-4788
FAX 330-674-6027
EMAIL: bakersurveying@gmail.com

PLAT APPROVED

11/14/2014