


VILLAGE OF WALNUT CREEK  
 PART OF LOT 60  
 PART OF OUTLOT 21  
 (SAMUEL H. MILLER ADDITION, P.2-2)

WALNUT CREEK TOWNSHIP  
 N.W. QTR. SECTION 20  
 T-9 N; R-5 W  
 HOLMES COUNTY, OHIO

SURVEYED FOR: KAUFMAN REALTY

0 50 100

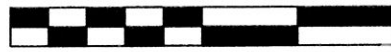

SCALE: 1"=50'

- 5/8" REBAR FOUND UNLESS OTHERWISE NOTED
- 5/8" REBAR SET WITH I.D. CAP I.D. CAP MARKED "BAKER 6938"

APPROVED FOR TRANSFER ONLY  
 NO SUBDIVISION PLAT REQUIRED

(O.R.C. 711.001 & 711.131)  
 Lot(s) not for building unless  
 approved by Board of Health



HOLMES CO. PLANNING COMMISSION

By: MT Date: 12/23/14



8011824  
 Tx:4009101

201400091915

B: 19 P: 2617

FILED FOR RECORD IN  
 HOLMES COUNTY, OH  
 ANITA HALL, COUNTY RECORDER  
 12/29/2014 10:00 AM  
 SMALL PLAT . 40.00  
 PAGES: 1

ORV 251 PG 1013



I CERTIFY THIS SURVEY TO BE CORRECT  
 TO THE BEST OF MY KNOWLEDGE.

*Donald C. Baker*

DONALD C. BAKER P.S. 6938


DATE: DECEMBER 9, 2014

CJG\JNG

FILE NAME: WORK4\S-604-14\MLD



DONALD C. BAKER SURVEYING  
 138 N. CLAY STREET  
 MILLERSBURG, OHIO 44654  
 PH. 330-674-4788  
 FAX 330-674-6027

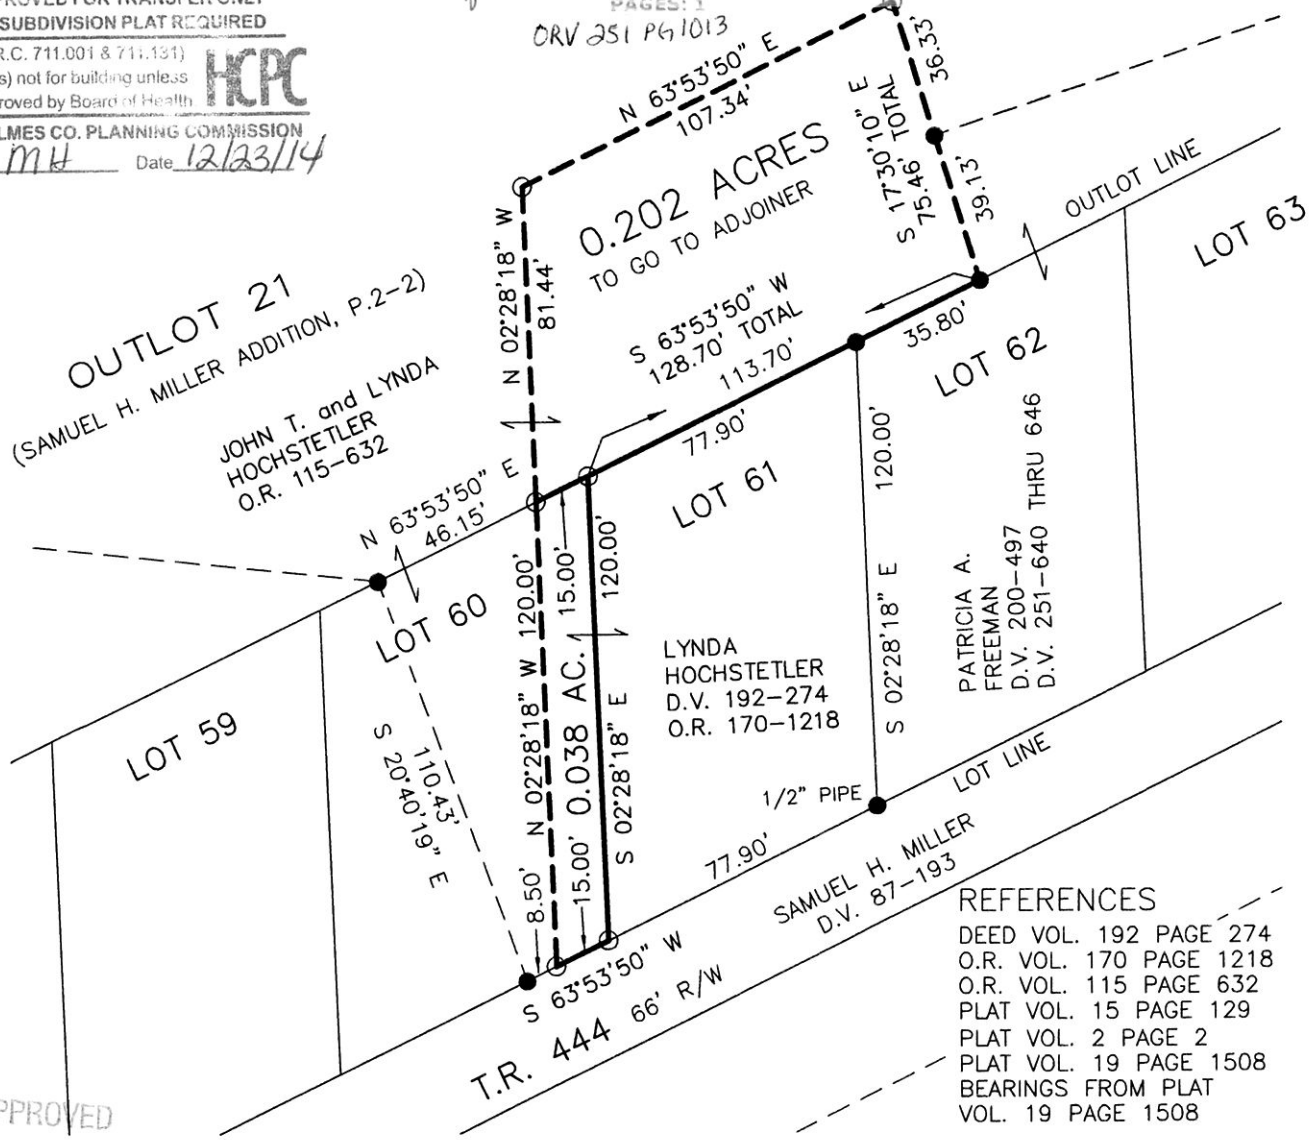

PLAT APPROVED

*12/22/2014*

- REFERENCES
- DEED VOL. 192 PAGE 274
  - O.R. VOL. 170 PAGE 1218
  - O.R. VOL. 115 PAGE 632
  - PLAT VOL. 15 PAGE 129
  - PLAT VOL. 2 PAGE 2
  - PLAT VOL. 19 PAGE 1508
  - BEARINGS FROM PLAT VOL. 19 PAGE 1508