


PAINT TOWNSHIP  
 4TH. QTR., LOT 24  
 T-10 N; R-5 W  
 HOLMES COUNTY, OHIO

SURVEYED FOR: ALVIN YODER

201400091927

B: 19 P: 2618  
 FILED FOR RECORD IN  
 HOLMES COUNTY, OH  
 ANITA HALL, COUNTY RECORDER  
 12/29/2014 2:15 PM  
 SMALL PLAT . 40.00  
 PAGES: 1

ORV 251 pg 1076

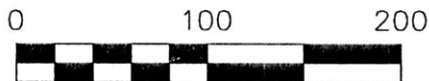

SCALE: 1"=100'

- STONE FOUND
- ▲ R.R. SPIKE FOUND
- 5/8" REBAR FOUND UNLESS OTHERWISE NOTED
- 5/8" REBAR SET WITH I.D. CAP I.D. CAP MARKED "BAKER 6938"

REFERENCES

- DEED VOL. 275 PAGE 850
- O.R. VOL. 186 PAGE 1554
- O.R. VOL. 191 PAGE 256
- PLAT VOL. 14 PAGE 593
- PLAT VOL. 19 PAGE 487
- BEARINGS FROM PLAT VOL. 16 PAGE 259

APPROVED FOR TRANSFER ONLY  
 NO SUBDIVISION PLAT REQUIRED

(O.R.C. 711.001 & 711.131)  
 Lot(s) not for building unless approved by Board of Health.

HOLMES CO. PLANNING COMMISSION  
 By JB Date 5-22-14



Additional approval for this and any adjacent properties must be requested and granted prior to any future transfers by deed. Recording of this document does not waive the requirements of local Health District Subdivision Regulations or other governing authorities which may be in effect at the time of any future deed transfer.



I CERTIFY THIS SURVEY TO BE CORRECT TO THE BEST OF MY KNOWLEDGE.

*Donald C. Baker*

DONALD C. BAKER P.S. 6938

DATE: APRIL 22, 2014


KES\CJG 81108

FILE NAME: WORKSHEET 172-14\KES



PLAT APPROVED

5/21/2014

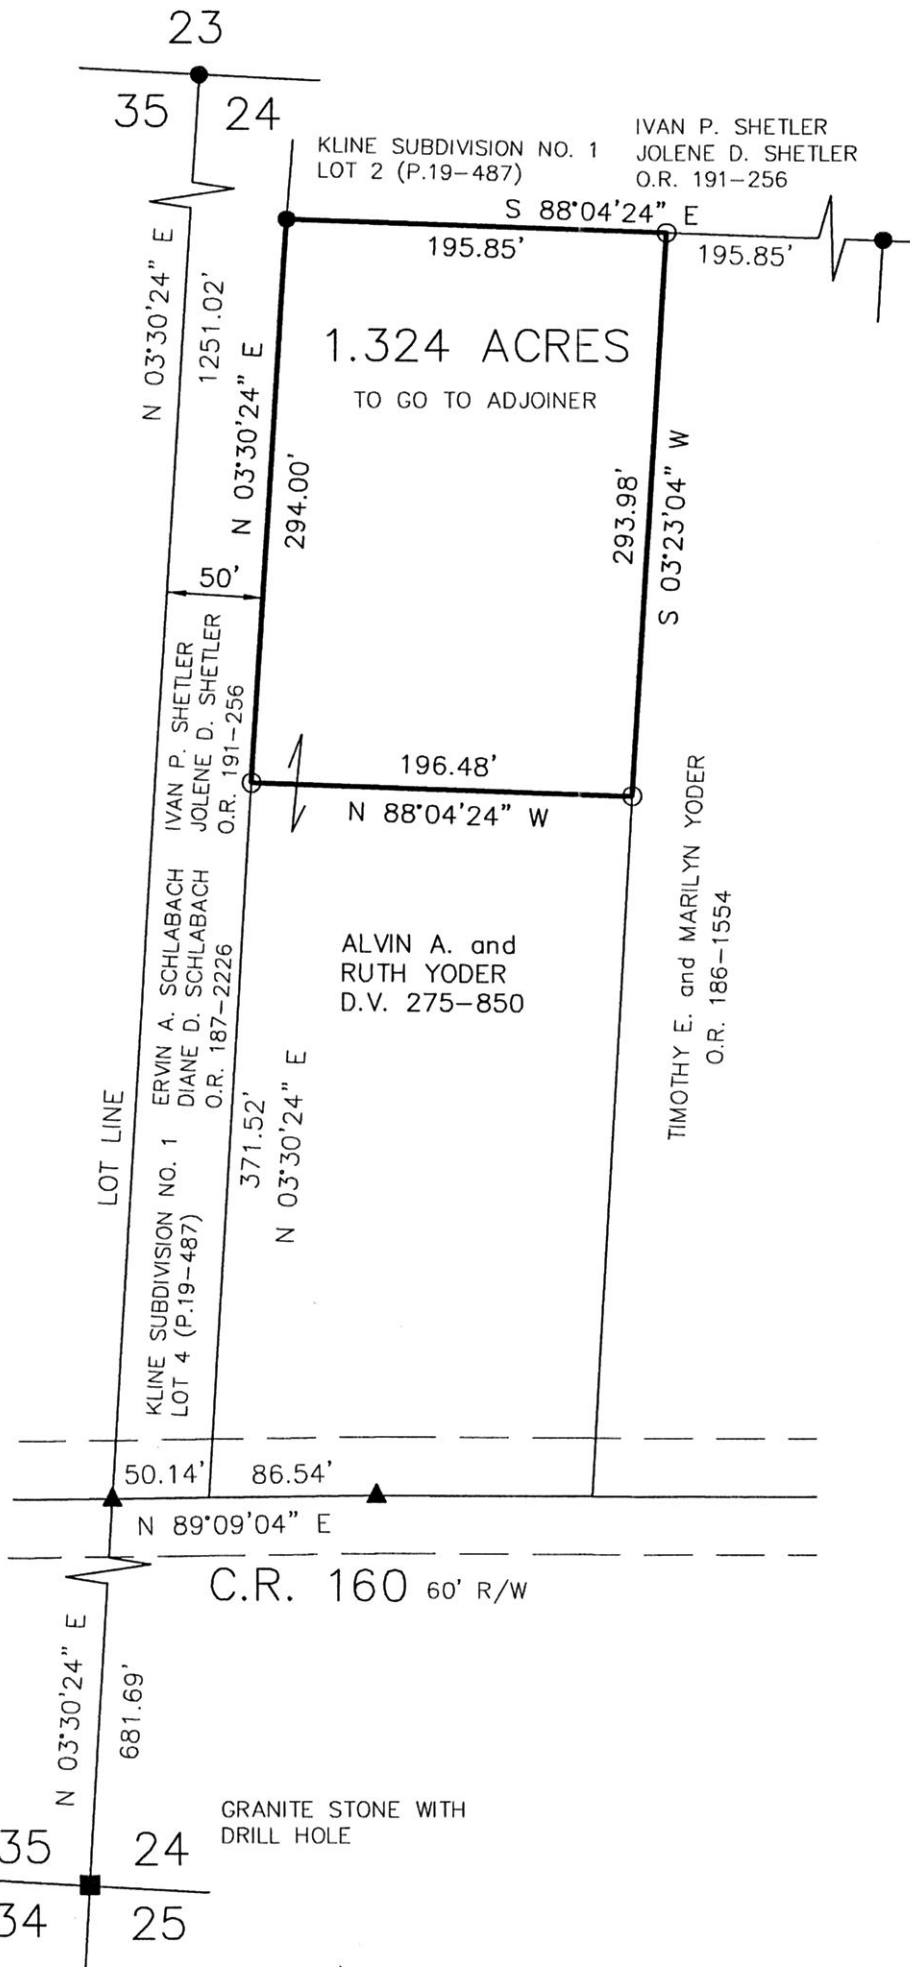

DONALD C. BAKER SURVEYING  
 138 N. CLAY STREET  
 MILLERSBURG, OHIO 44654  
 PH. 330-674-4788  
 FAX 330-674-6027  
 EMAIL: bakersurveying@gmail.com